


PART S.E. 1/4 SEC. 22, T.5N., R.2W., S.L.B. & M.  
**ASPEN WEST SUBDIVISION NO. 2**

TAXING UNIT: 41

IN ROY CITY  
 SCALE 1" = 60'

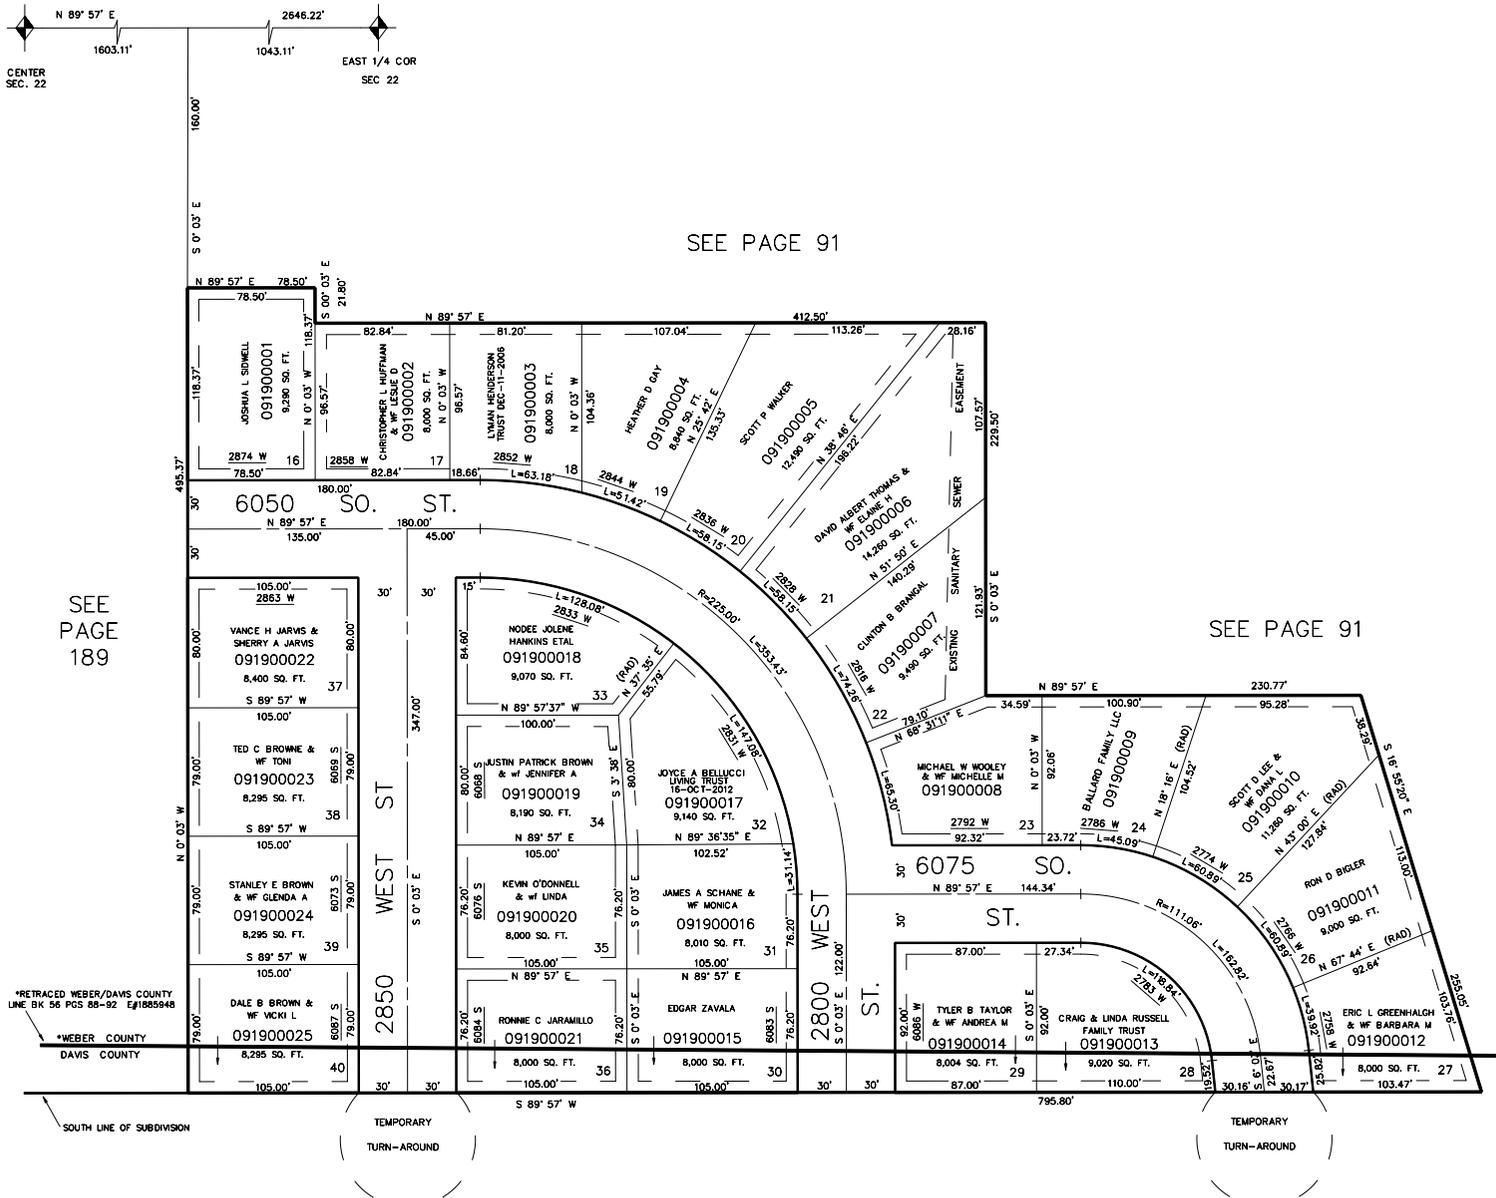

SEE PAGE 91

SEE PAGE 189

SEE PAGE 91

\*RETRACED WEBER/DAVIS COUNTY LINE BK 56 PGS 88-92 E#188548

\*WEBER COUNTY

DAVIS COUNTY

FOR COMPLETE ENG. DATA SEE ORIG. DED. PLAT IN BOOK 20, PAGE 67.

7. UTILITY & DRAINAGE EASEMENTS EACH SIDE OF PROPERTY LINE AS INDICATED BY DASHED LINES. EXCEPT AS OTHERWISE SHOWN.