

PART OF N.E. 1/4 OF SEC. 15, T.5 N., R. 2 W., S.L.B. & M. **MARGRETTA SUBDIVISION NO.2**

192


TAXING UNIT : 41

IN ROY CITY

PREFIX 09-192

SCALE 1" = 50'

SEE PAGE 173

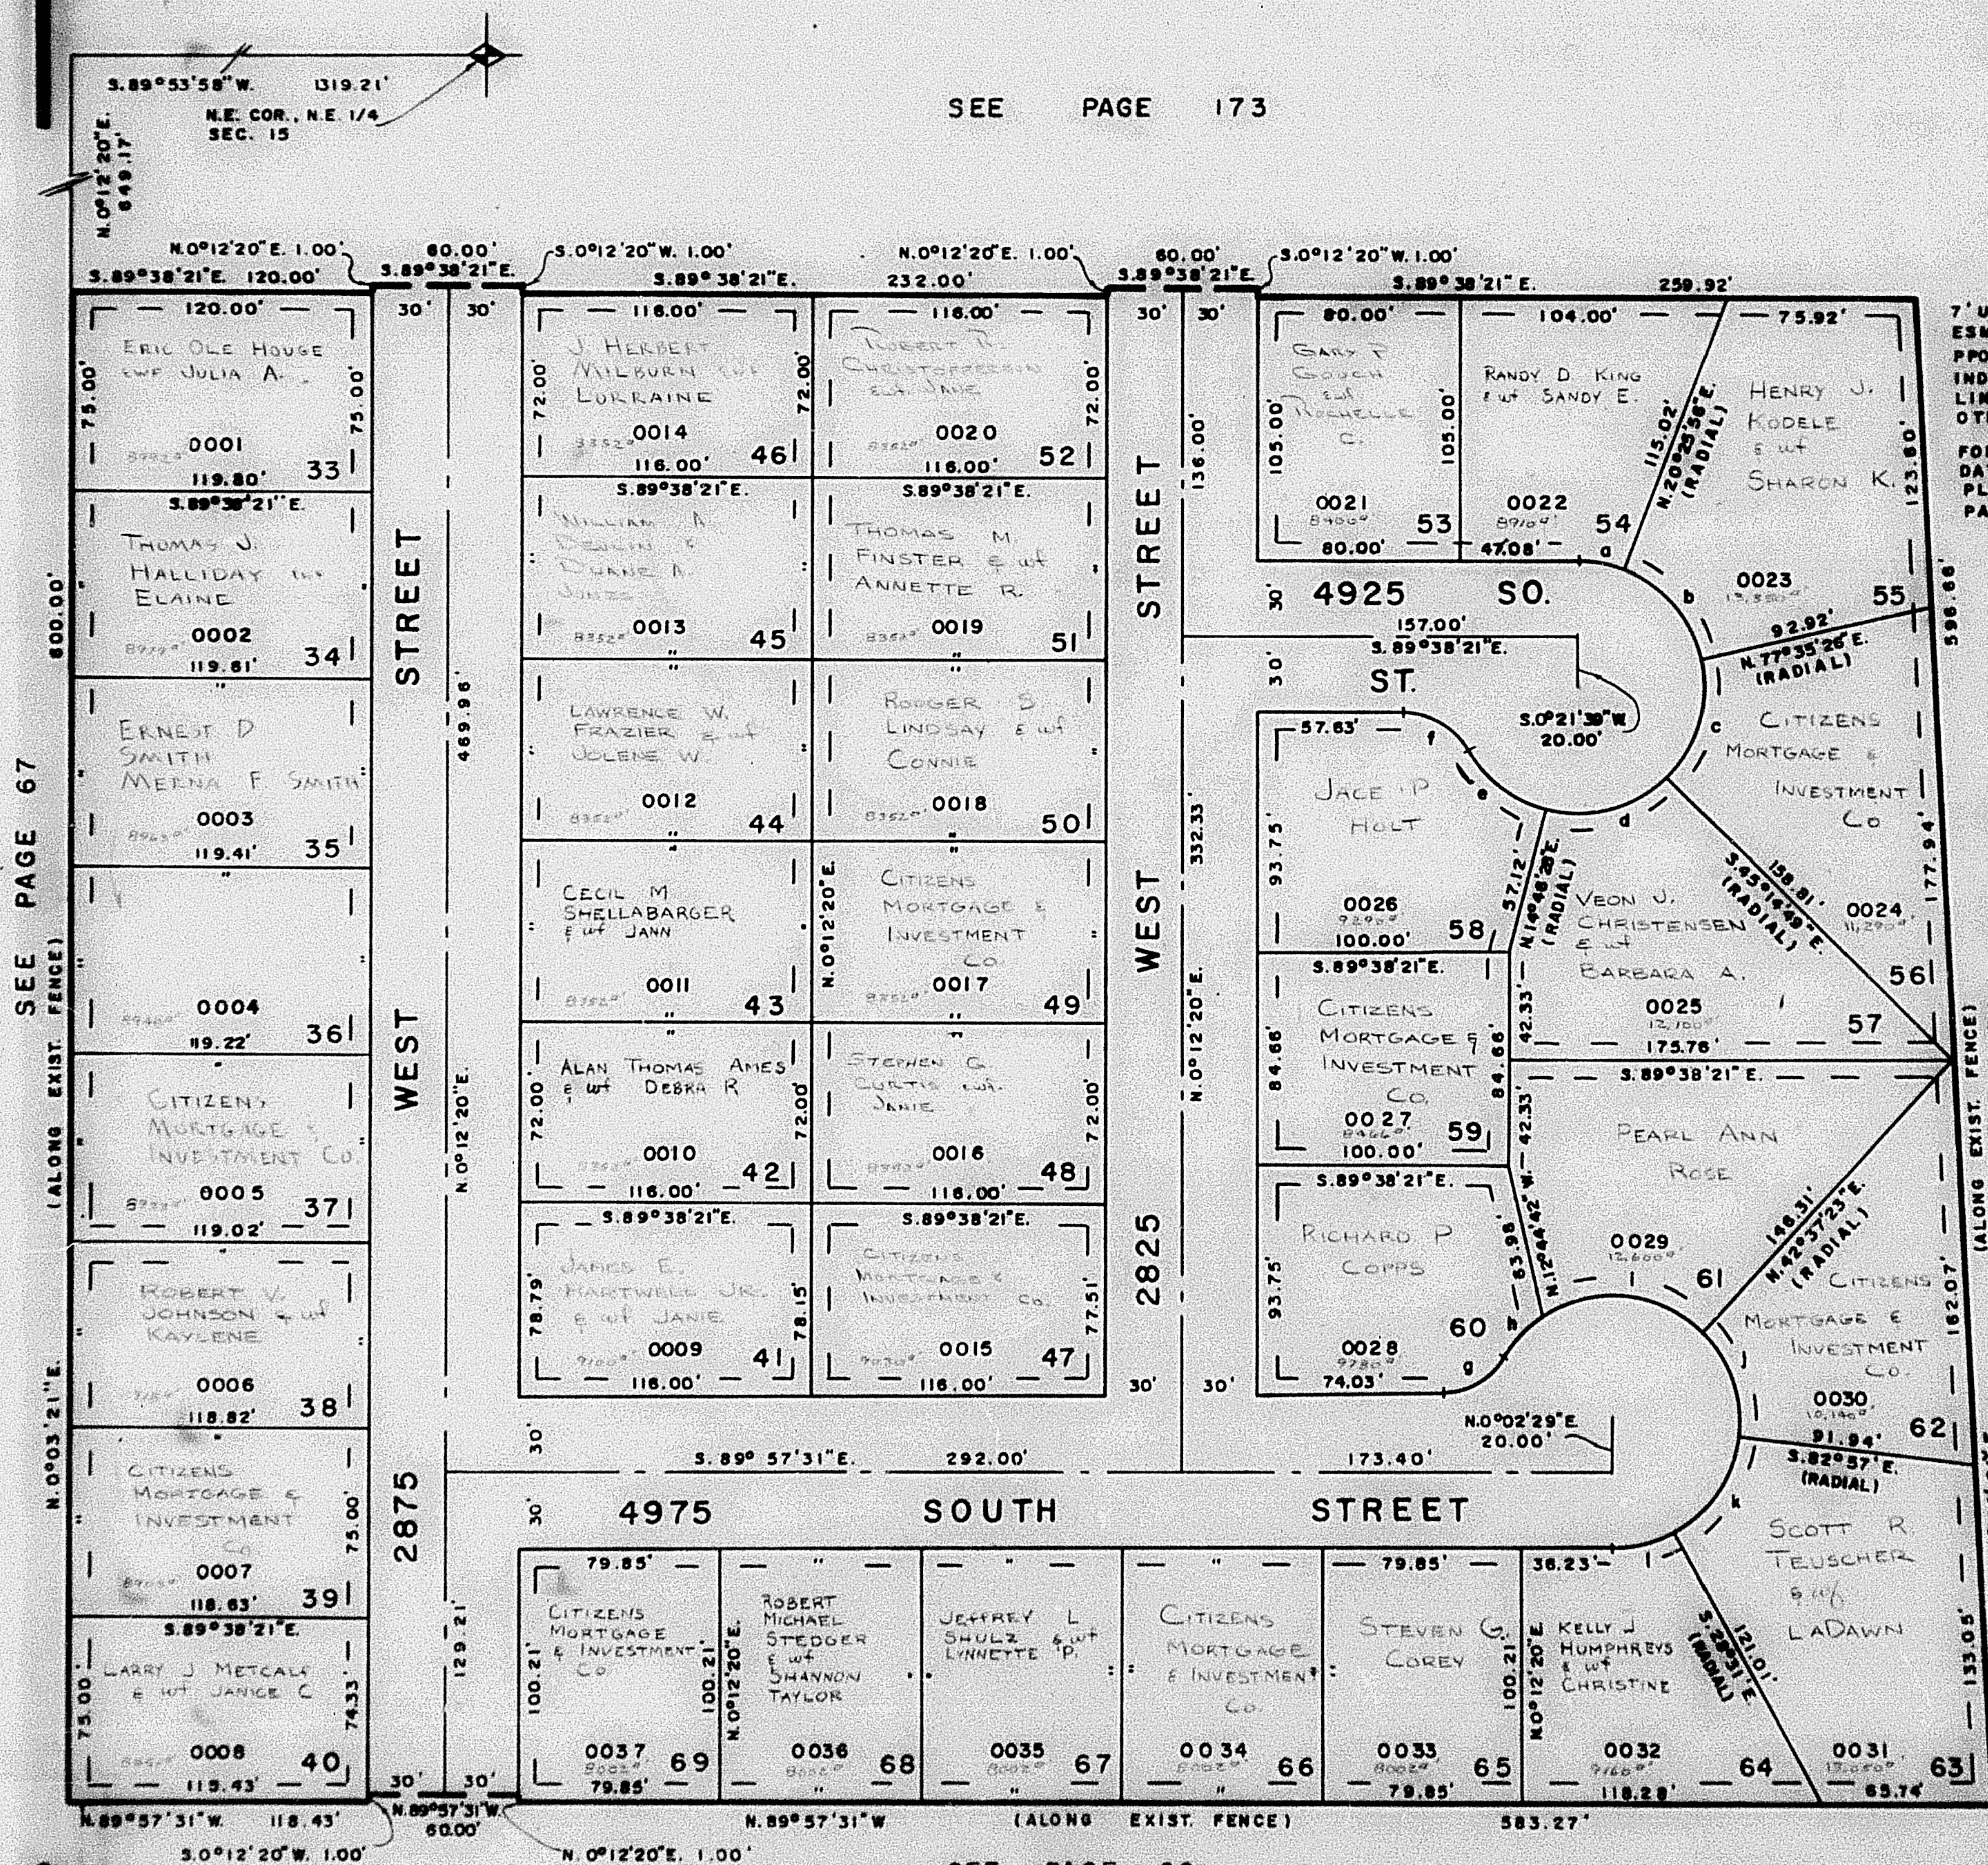

7' UTILITY & DRAINAGE ESMTS. EACH SIDE OF PROPERTY LINES AS INDICATED BY DASHED LINES, EXCEPT AS OTHERWISE NOTED.
 FOR COMPLETE ENG. DATA SEE O.M.G. DED. PLAT IN BOOK 20 PAGE 76

CURVE DATA

- SEE PAGE 65
- a A = 20°04'17" L = 17.52' LC = 17.43'
 - b A = 57°09'30" L = 49.88' LC = 47.94'
 - c A = 57°09'30" L = 49.88' LC = 47.94'
 - d A = 60°01'17" L = 52.38' LC = 50.01'
 - e A = 45°35'11" L = 39.78' LC = 38.74'
 - f A = 60°00' L = 31.42' LC = 30.00'
 - g A = 60°00' L = 31.42' LC = 30.00'
 - h A = 24°39'34" L = 21.52' LC = 21.35'
 - i A = 77°55'20" L = 68.00' LC = 62.88'
 - j A = 54°25'37" L = 47.90' LC = 45.73'
 - k A = 54°28' L = 47.50' LC = 45.74'
 - l A = 28°33'20" L = 24.92' LC = 24.66'