

PART OF N.E. 1/4 OF SEC. 15, T.5 N., R.2 W., S.L.B. 8 M.
MARGRETTA SUBDIVISION NO.2

192


TAXING UNIT - 41

IN ROY CITY

PREFIX - 09-192

SCALE 1" = 50'

SEE PAGE 173

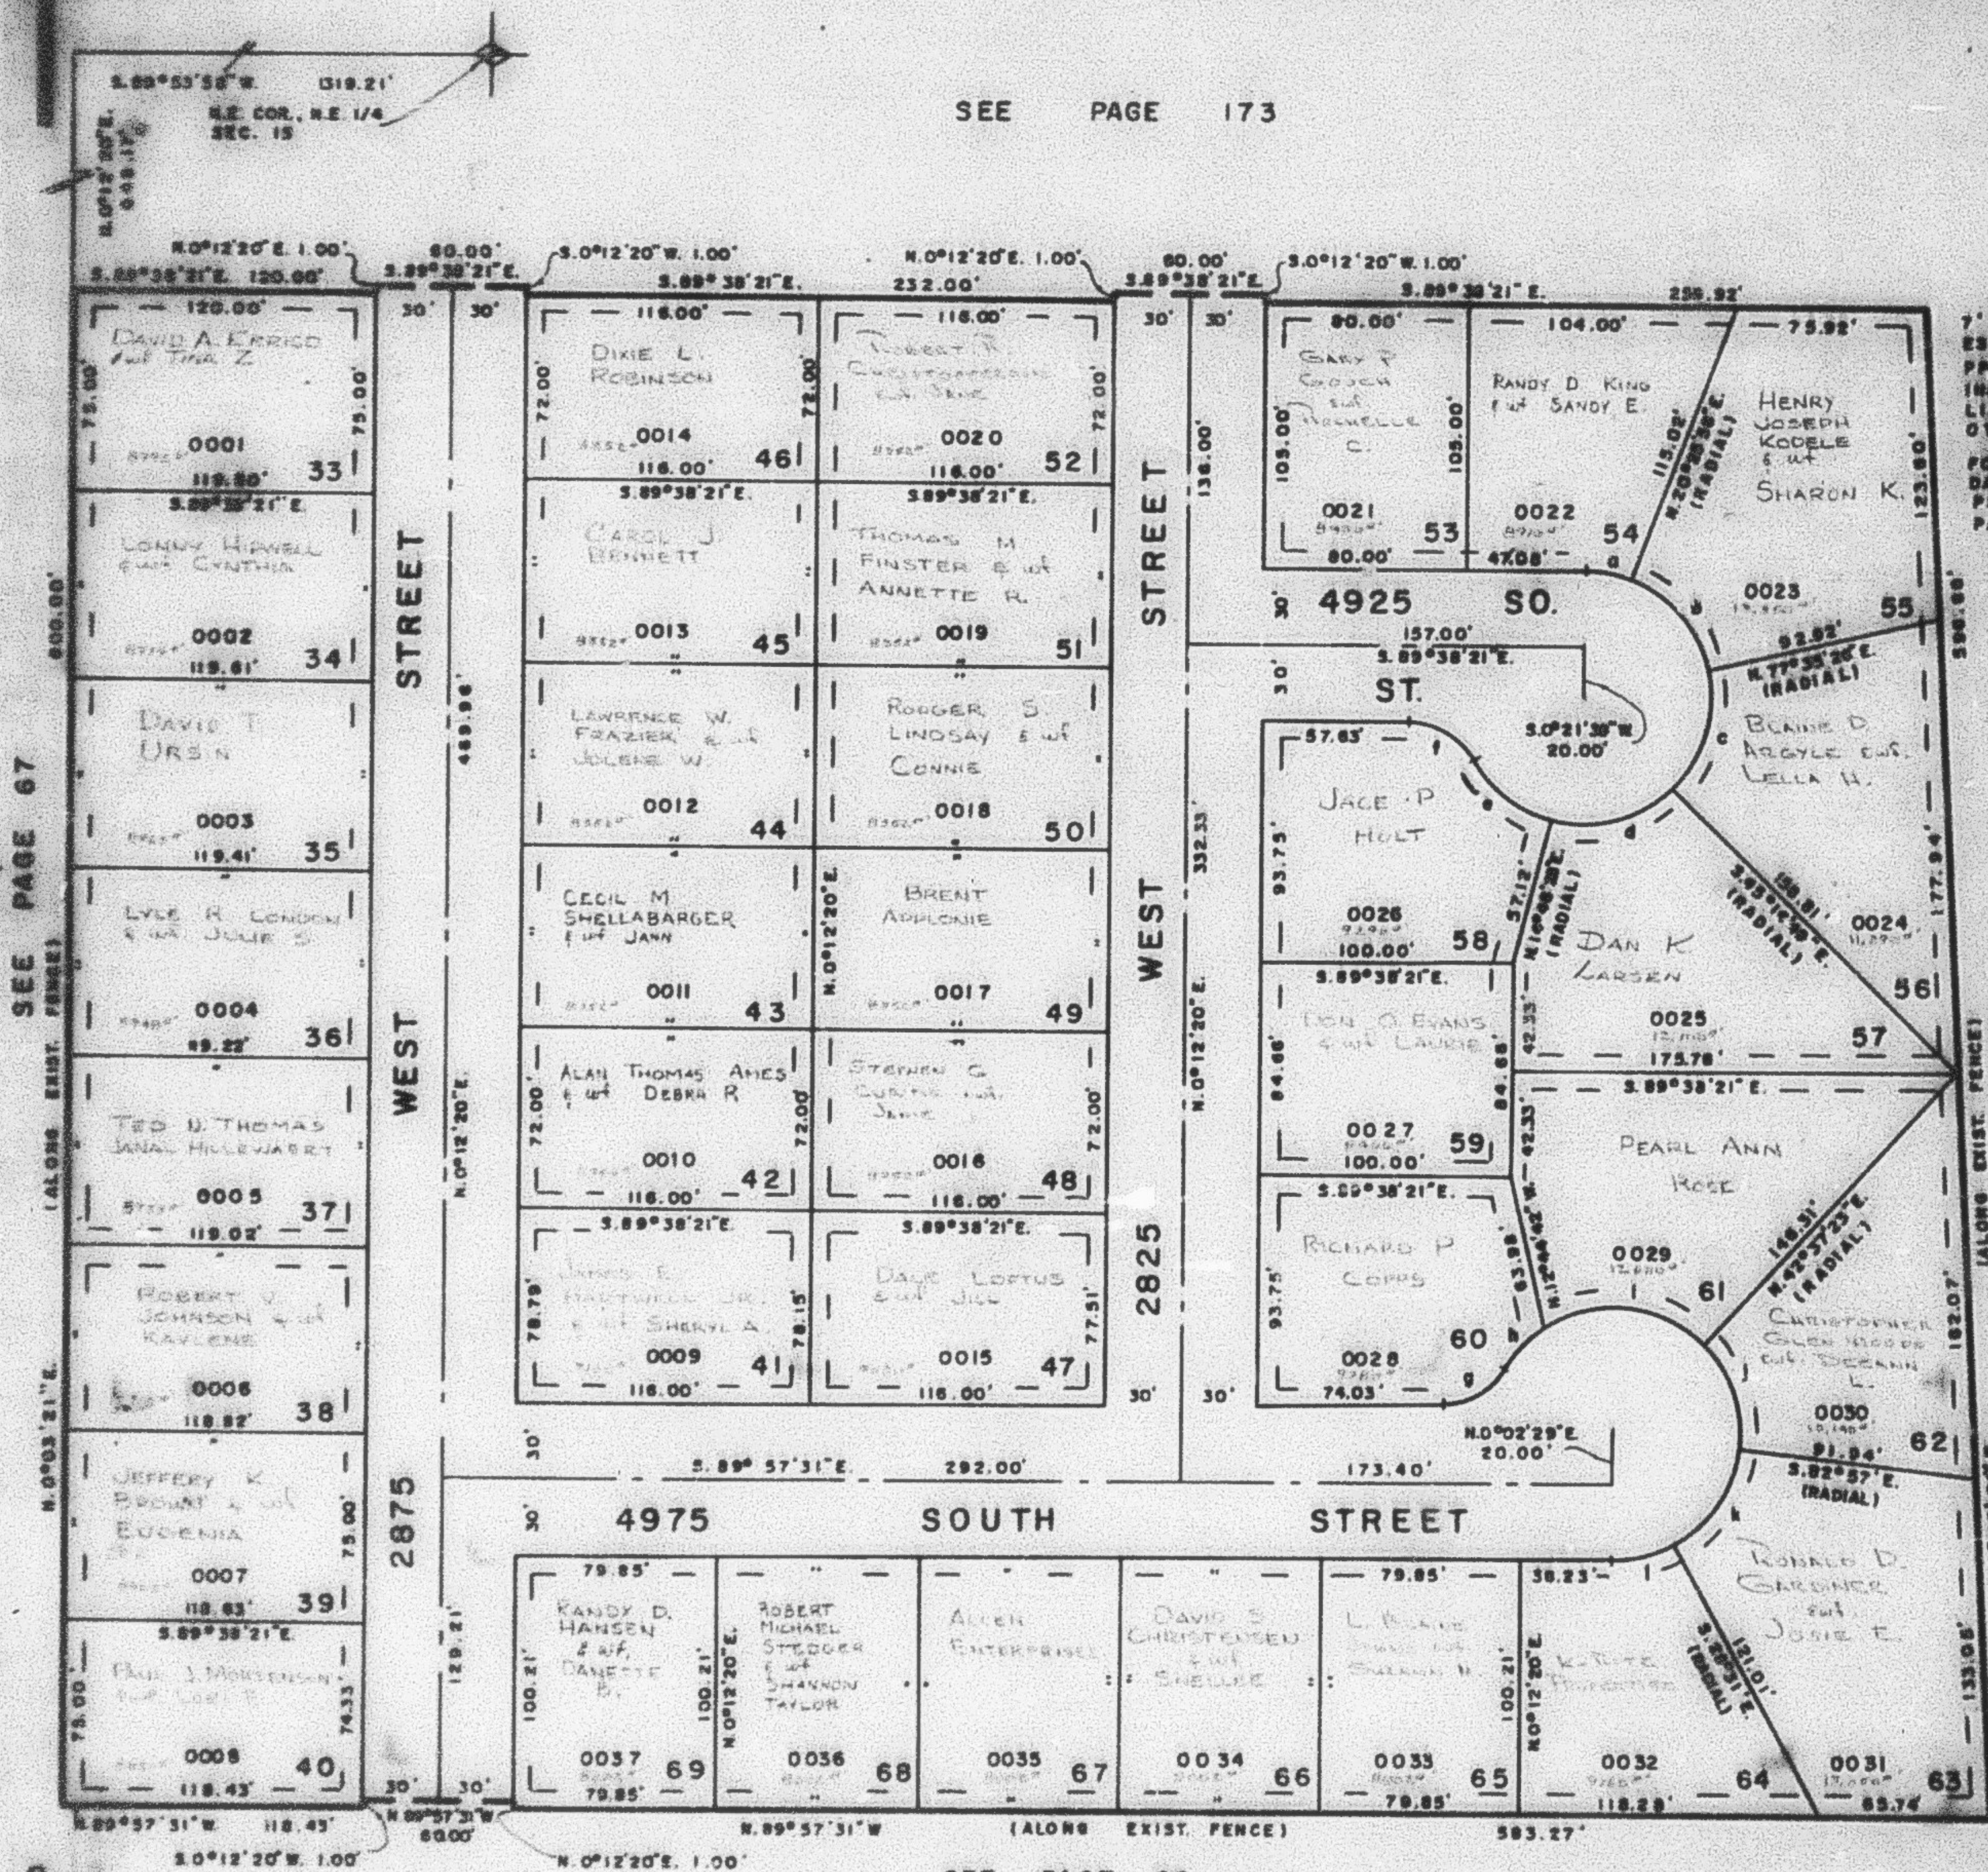

7' UTILITY & DRAINAGE
 ESMTS. EACH SIDE OF
 PROPERTY LINES AS
 INDICATED BY DASHED
 LINES, EXCEPT AS
 OTHERWISE NOTED.
 FOR COMPLETE ENG.
 DATA SEE ONE SET
 PLAT IN BOOK 20
 PAGE 76

CURVE DATA

- 1. A = 20°00'17" L = 17.82' LC = 17.43'
- 2. A = 57°09'30" L = 48.88' LC = 47.94'
- 3. A = 57°09'30" L = 48.88' LC = 47.94'
- 4. A = 80°01'17" L = 12.38' LC = 50.01'
- 5. A = 45°35'11" L = 39.78' LC = 38.74'
- 6. A = 60°00' L = 31.42' LC = 30.00'
- 7. A = 60°00' L = 31.42' LC = 30.00'
- 8. A = 24°35'34" L = 21.82' LC = 21.35'
- 9. A = 77°08'20" L = 68.00' LC = 62.88'
- 10. A = 54°02'37" L = 47.90' LC = 45.73'
- 11. A = 54°02'37" L = 47.90' LC = 45.74'
- 12. A = 28°33'29" L = 24.92' LC = 24.88'

SEE PAGE 66

W.F.J. 9-77