

A PART OF SE. 1/4 OF SEC. 16, T.5N., R.2W., S.L.B.&M.
LAKEVIEW EQUESTRIAN PARK NO.2

193

LOTS 6 TO 9 & 27 TO 36


WEBER COUNTY

SCALE 1" = 60'

TAXING UNIT: 98

PREFIX: 09-193

SEE P. 194

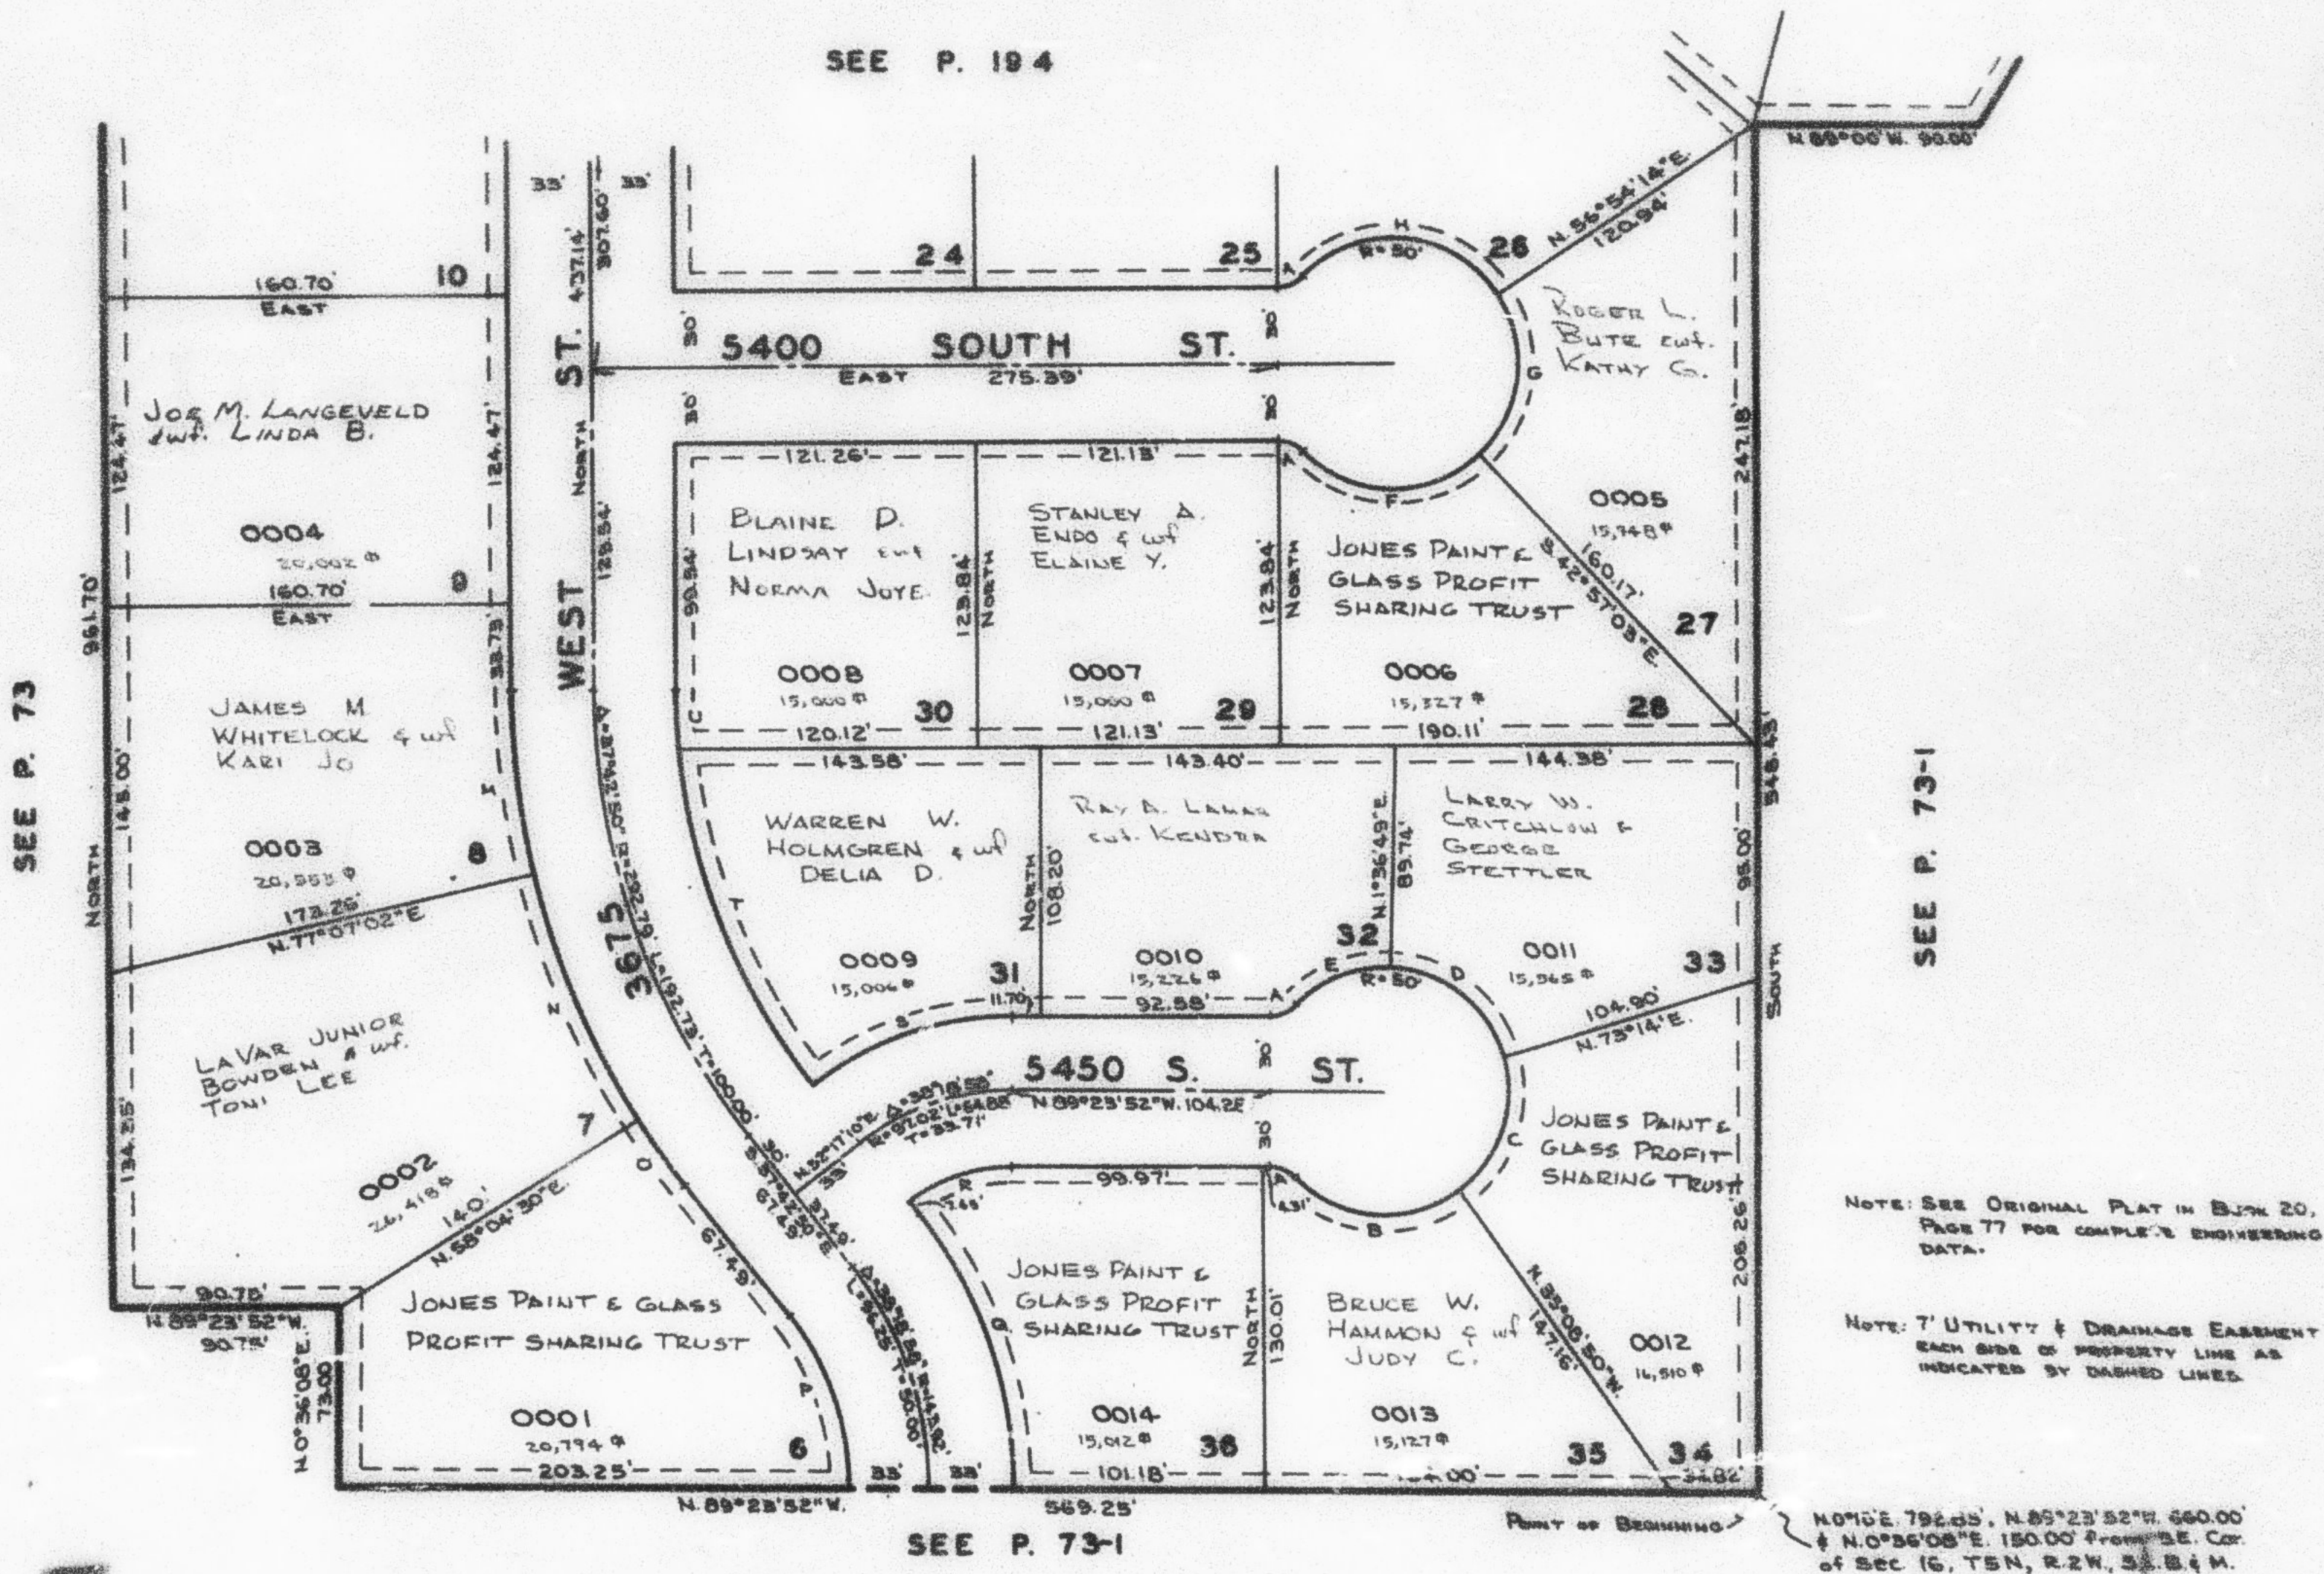

SEE P. 73-1

PROPERTY LINE CURVE DATA

A	B	C	D	E	F	G	H	I	J	K	L	M	N	O	P	Q	R	S	T	U
Δ = 46°11'13"	81°58'11"	71°37'10"	71°37'11"	47°11'54"	89°08'16"	80°08'43"	103°06'27"	12°53'58"	19°02'32"	5°47'20"	38°18'58"	38°18'58"	38°18'58"	38°18'58"	38°18'58"	38°18'58"	38°18'58"	38°18'58"	32°20'53"	5°21'57"
R = 18.00'	50.00'	50.00'	50.00'	50.00'	50.00'	50.00'	50.00'	50.00'	50.00'	50.00'	50.00'	50.00'	50.00'	50.00'	50.00'	50.00'	50.00'	50.00'	50.00'	50.00'
L = 12.09'	71.50'	62.50'	62.50'	41.15'	77.79'	69.94'	85.56'	75.25'	108.28'	32.92'	74.18'	118.31'	44.82'	84.94'	146.67'	259.79'	259.79'	259.79'	259.79'	24.33'