

PART OF THE S.E. 1/4 SEC. 16, T.5N., R.2W., S.L.B. & M.

LAKEVIEW EQUESTRIAN PARK NO. 2


LOTS 6 TO 9 & 27 TO 36

IN WEBER COUNTY

SCALE 1" = 50'

TAXING UNIT: 69

SEE PAGE 194

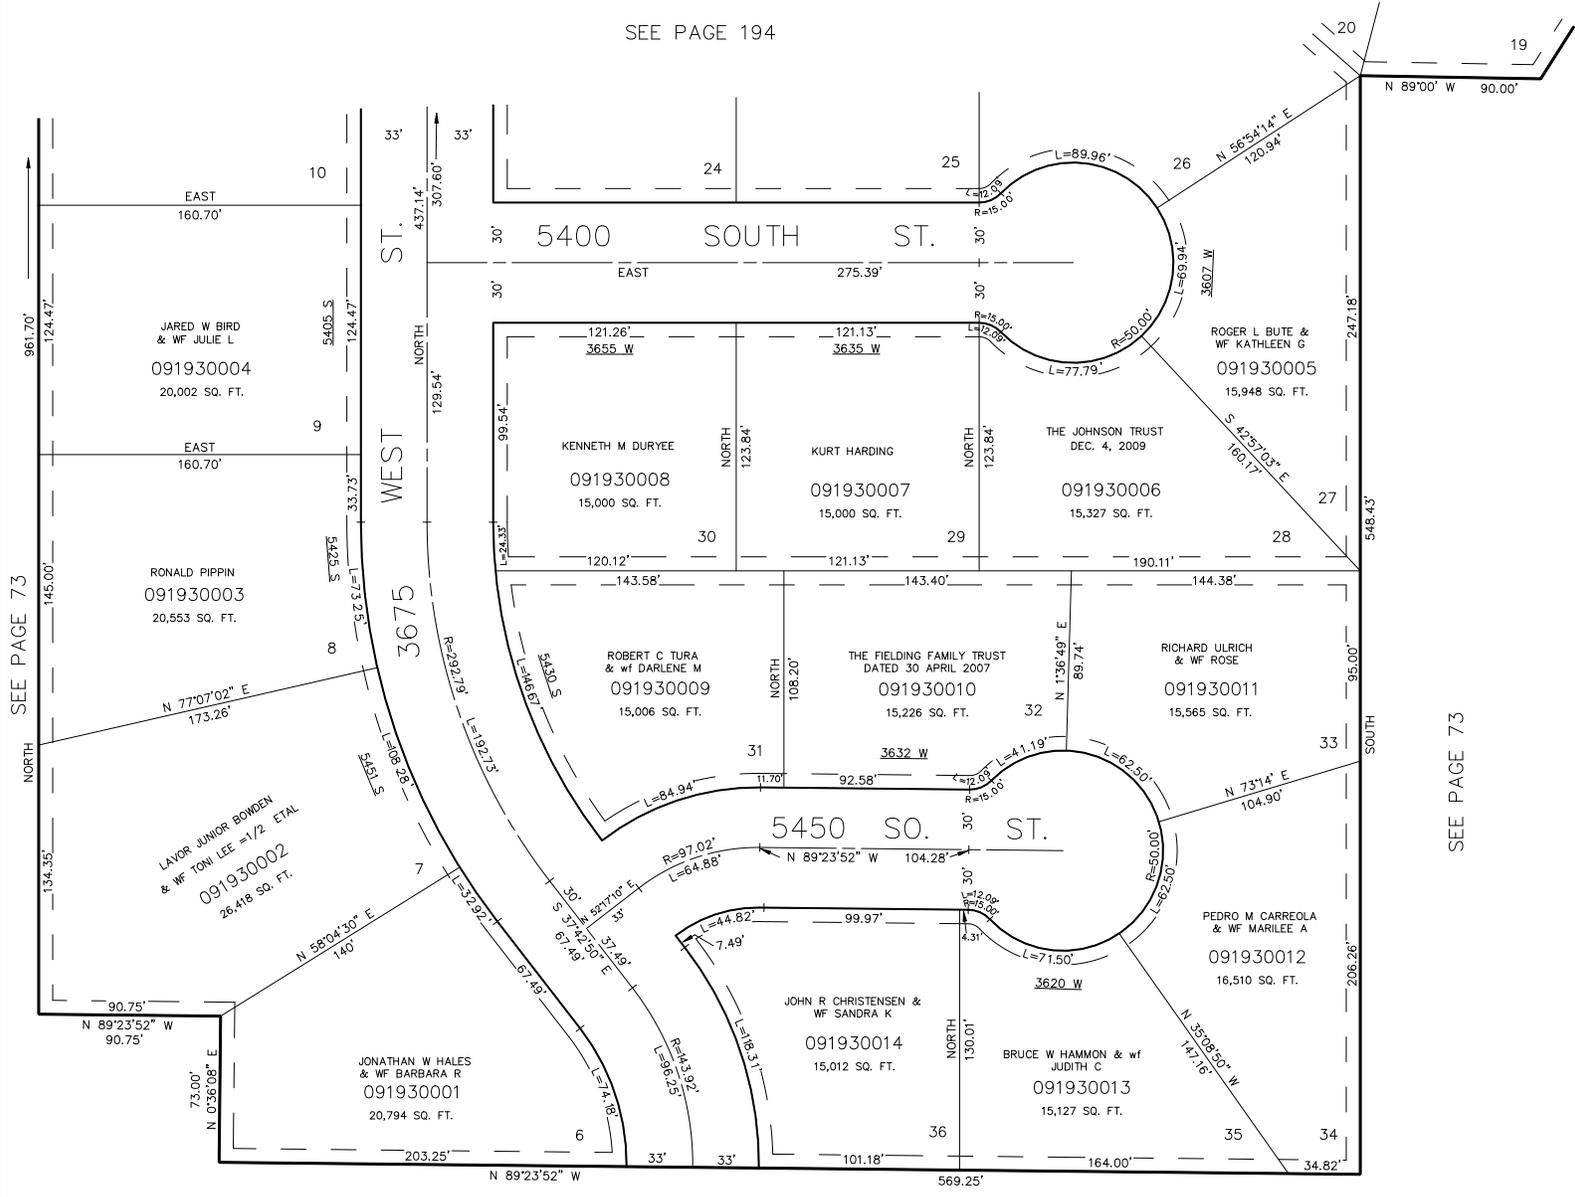

SEE PAGE 73

SEE PAGE 73

SEE PAGE 73

7' UTILITY & DRAINAGE EASEMENTS EACH SIDE OF PROPERTY LINES AS INDICATED BY DASHED LINES EXCEPT AS OTHERWISE SHOWN.

FOR COMPLETE ENG DATA SEE ORIGINAL DEDICATION PLAT IN BOOK 20, PAGE 77 OF RECORDS.