

PART OF THE S.E. 1/4 SEC. 16, T.5N., R.2W., S.L.B. & M.

193

# LAKEVIEW EQUESTRIAN PARK NO. 2


LOTS 6 TO 9 & 27 TO 36

IN ROY CITY

TAXING UNIT: 439

SCALE 1" = 50'

SEE PAGE 194

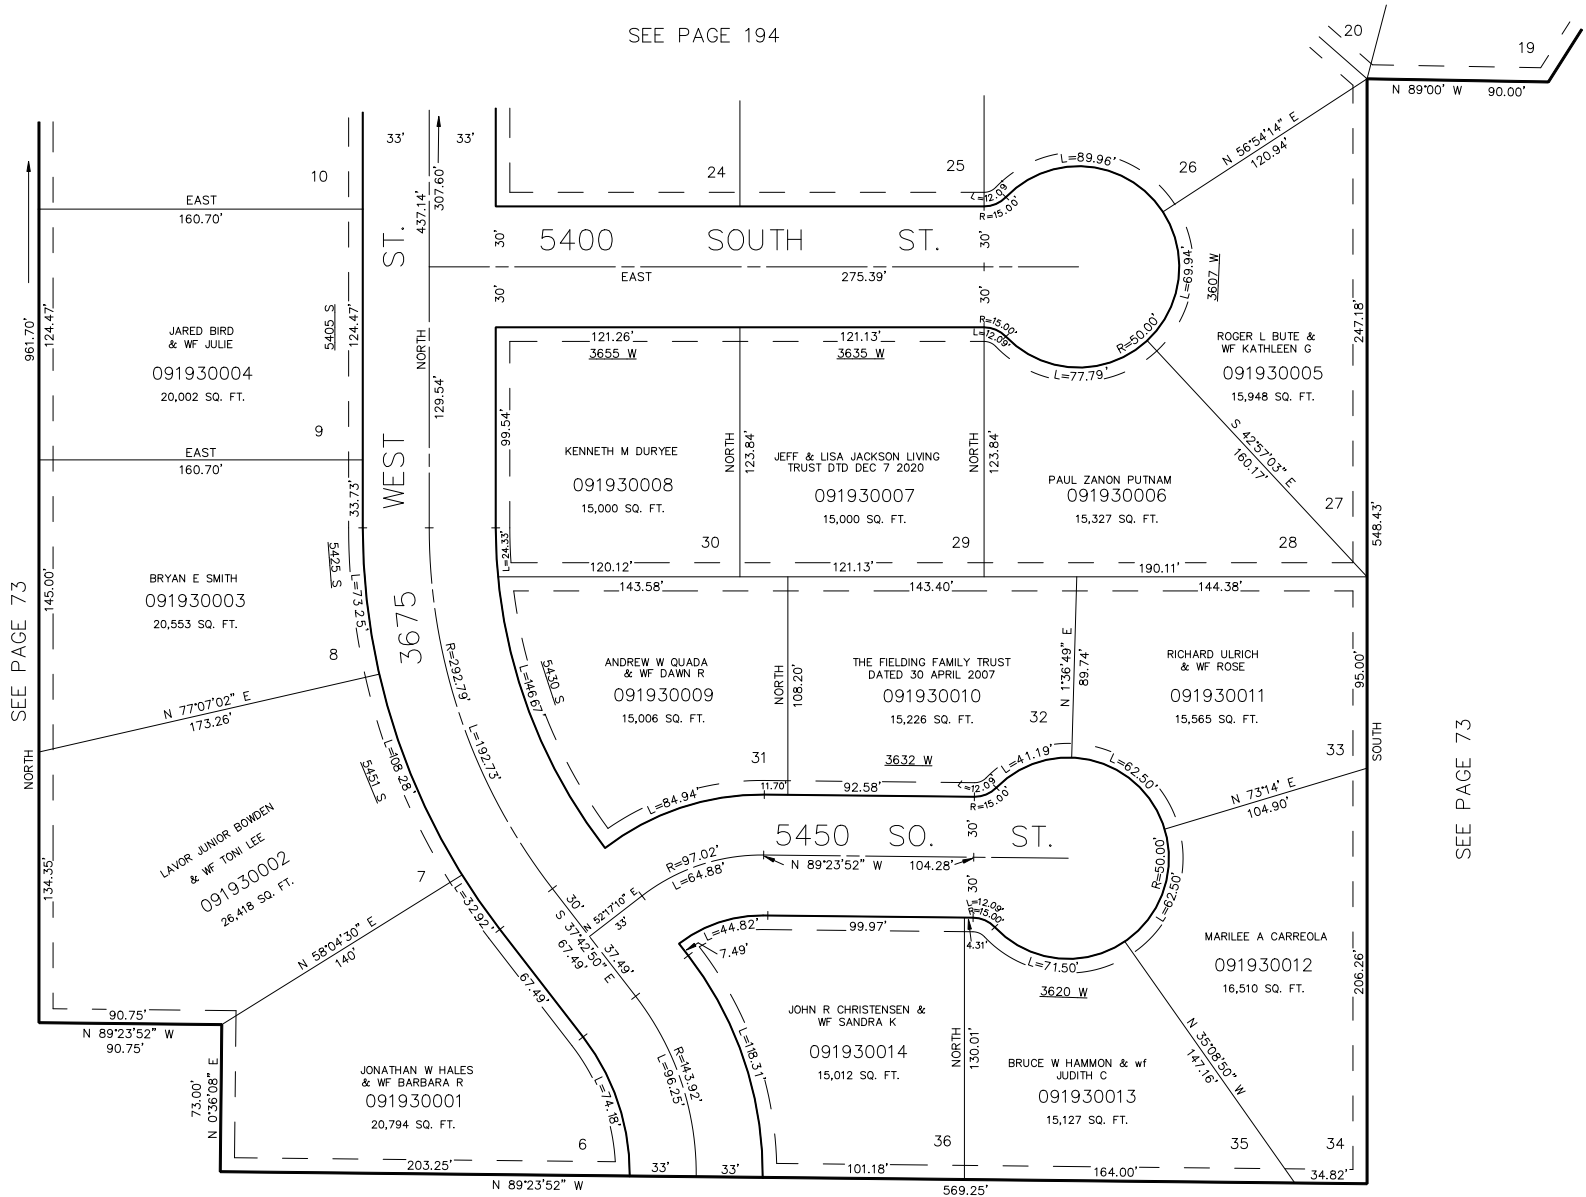

SEE PAGE 73

7" UTILITY & DRAINAGE EASEMENTS EACH  
SIDE OF PROPERTY LINES AS INDICATED  
BY DASHED LINES EXCEPT AS OTHERWISE  
SHOWN.

\*FOR TAX PURPOSES ONLY\*

FOR COMPLETE ENG DATA SEE  
ORIGINAL DEDICATION PLAT IN  
BOOK 20, PAGE 77 OF RECORDS.