

A PART OF S.E. 1/4 OF SEC. 16, T.5N., R.2W., S.L.B.&M.

LAKEVIEW EQUESTRIAN PARK NO.2

194

LOTS 10 TO 26

WEBER COUNTY

SCALE 1" = 60'

TAXING UNIT: 98

PREFIX: 09-194


NOTE: 20 FT. UTILITY EASEMENT
FOR SEWER OUTFALL.

SEE P. 73

EXCEPT WHERE OTHERWISE SHOWN,
ALL LOTS ARE OWNED BY:
CORMAN MANAGEMENT, INC. & L
DEKA INVESTMENTS, INC. & L

EAST 1/4 COR. OF
SEC. 16 T.5N., R.2W

SEE P. 73-1

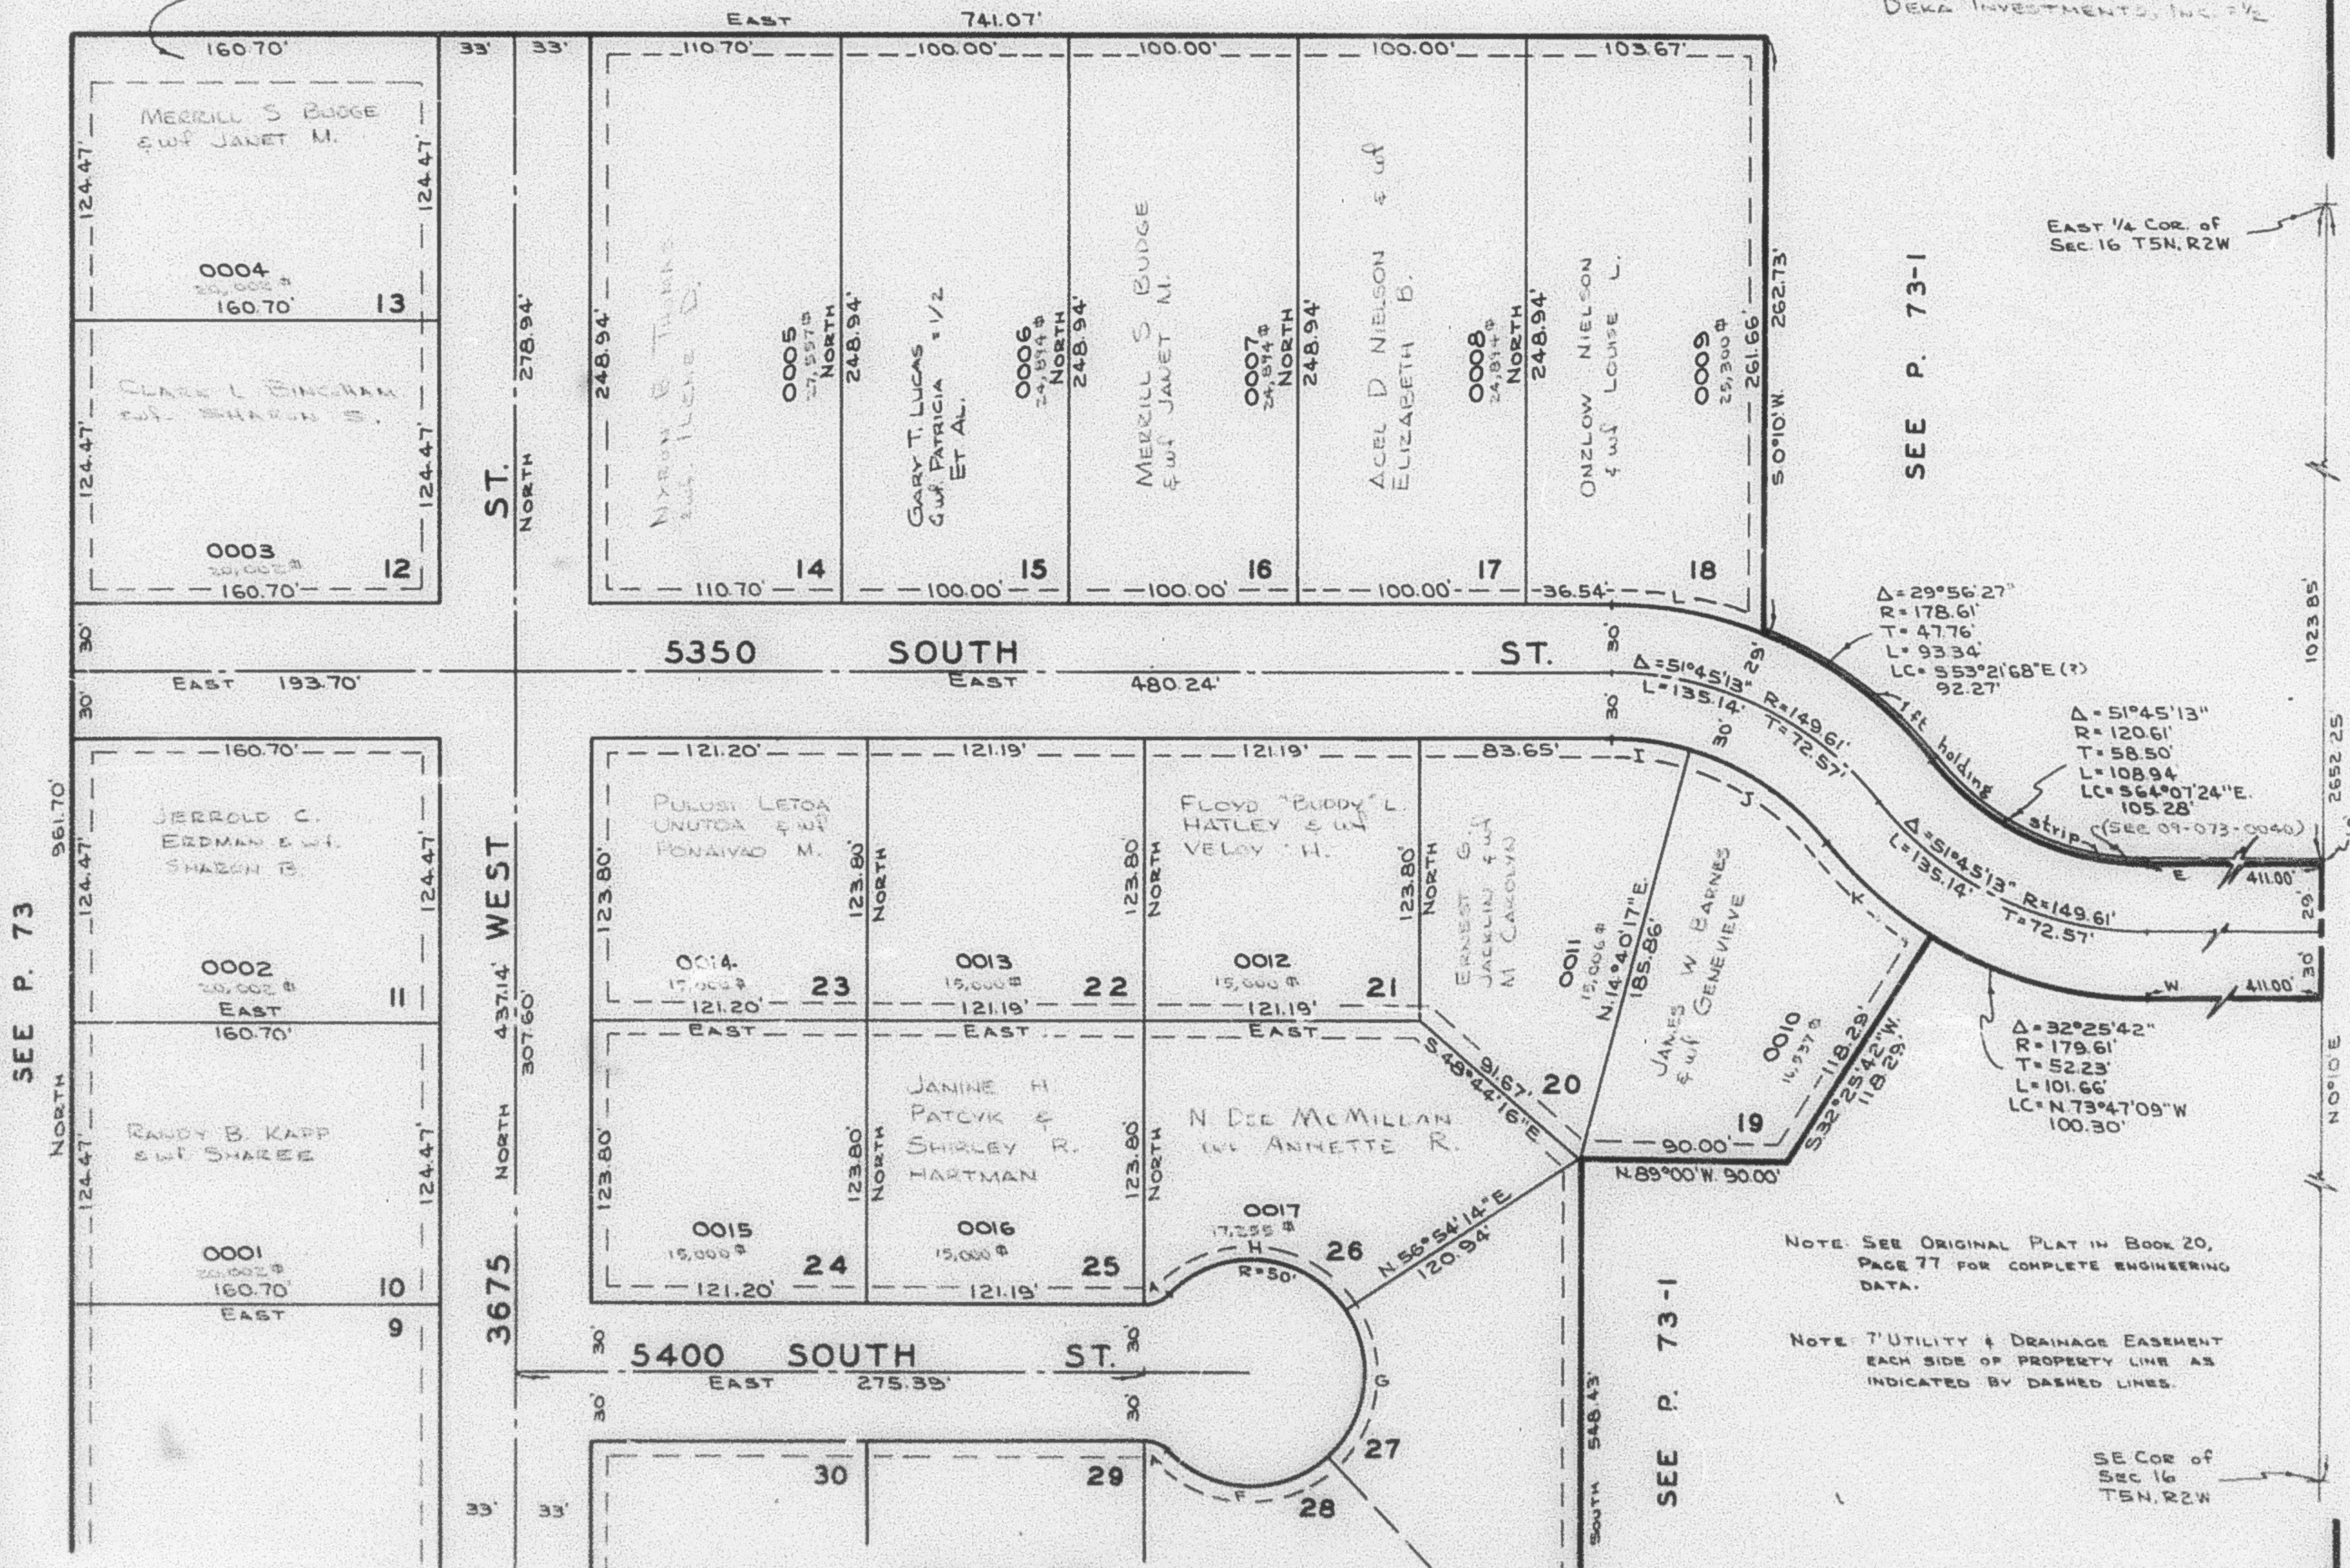

SEE P. 73

SEE P. 73-1

NOTE: SEE ORIGINAL PLAT IN BOOK 20,
PAGE 77 FOR COMPLETE ENGINEERING
DATA.

NOTE: 7' UTILITY & DRAINAGE EASEMENT
EACH SIDE OF PROPERTY LINE AS
INDICATED BY DASHED LINES.

SE COR. OF
SEC. 16
T.5N., R.2W

SEE P. 193

PROPERTY LINE DATA CURVE							
A	F	G	H	I	J	K	L
$\Delta = 45^{\circ}11'13''$	$89^{\circ}08'16''$	$80^{\circ}08'43''$	$103^{\circ}05'27''$	$15^{\circ}41'00''$	$36^{\circ}04'31''$	$19^{\circ}19'31''$	$21^{\circ}42'59''$
$R = 15.00'$	$50.00'$	$50.00'$	$50.00'$	$119.61'$	$119.61'$	$179.61'$	$179.61'$
$L = 12.09'$	$77.79'$	$69.94'$	$89.96'$	$32.74'$	$75.31'$	$60.58'$	$68.08'$