

LAKEVIEW EQUESTRIAN PARK NO. 2

LOTS 10 TO 26


IN WEBER COUNTY

SCALE 1" = 60'

TAXING UNIT: 69

SEE PAGE 73

NOTE: 20 FT. UTILITY EASEMENT FOR SEWER OUTFALL.

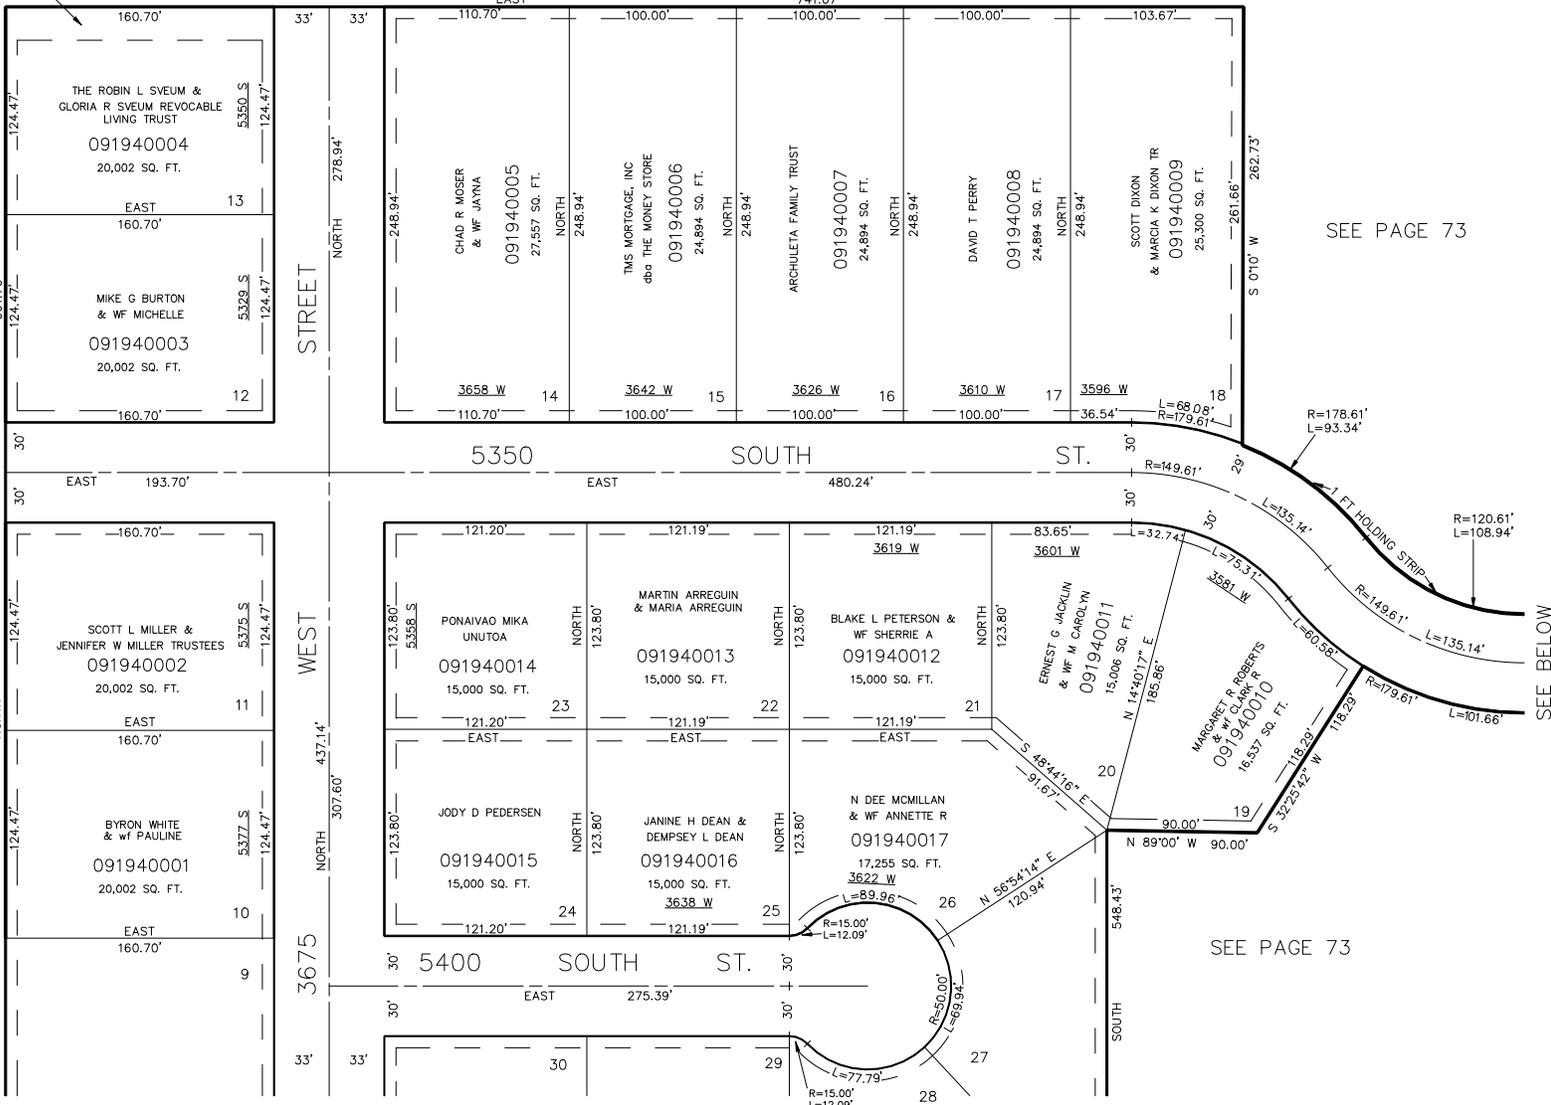

SEE PAGE 73

SEE PAGE 73

SEE PAGE 193

FOR COMPLETE ENG DATA SEE ORIGINAL DEDICATION PLAT IN BOOK 20, PAGE 77 OF RECORDS.

7' UTILITY & DRAINAGE EASEMENTS EACH SIDE OF PROPERTY LINES AS INDICATED BY DASHED LINES EXCEPT AS OTHERWISE SHOWN.

SEE ABOVE RIGHT

