

PART OF THE S.E. 1/4, SEC. 16, T.5N., R.2W., S.L.B. & M.

LAKEVIEW EQUESTRIAN PARK NO. 2

LOTS 10 TO 26


IN ROY CITY

SCALE 1" = 60'

TAXING UNIT: 439

SEE PAGE 73

NOTE: 20 FT. UTILITY EASEMENT
FOR SEWER OUTFALL.

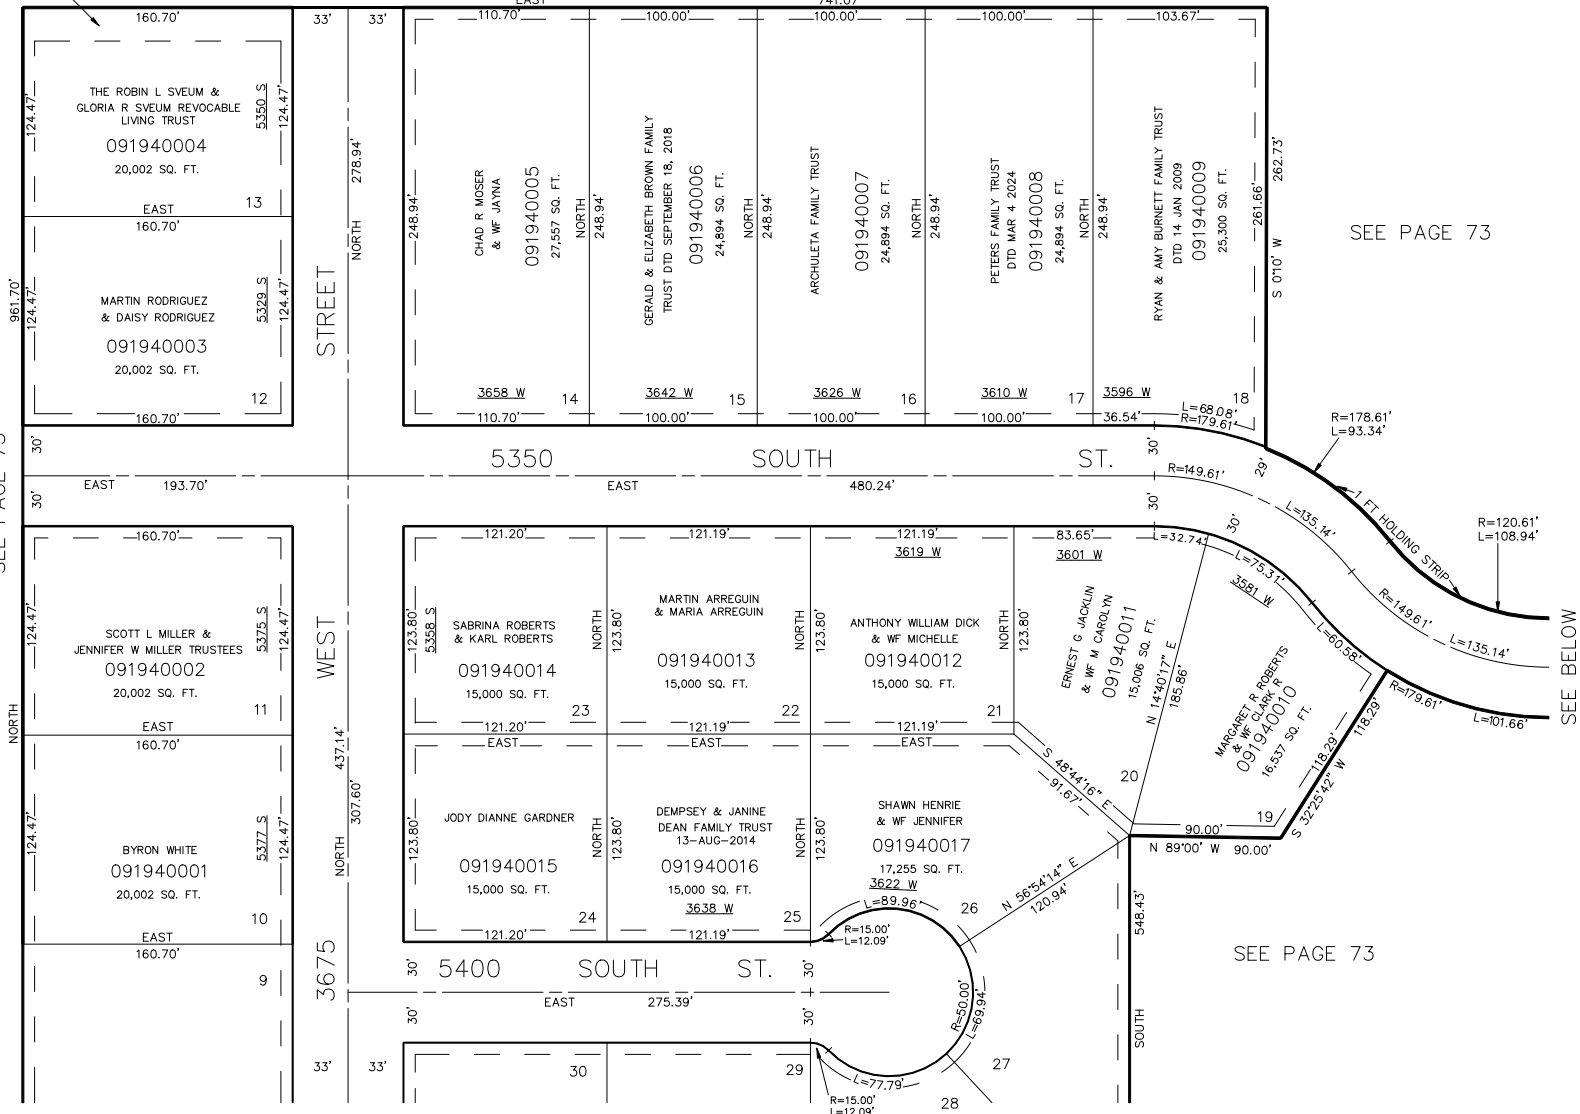

SEE PAGE 73

SEE PAGE 73

SEE PAGE 193

FOR COMPLETE ENG DATA SEE
ORIGINAL DEDICATION PLAT IN
BOOK 20, PAGE 77 OF RECORDS.

7' UTILITY & DRAINAGE EASEMENTS EACH
SIDE OF PROPERTY LINES AS INDICATED
BY DASHED LINES EXCEPT AS OTHERWISE
SHOWN.

SEE ABOVE
RIGHT



FOR TAX PURPOSES ONLY