

PART OF N.E. 1/4 OF SEC. 21, T. 5 N., R. 2 W., S.L.B. & M.

# HOLLEY ACRES SUBDIVISION NO. 4

LOTS 57-65, 84 87

IN ROY CITY

SCALE 1" = 50'

TAXING UNIT 40

PREFIX 09 - 195

195

SEE PAGE 197

SEE PAGE 196

SEE PAGE 183


SEE PAGE 83-1

SEE PAGE 83

FOR COMPLETE ENG. DATA  
SEE ORIG. DED. PLAT IN  
BOOK 20 PAGE 88

W.F.J. 9-77

| CURVE DATA |           |        |         |        |
|------------|-----------|--------|---------|--------|
| NO         | Δ         | R      | L       | LC     |
| 15         | 14°58'53" | 50.00' | 13.07'  | 13.04' |
| 16         | 13°05'30" | 510.1' | 116.55' | 116.3' |
| 17         | 7°53'15"  | 510.1' | 70.22'  | 70.17' |
| 18         | 7°03'10"  | 570.1' | 70.18'  | 70.13' |
| 19         | 10°03'00" | 570.1' | 100.00' | 99.87' |
| 20         | 3°52'34"  | 570.1' | 38.57'  | 38.56' |
| 21         | 64°00'39" | 50.00' | 55.86'  | 53.0'  |

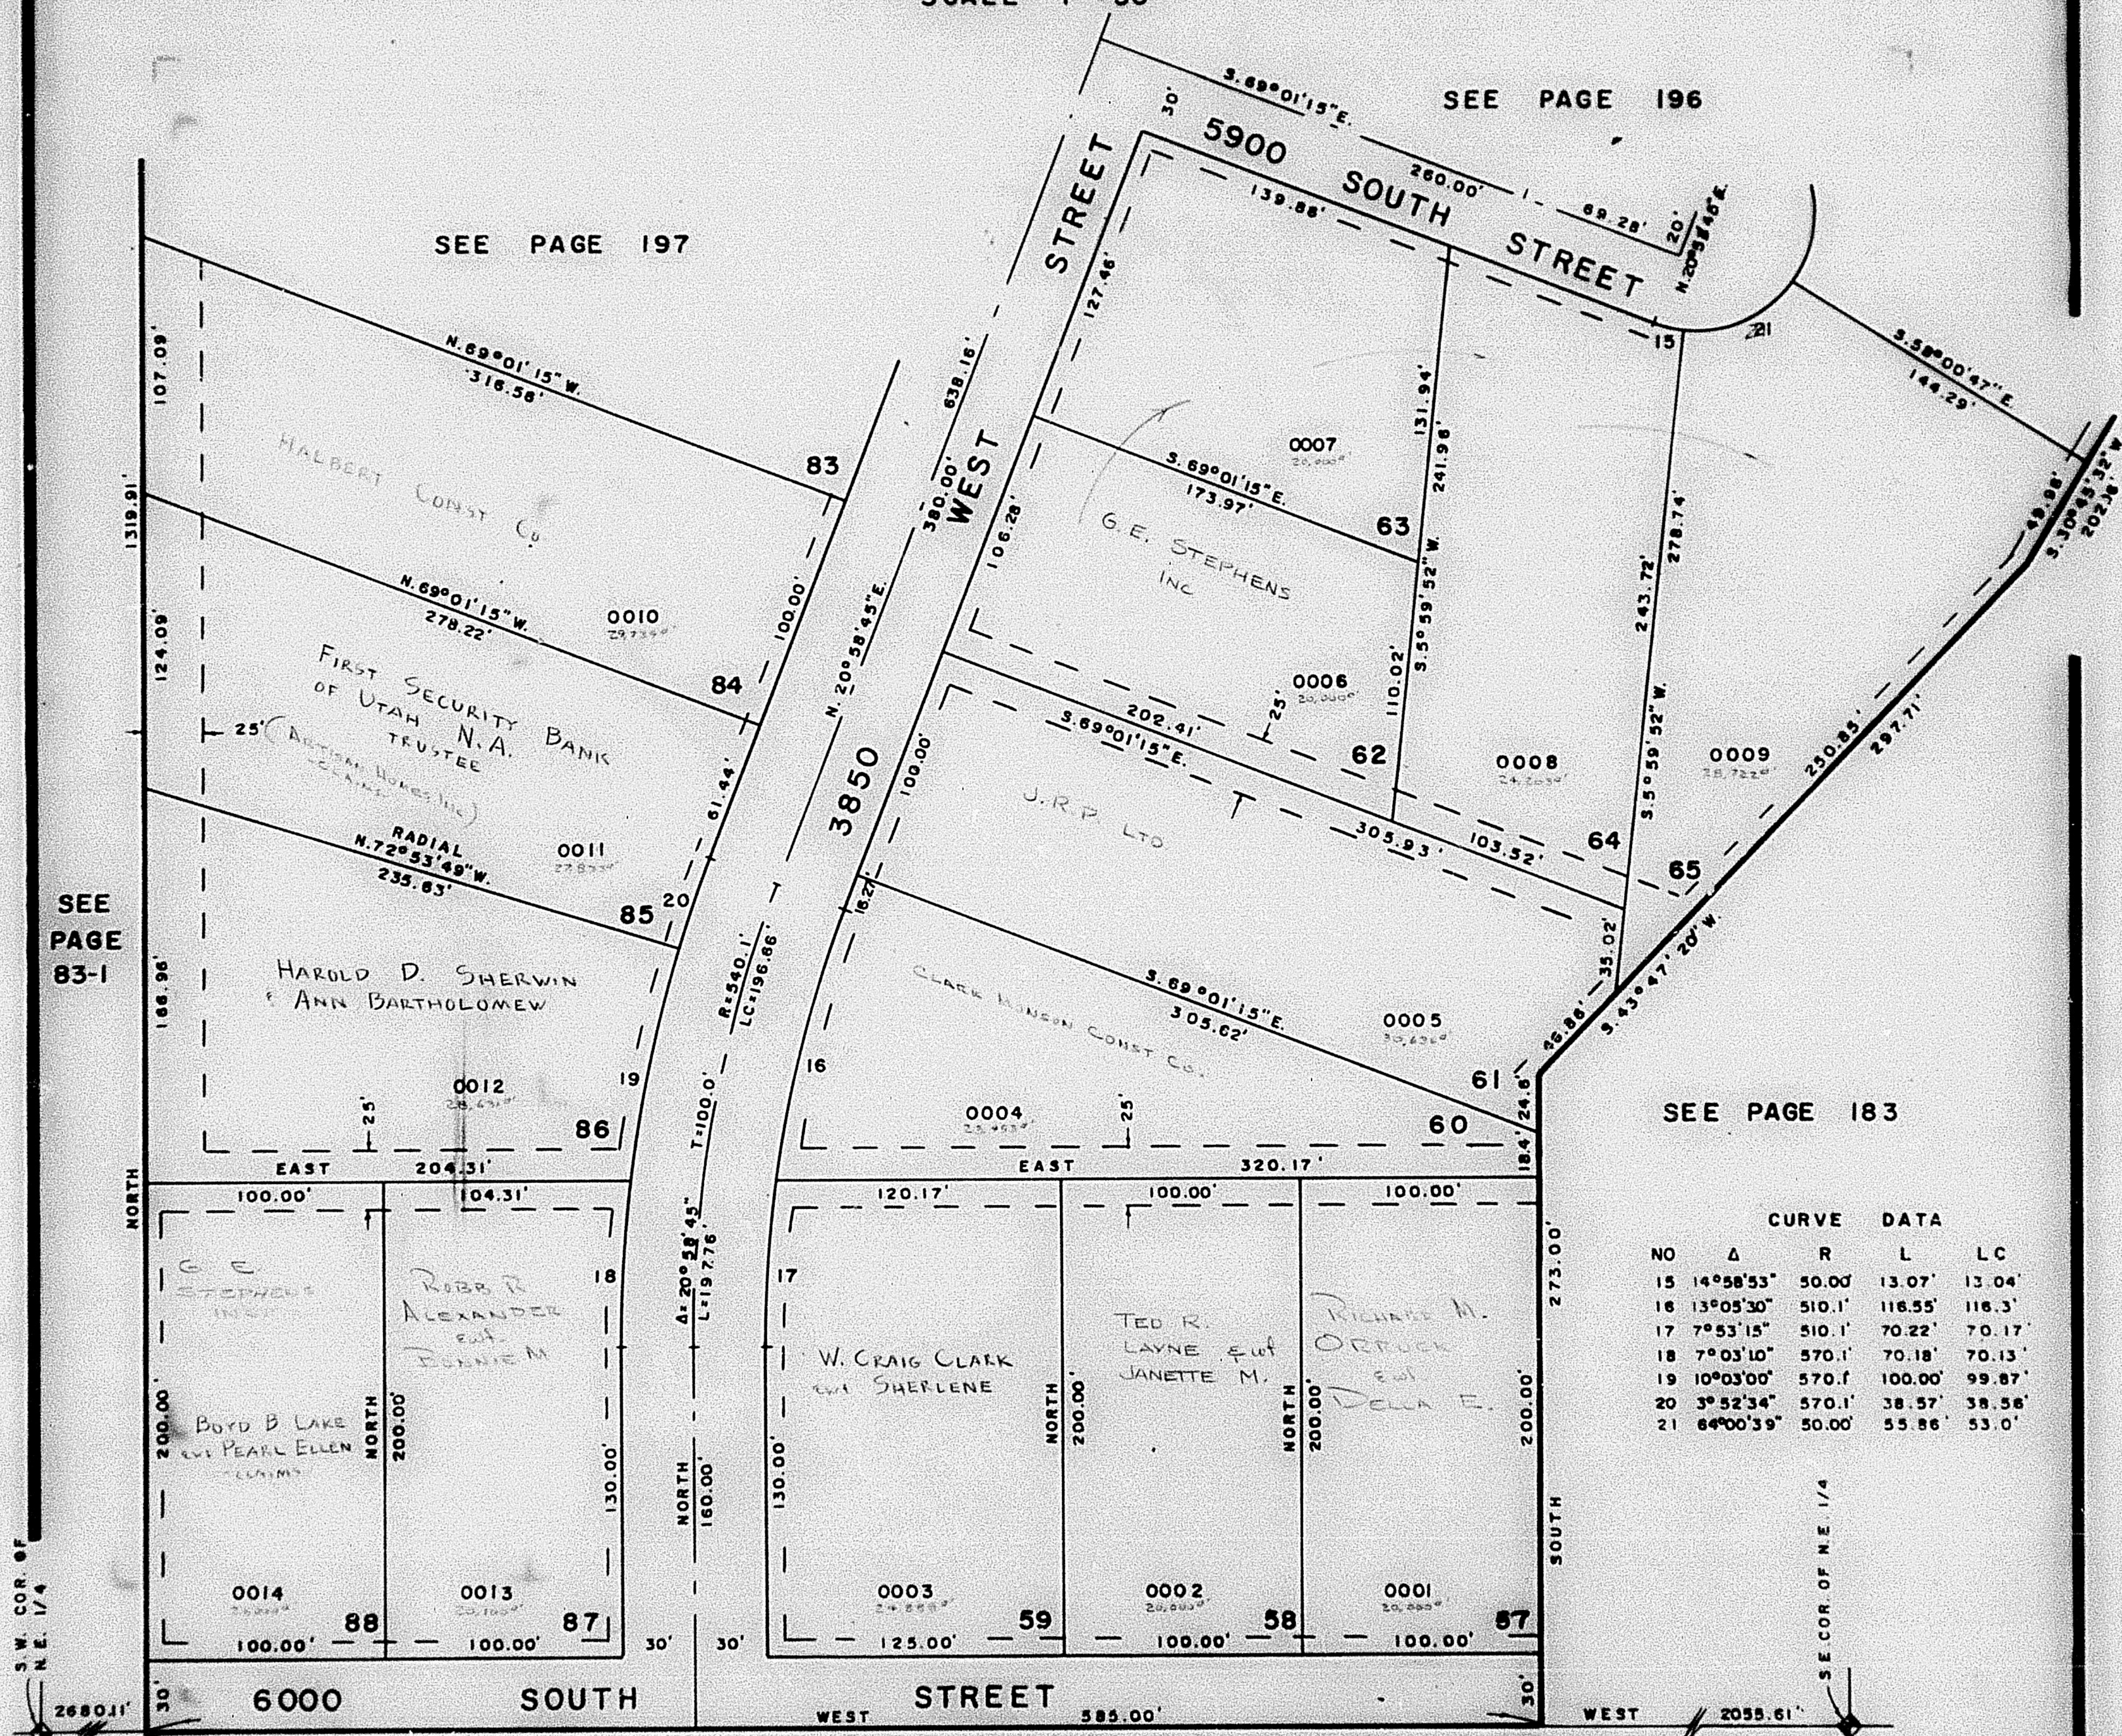

7' UTILITY & DRAINAGE ESMTS  
EACH SIDE OF PROPERTY LINE  
AS INDICATED BY DASHED LINES