

PART OF N.E. 1/4 OF SEC. 21, T. 5 N., R. 2 W., S.L.B. & M.
HOLLEY ACRES SUBDIVISION NO. 4

195


TAXING UNIT: 40

LOTS 57-65, & 84 87

IN ROY CITY

SCALE 1" = 50'

PREFIX: 09 - 195

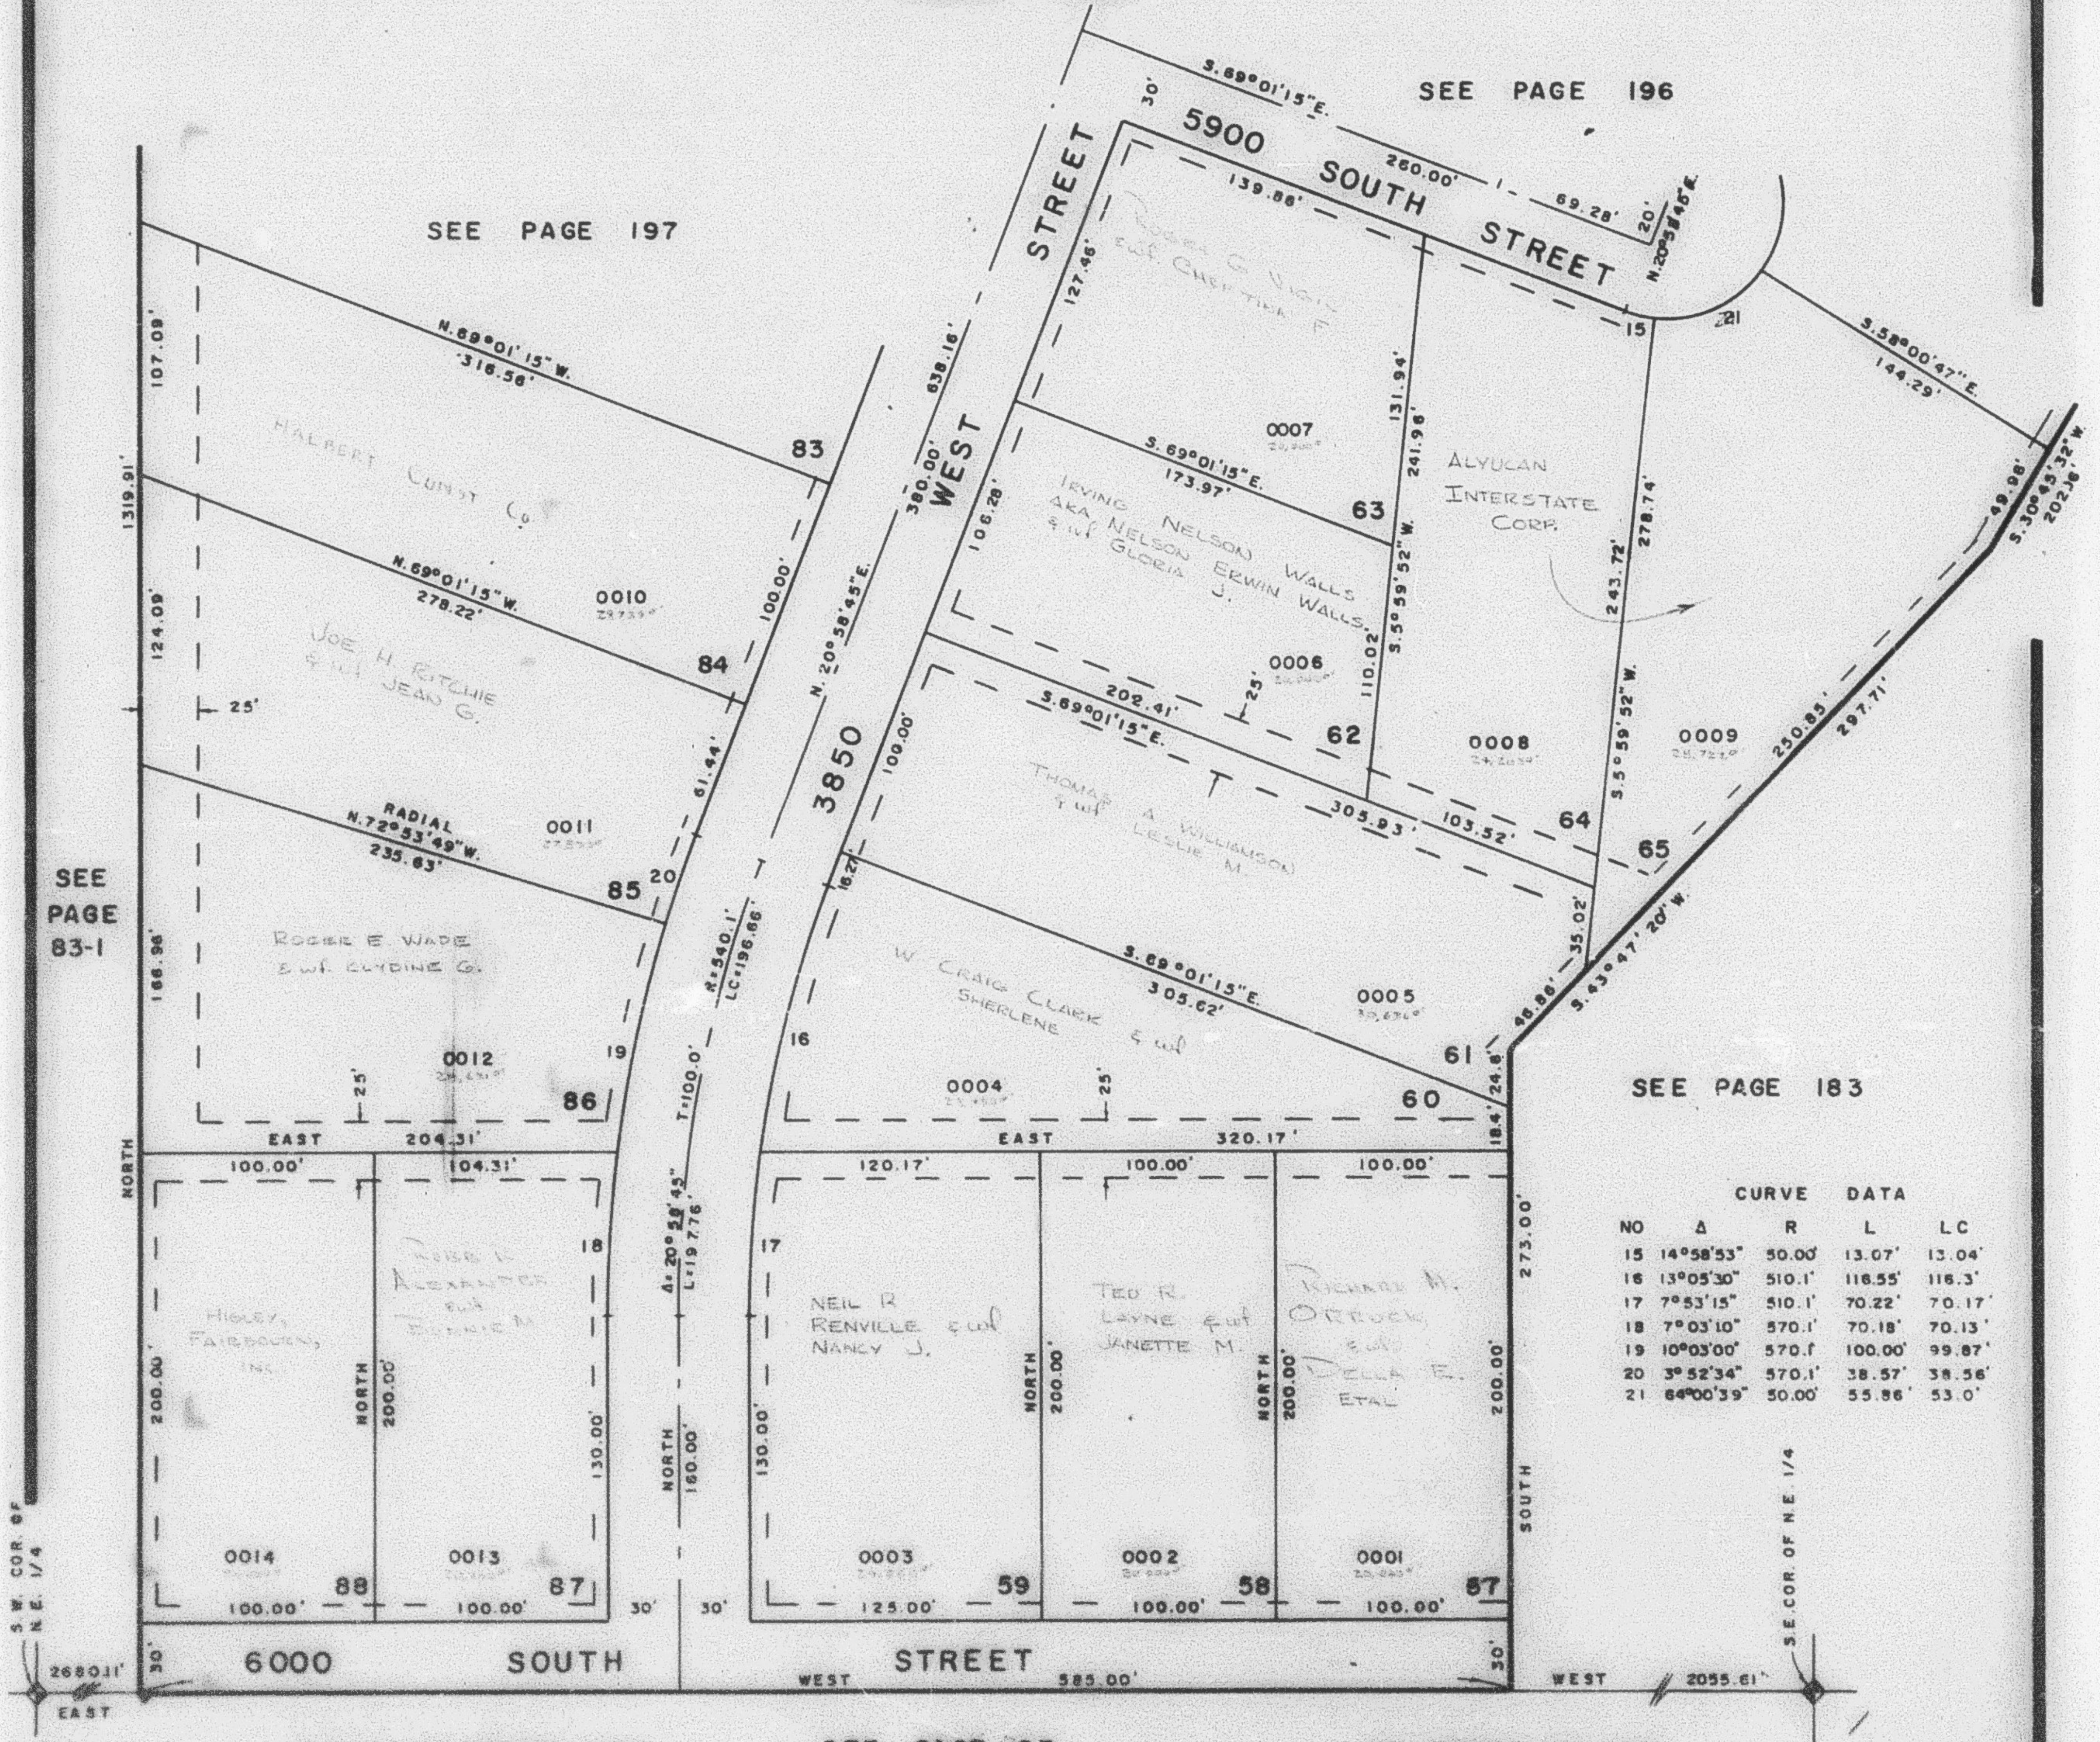

CURVE DATA				
NO	Δ	R	L	LC
15	14°58'53"	50.00'	13.07'	13.04'
16	13°05'30"	510.1'	116.55'	116.3'
17	7°53'15"	510.1'	70.22'	70.17'
18	7°03'10"	570.1'	70.18'	70.13'
19	10°03'00"	570.1'	100.00'	99.87'
20	3°52'34"	570.1'	38.57'	38.56'
21	64°00'39"	50.00'	55.86'	53.0'