

PART OF N.E. 1/4 OF SEC. 21, T. 5 N., R. 2 W., S.L.B. & M.
HOLLEY ACRES SUBDIVISION NO. 4

195


TAXING UNIT 40

LOTS 57-65, 84 87

IN ROY CITY

SCALE 1" = 50'

PREFIX : 09 - 195

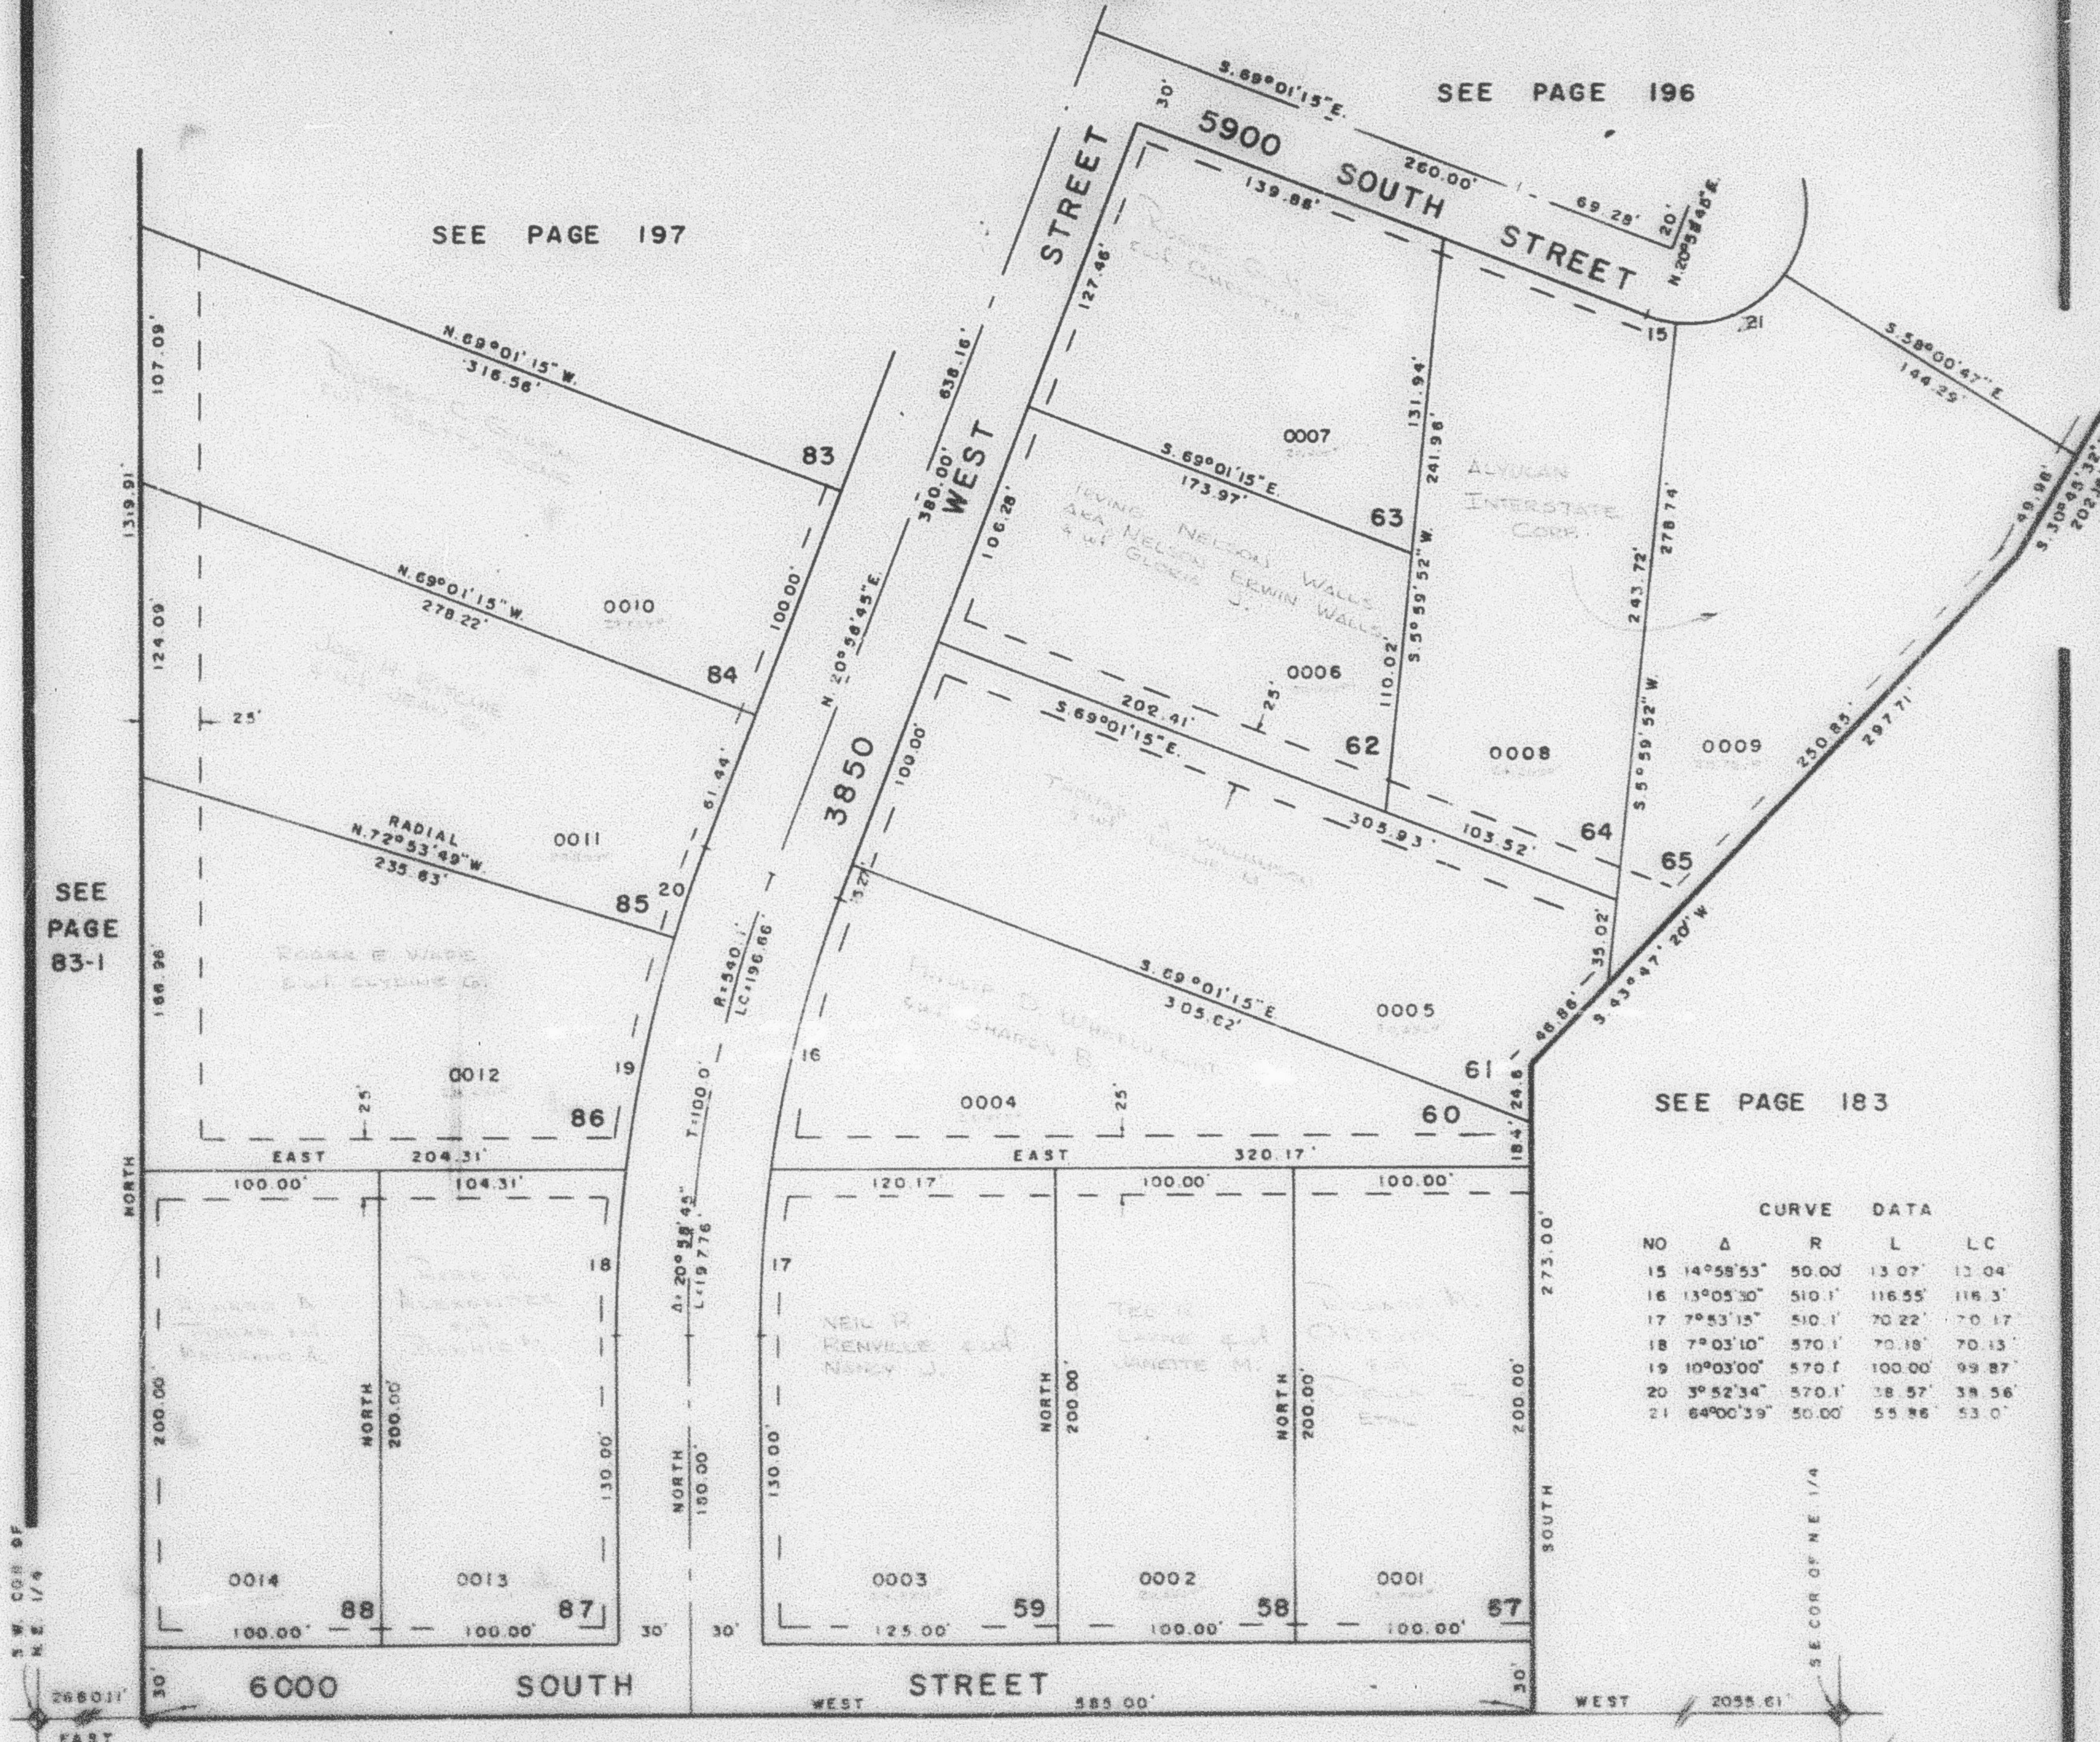

CURVE DATA				
NO	Δ	R	L	LC
15	14°58'53"	50.00	13.07	12.04
16	13°05'30"	510.1	116.55	116.3
17	7°53'15"	510.1	70.22	70.17
18	7°03'10"	570.1	70.18	70.13
19	10°03'00"	570.1	100.00	99.87
20	3°52'34"	570.1	28.57	28.56
21	64°00'39"	50.00	55.86	53.0