


PART OF N.E. 1/4 OF SEC. 21, T. 3 N., R. 2 W., S.L.B. & M.
HOLLEY ACRES SUBDIVISION NO. 4
 LOTS 57-65, 84-88
 IN ROY CITY
 SCALE 1" = 50'

TAXING UNIT 41

PREFIX 09 - 195

195

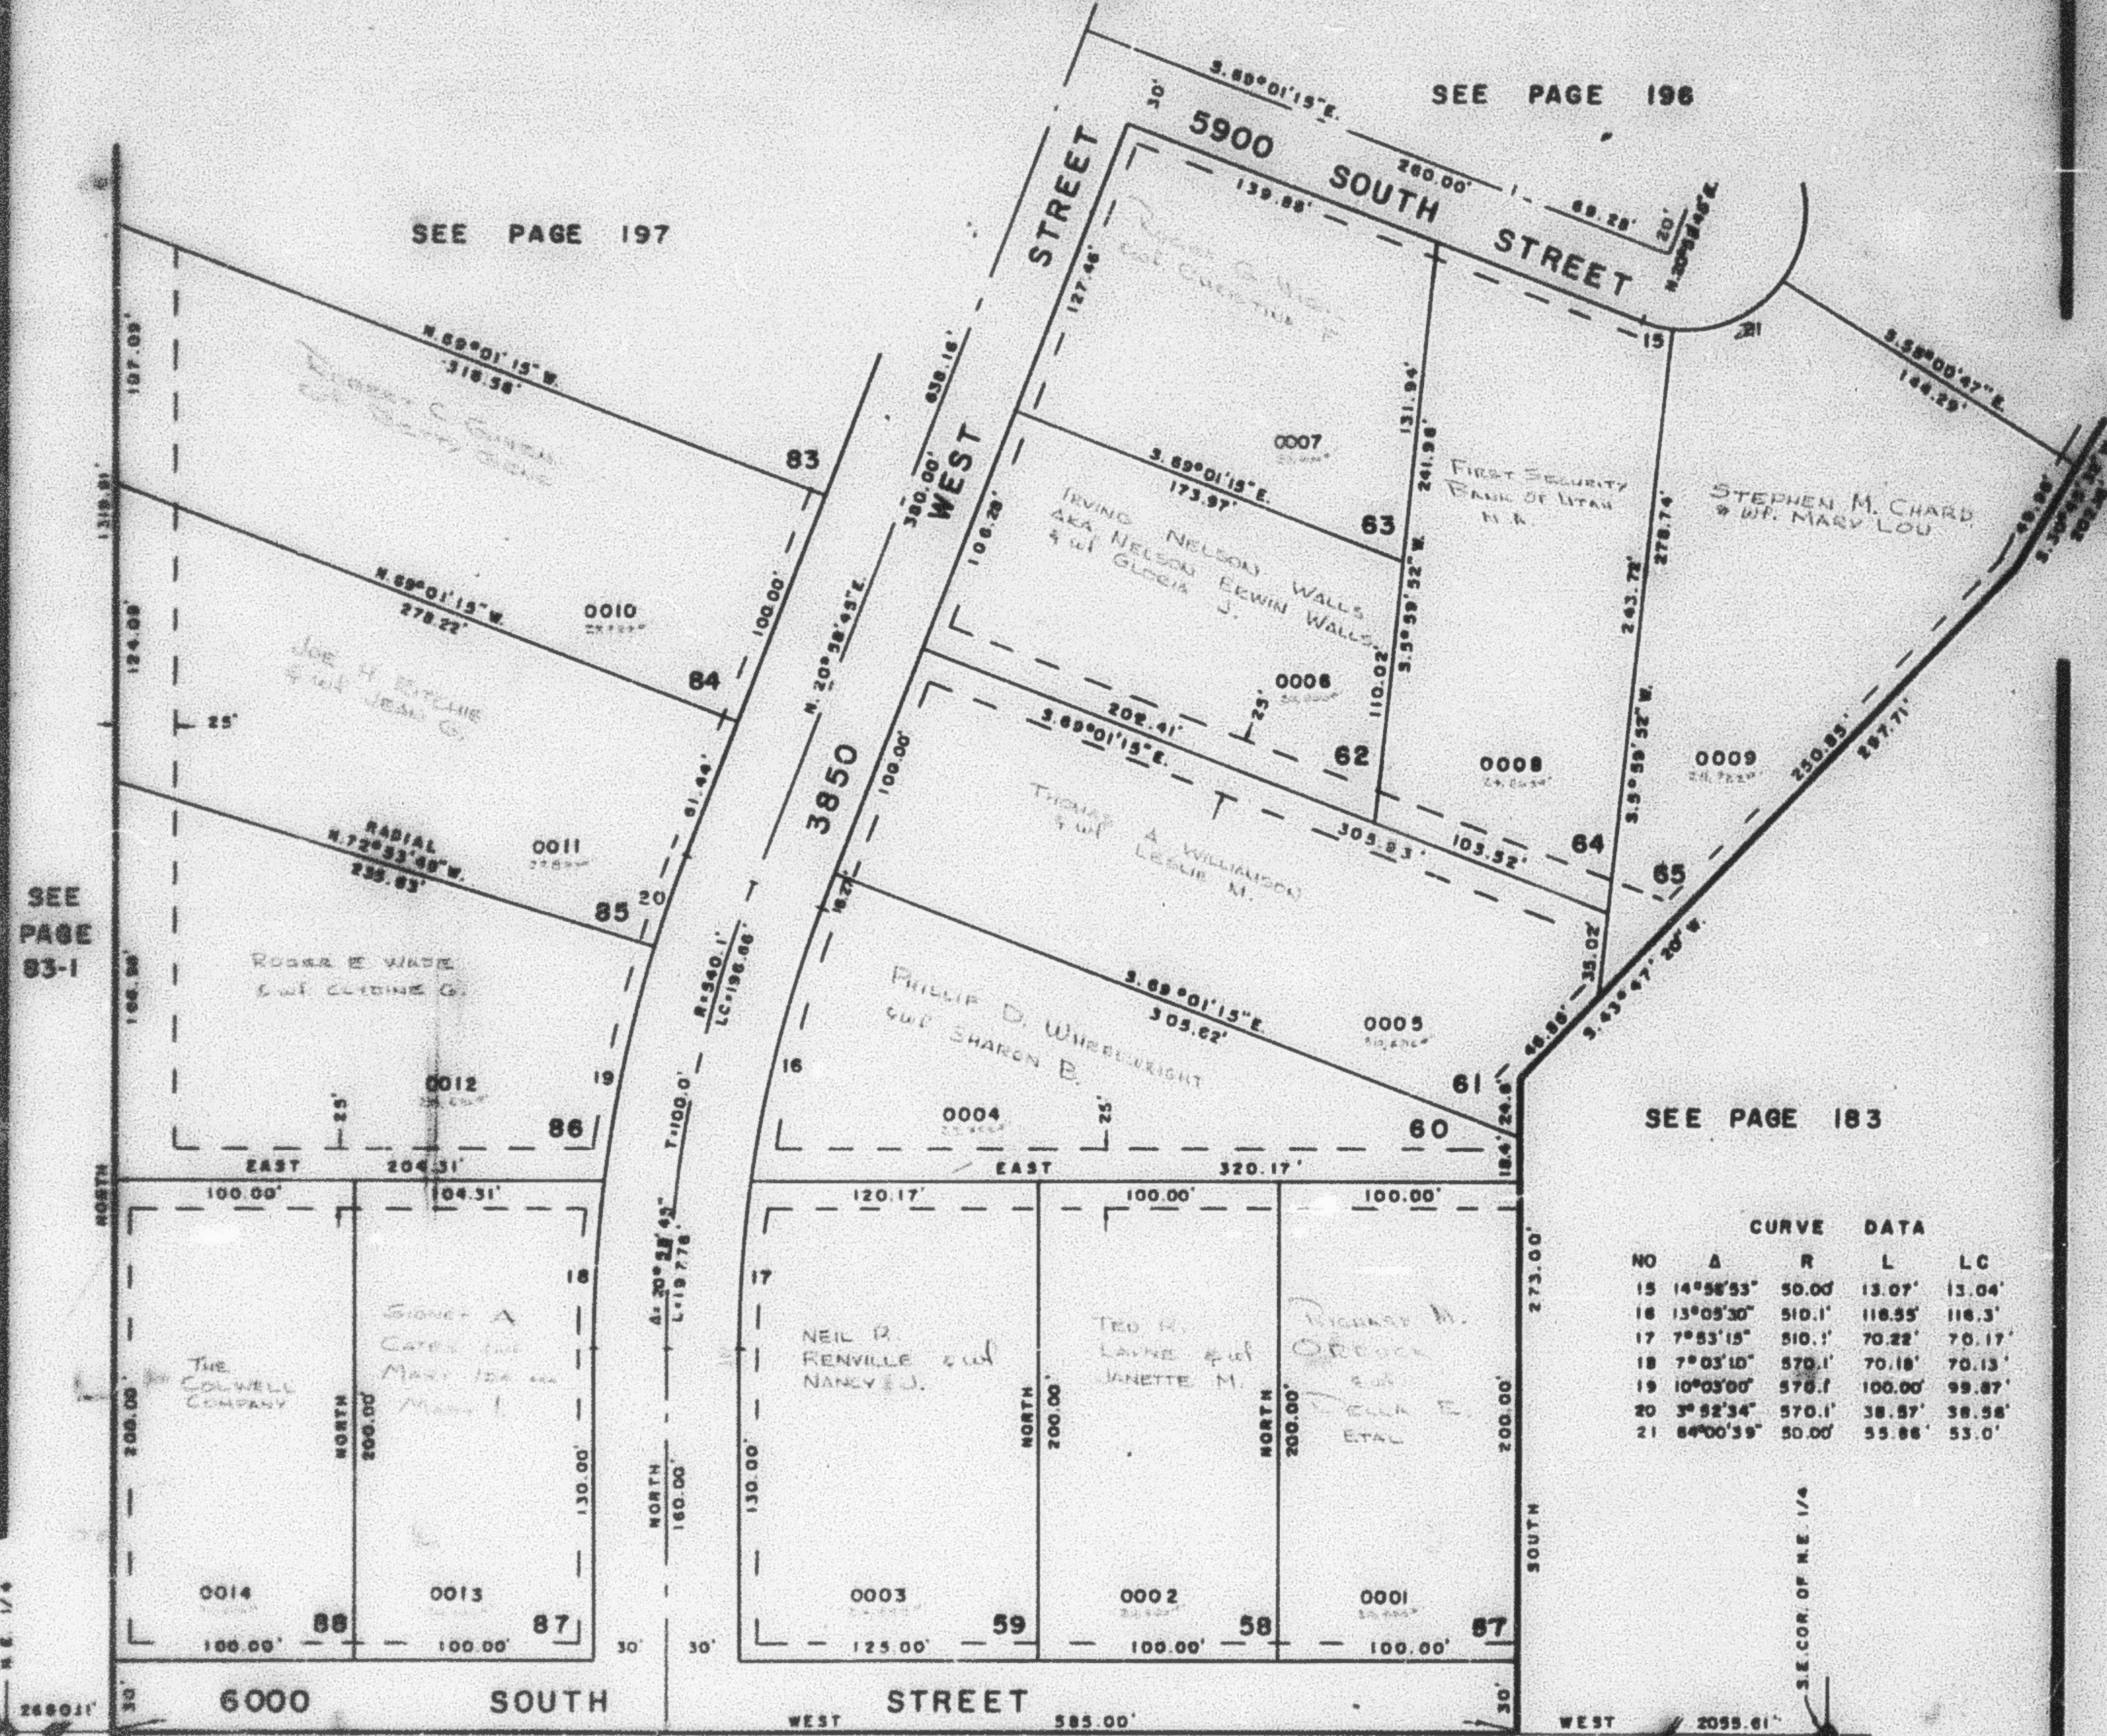

CURVE DATA				
NO	Δ	R	L	LC
15	14° 58' 53"	50.00'	13.07'	13.04'
16	13° 05' 30"	510.1'	118.55'	116.3'
17	7° 53' 15"	510.1'	70.22'	70.17'
18	7° 03' 10"	570.1'	70.18'	70.13'
19	10° 03' 00"	570.1'	100.00'	99.87'
20	3° 52' 34"	570.1'	38.57'	38.58'
21	84° 00' 39"	50.00'	55.86'	53.0'