

PART OF N.E. 1/4 OF SEC. 21, T. 5 N., R. 2 W., S.L.B. & M.
HOLLEY ACRES SUBDIVISION NO. 4


LOTS 57-65, 84-88

IN ROY CITY

SCALE 1"=50'

TAKING UNIT 41

PREFIX 08-195

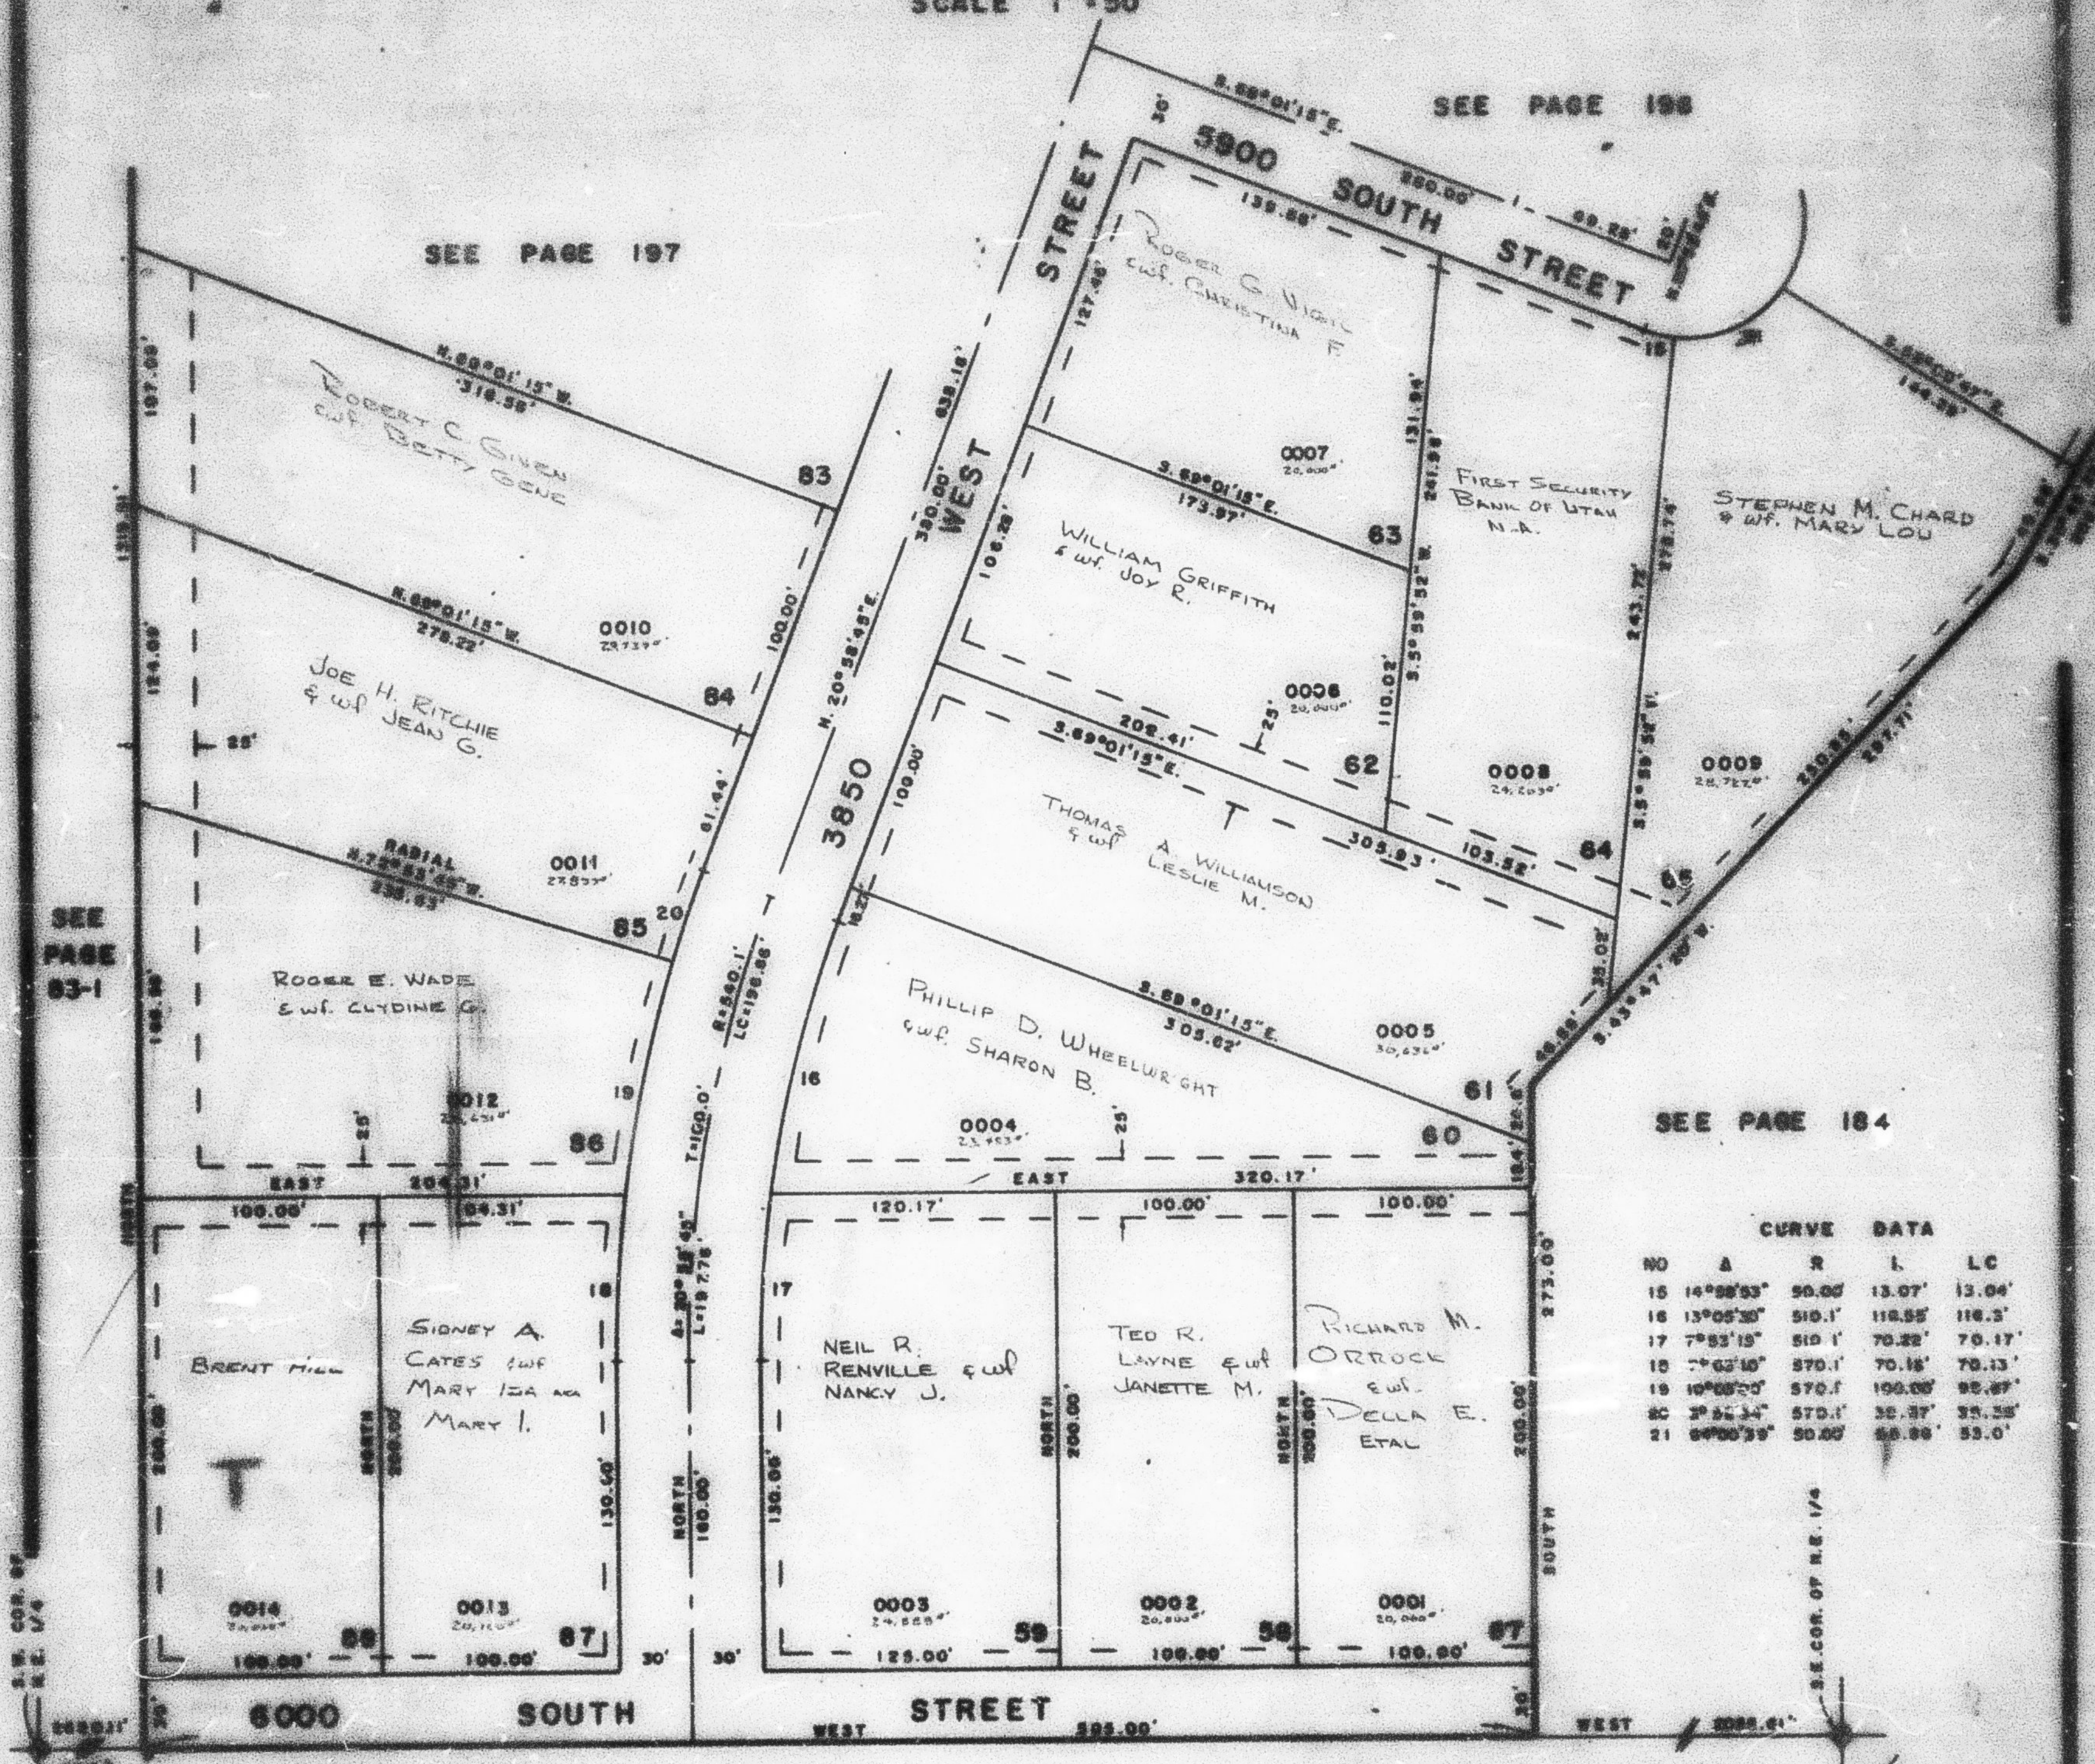

CURVE DATA				
NO	A	R	L	LC
15	14°58'53"	50.00	13.07'	13.04'
16	13°05'30"	510.1'	118.55'	118.5'
17	7°53'15"	510.1'	70.22'	70.17'
18	7°53'15"	570.1'	70.18'	70.13'
19	10°00'50"	570.1'	100.00'	99.89'
20	2°54'34"	570.1'	32.37'	32.35'
21	64°00'39"	50.00	58.88'	59.0'

SEE PAGE 197

SEE PAGE 198

SEE PAGE 63-1

SEE PAGE 184

SEE PAGE 63

1" UTILITY & DRAINAGE EXHIBIT
 EACH SIDE OF PROPERTY LINE

FOR COMPLETE CURVE DATA
 SEE MAP, SEE PLAT 18
 BOOK 20 PAGE 65