

PART OF N.E. 1/4 OF SEC. 21, T. 5 N., R. 2 W., S.L.B. & M.
HOLLEY ACRES SUBDIVISION NO. 4

195


TAXING UNIT: 41

LOTS 57-65, & 84-88

IN ROY CITY

SCALE 1" = 50'

PREFIX: 09 - 195

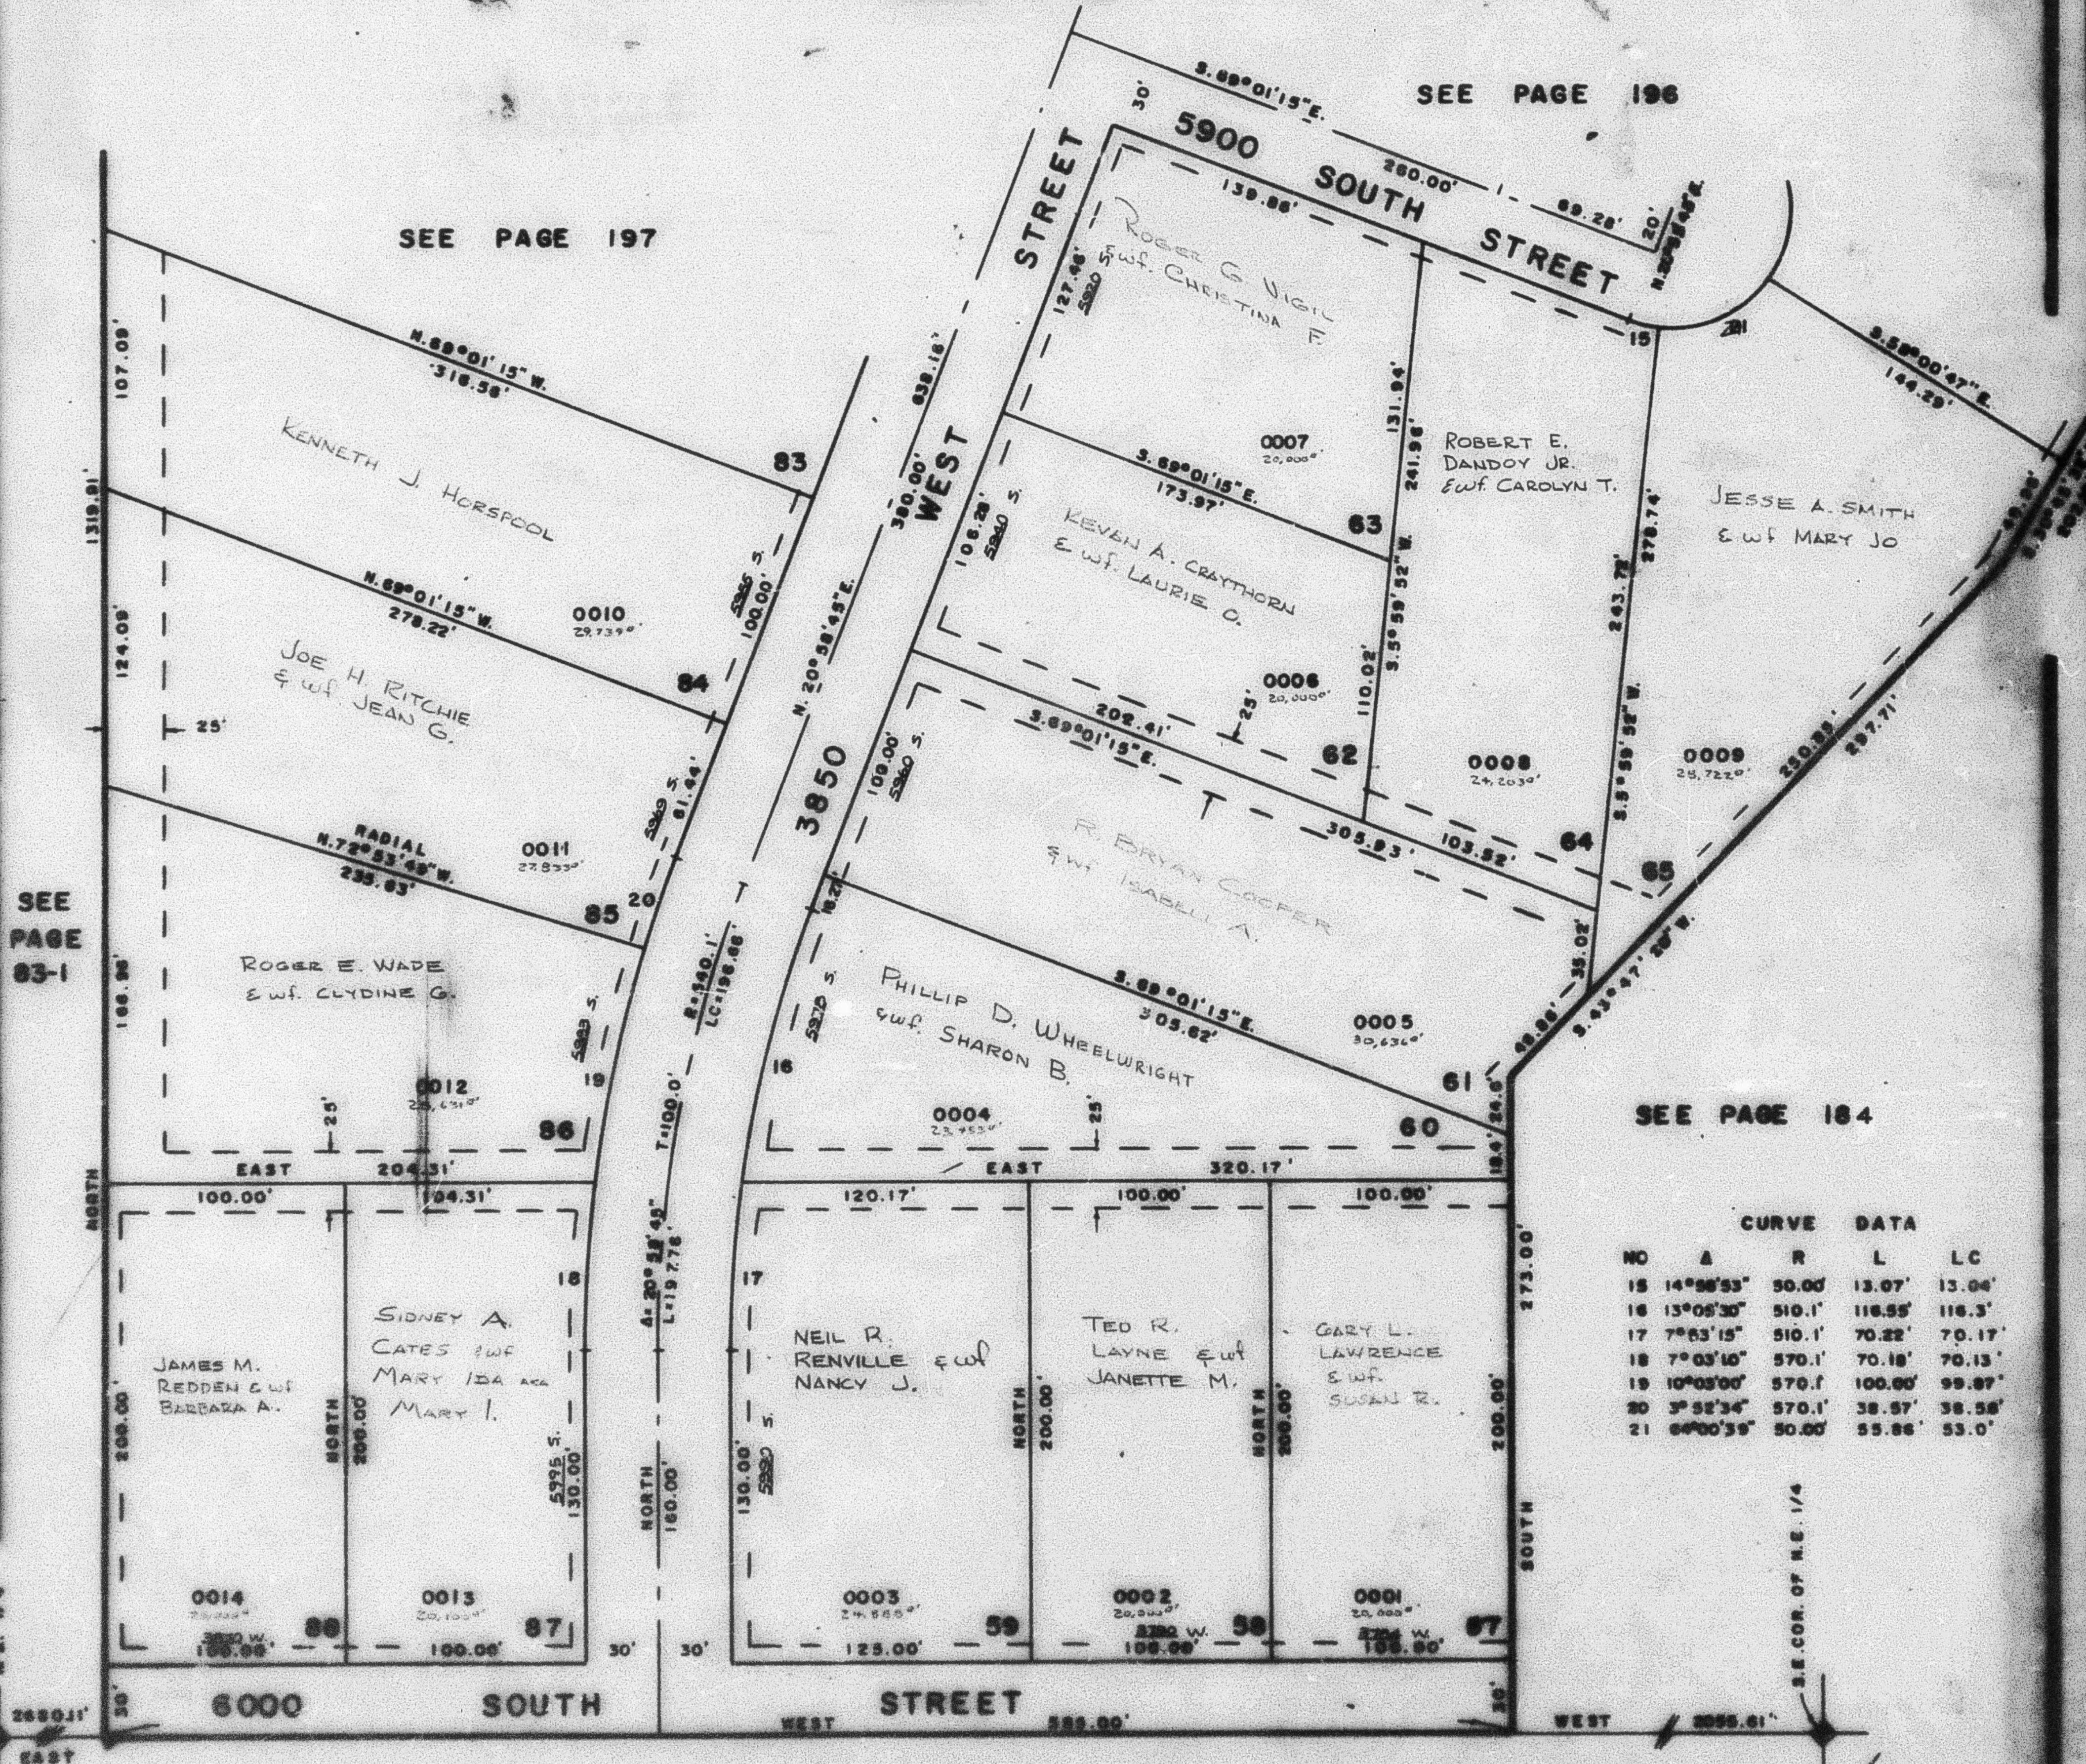

CURVE DATA				
NO	A	R	L	LC
15	14°08'53"	50.00	13.07'	13.04'
16	13°05'30"	510.1'	116.55'	116.3'
17	7°53'15"	510.1'	70.22'	70.17'
18	7°03'10"	570.1'	70.18'	70.13'
19	10°03'00"	570.1'	100.00'	99.87'
20	3°55'34"	570.1'	38.57'	38.55'
21	6°00'35"	50.00	55.85'	55.0'

7' UTILITY & DRAINAGE EXHIBIT
 EACH SIDE OF PROPERTY LINE
 AS SHOWN ON PLAT

SEE PAGE 83

FOR COMPLETE ENR. DATA
 SEE ORIG. REG. PLAT IN
 BOOK 20 PAGE 86

W.F. 4 9-77