

HOLLEY ACRES SUBDIVISION NO. 4

LOTS 57-65, & 84-88

IN ROY CITY

SCALE 1" = 50'

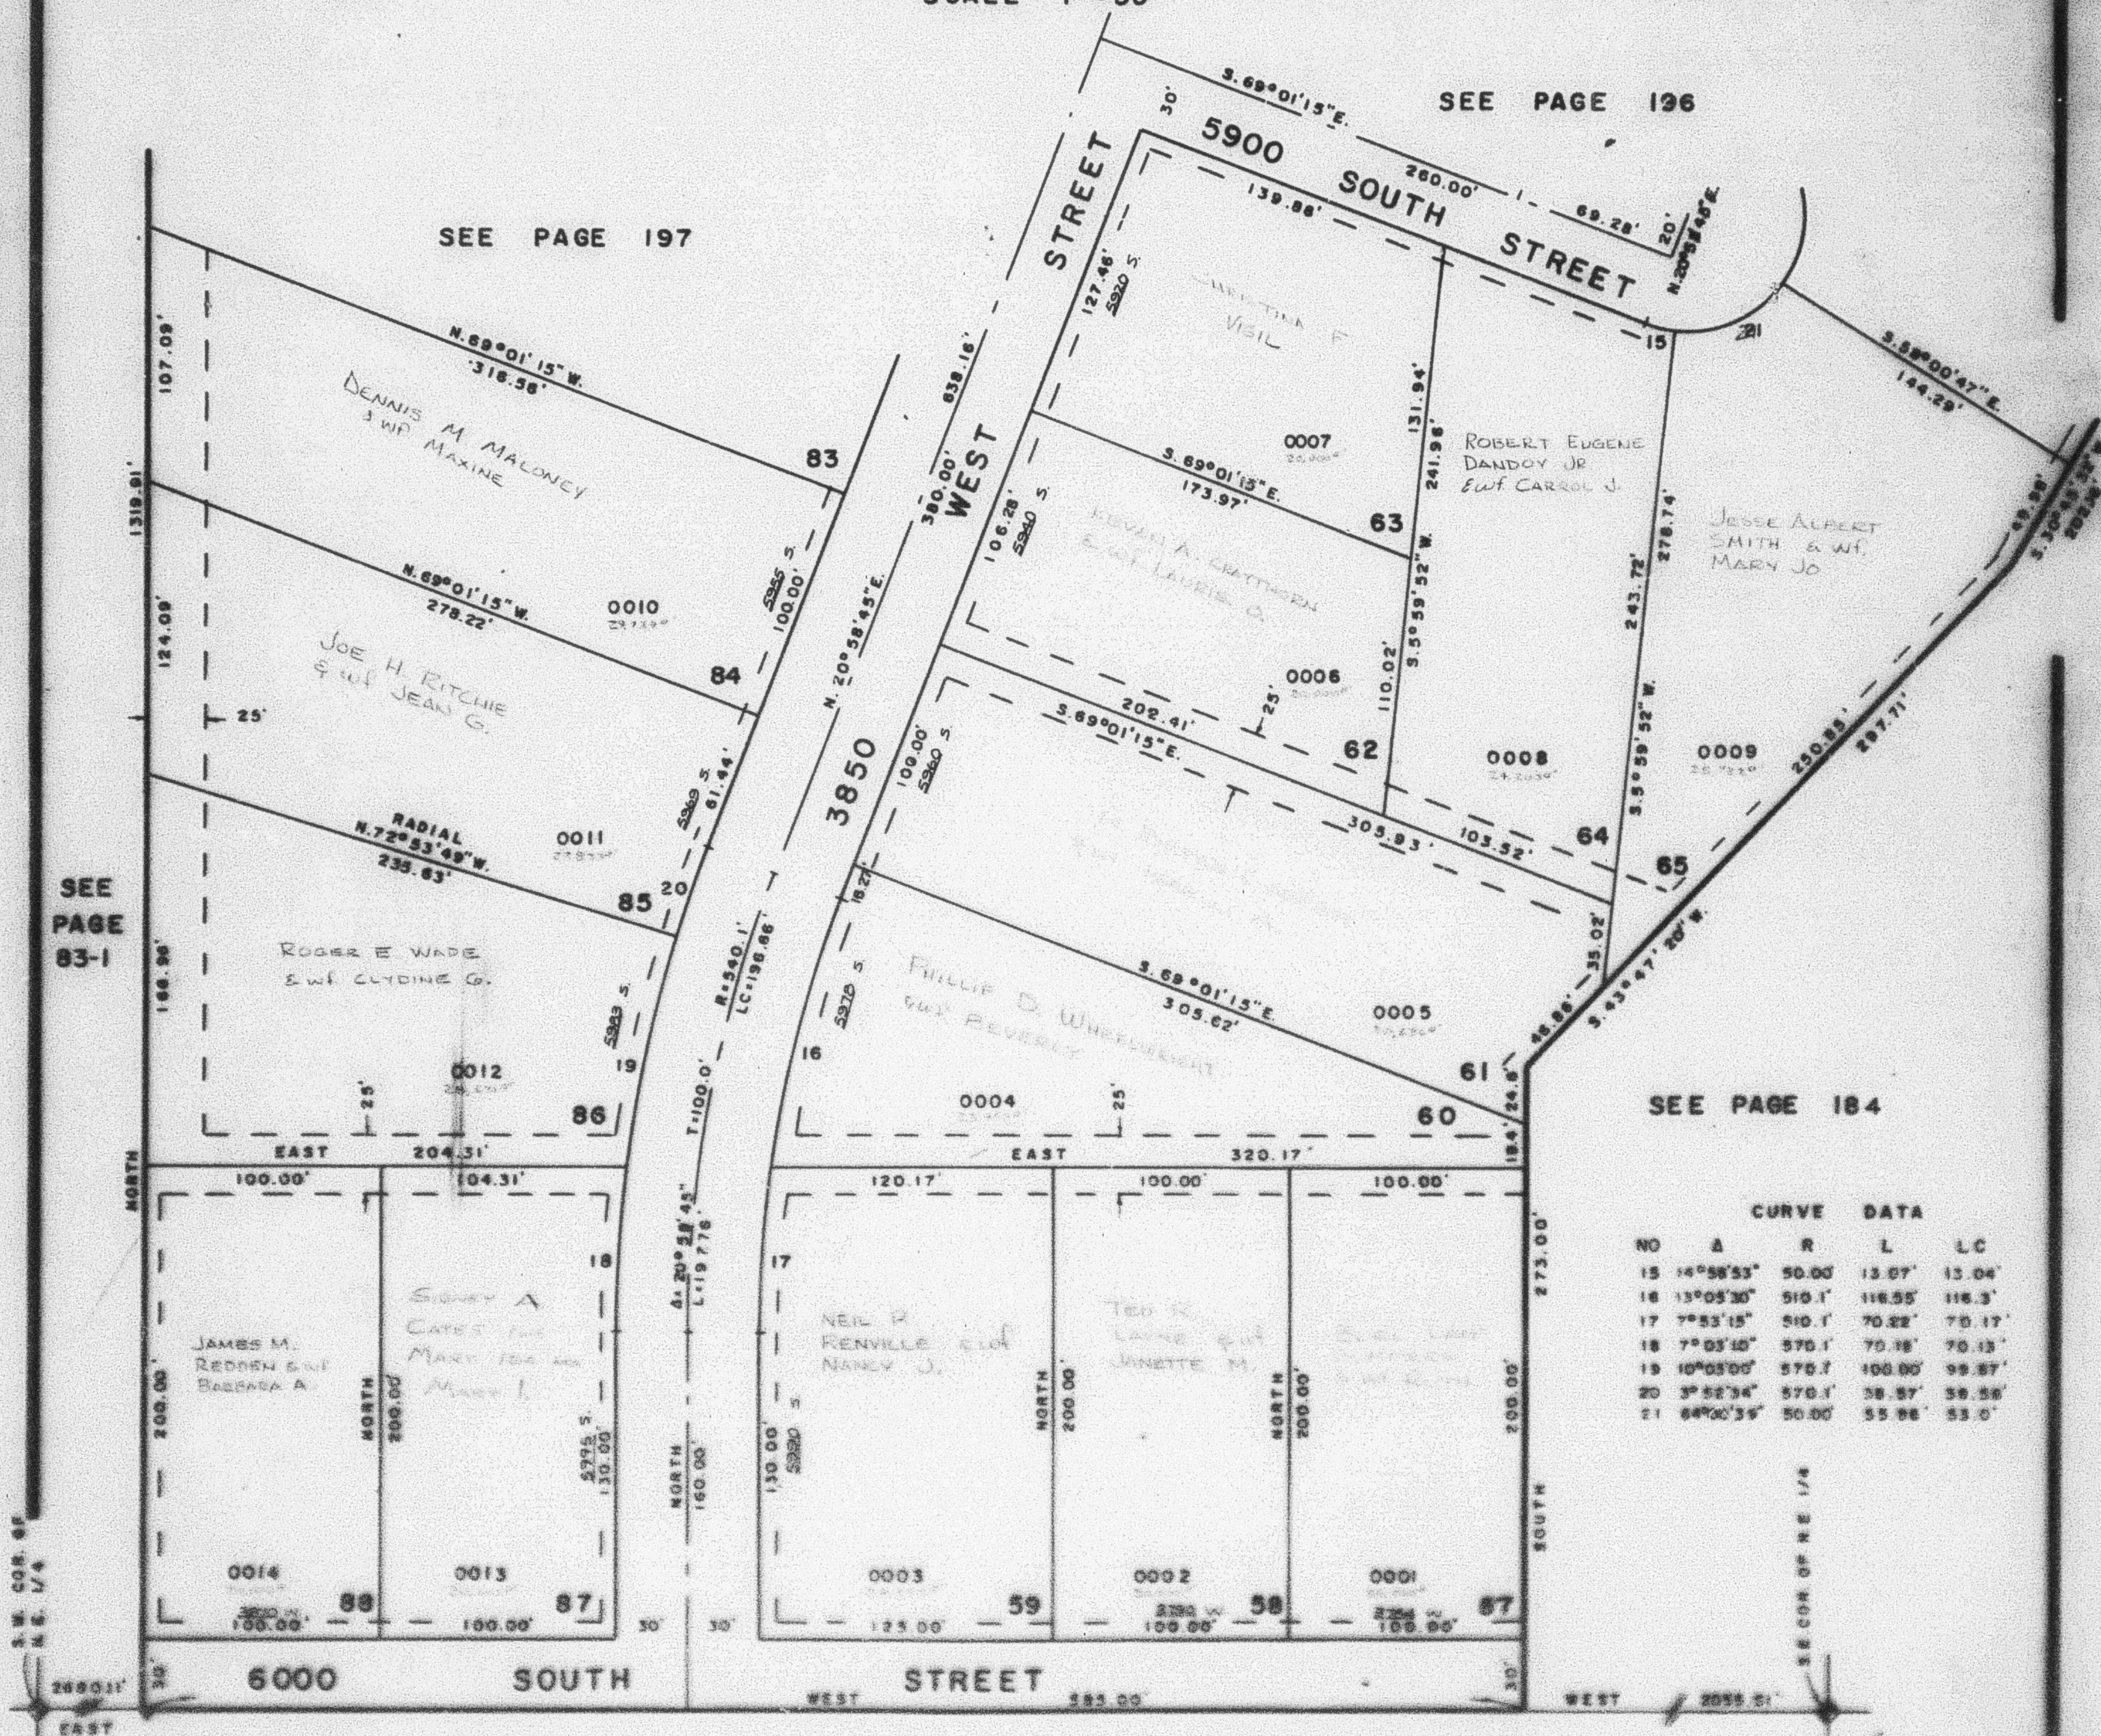
TAXING UNIT: 41

PREFIX: 09 - 195

SEE PAGE 197

SEE PAGE 196

SEE PAGE 184

SEE
PAGE
83-1

CURVE DATA				
NO	A	R	L	LC
15	14° 58' 53"	50.00	13.07'	13.04'
16	13° 05' 30"	510.1'	116.55'	116.3'
17	7° 53' 15"	510.1'	70.22'	70.17'
18	7° 03' 10"	570.1'	70.18'	70.13'
19	10° 05' 00"	570.1'	100.00'	99.87'
20	3° 52' 34"	570.1'	58.87'	58.58'
21	64° 00' 35"	50.00	55.88'	55.0'