


PART OF N.E. 1/4 OF SEC. 21, T. 5 N., R. 2 W., S.L.B. & M.
HOLLEY ACRES SUBDIVISION NO. 4
 LOTS 57-65, & 84-88
 IN ROY CITY
 SCALE 1"=50'

195

TAXING UNIT 41

PREFIX 09-195

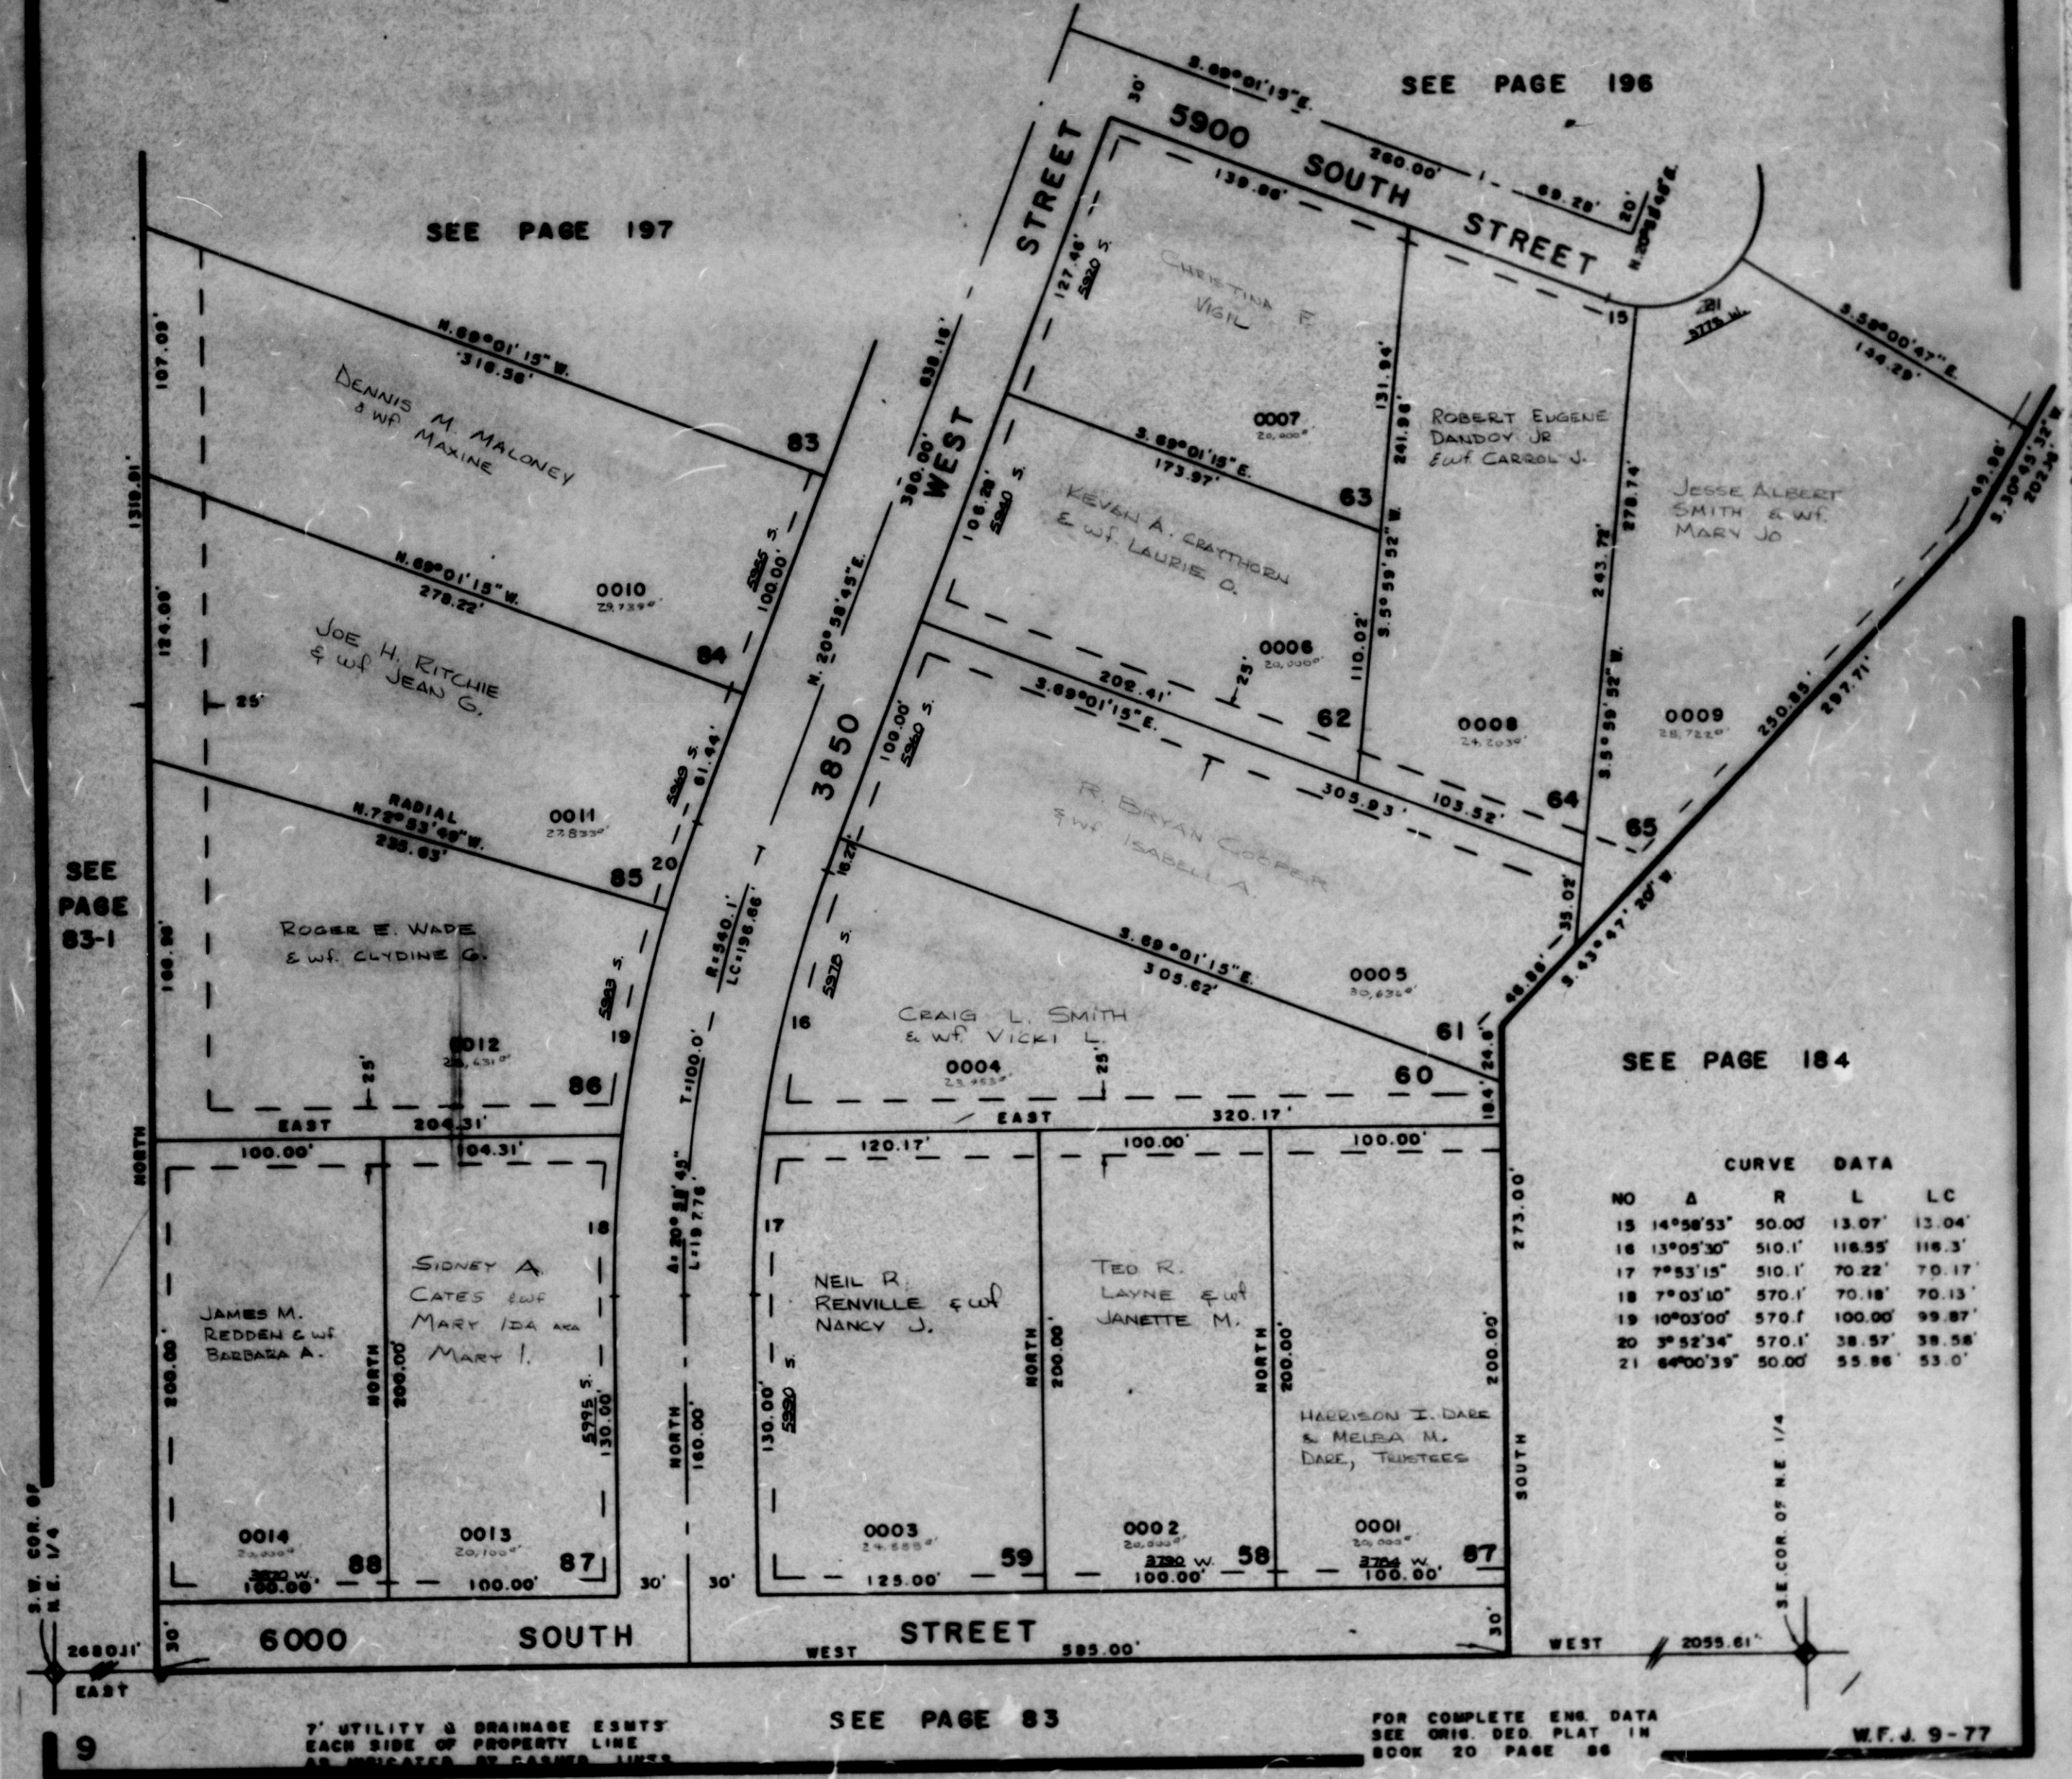

CURVE DATA

NO	A	R	L	LC
15	14°58'53"	50.00'	13.07'	13.04'
16	13°05'30"	510.1'	116.55'	116.3'
17	7°53'15"	510.1'	70.22'	70.17'
18	7°03'10"	570.1'	70.18'	70.13'
19	10°03'00"	570.1'	100.00'	99.87'
20	3°52'34"	570.1'	38.57'	38.58'
21	64°00'39"	50.00'	55.86'	53.0'