

PART OF N.E. 1/4 OF SEC 21, T. 5 N., R. 2 W., S.L.B. & M.
HOLLEY ACRES SUBDIVISION NO. 4
 LOTS 57-65, & 84-88
 IN ROY CITY
 SCALE 1" = 50'

195

TAXING UNIT 41

PREFIX 09 - 195


SEE PAGE 197

SEE PAGE 196

SEE
PAGE
83-1

SEE PAGE 184

CURVE DATA				
NO	Δ	R	L	LC
15	14°58'53"	50.00	13.87	13.84
16	13°05'30"	510.1	118.55	118.3
17	7°53'15"	510.1	70.22	70.17
18	7°05'10"	570.1	70.18	70.13
19	10°03'00"	570.1	100.00	99.87
20	3°52'34"	570.1	58.87	58.98
21	64°00'39"	50.00	55.86	55.0

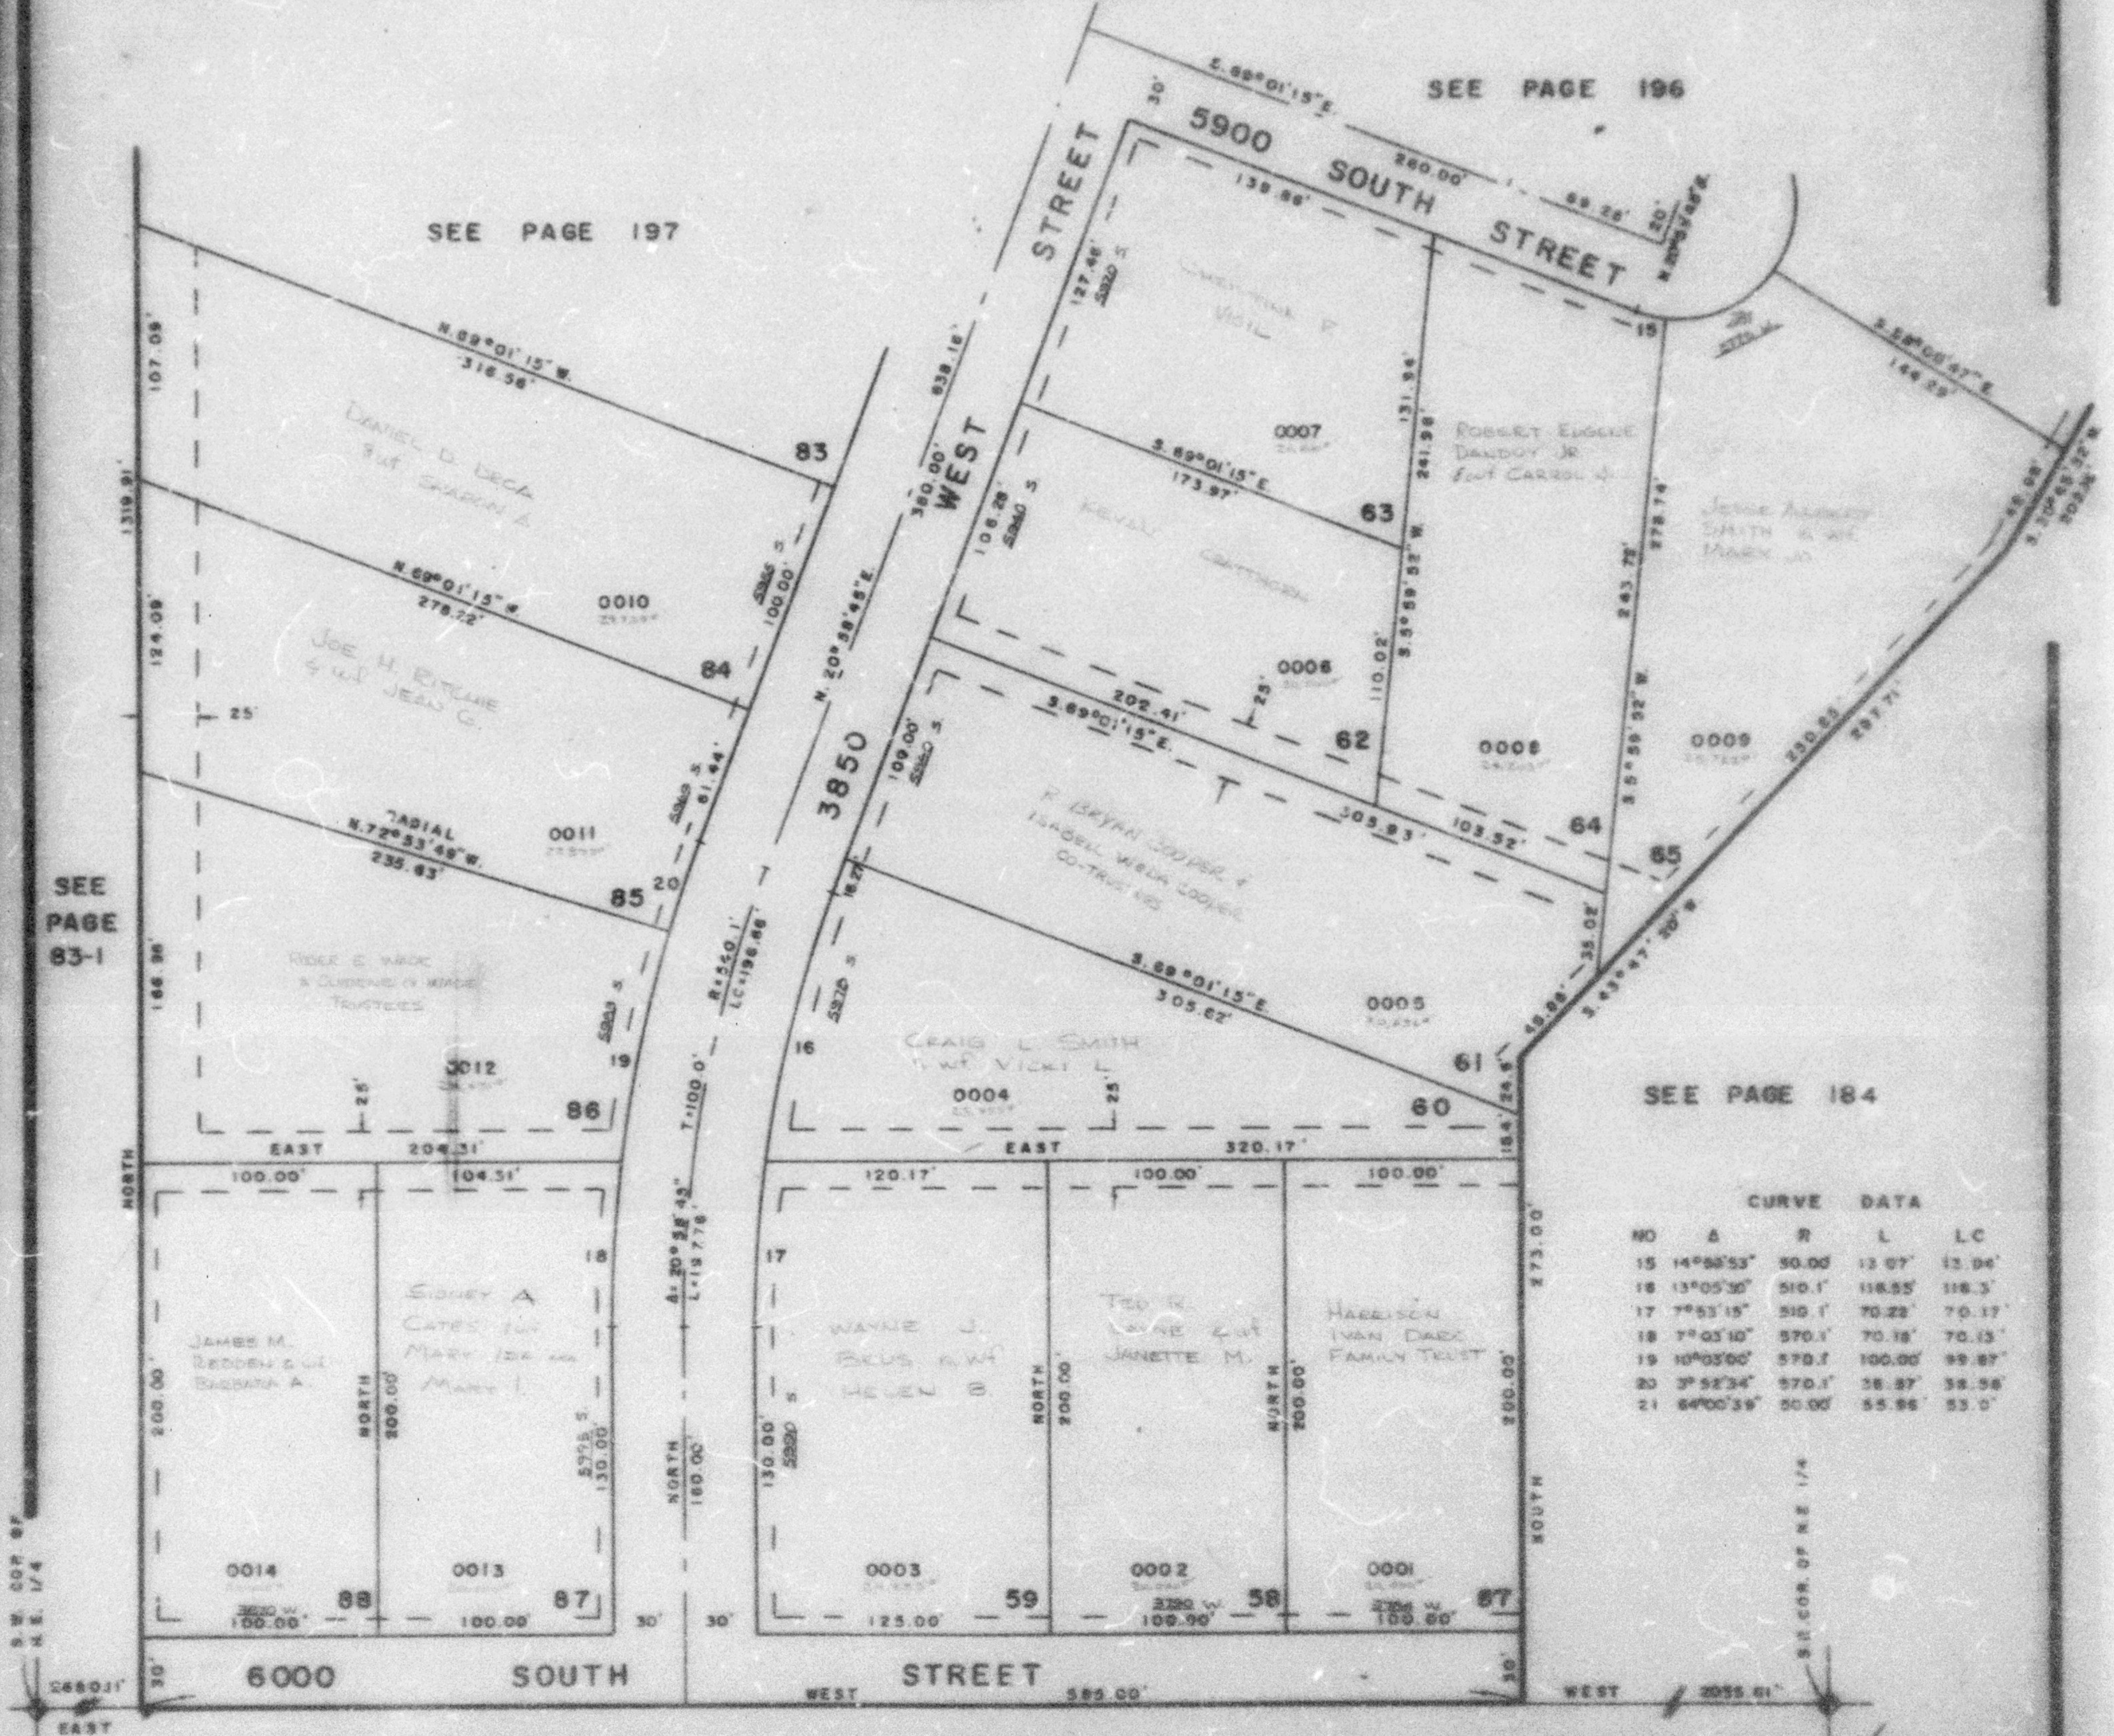

7" UTILITY & DRAINAGE EXMTS
 EACH SIDE OF PROPERTY LINE
 AS INDICATED BY DASHED LINES

SEE PAGE 83

FOR COMPLETE E&M DATA
 SEE 0016. SEE PLAT IN
 BOOK 20 PAGE 88

W.F. J. 2-77