


PART OF NE 1/4 OF SEC. 21, T.5N., R.2W., S.L.B. & M.
HOLLEY ACRES SUBDIVISION NO. 4
LOTS 57 - 65 & 84 - 88

IN ROY CITY

SCALE 1" = 60'

TAXING UNIT: 41

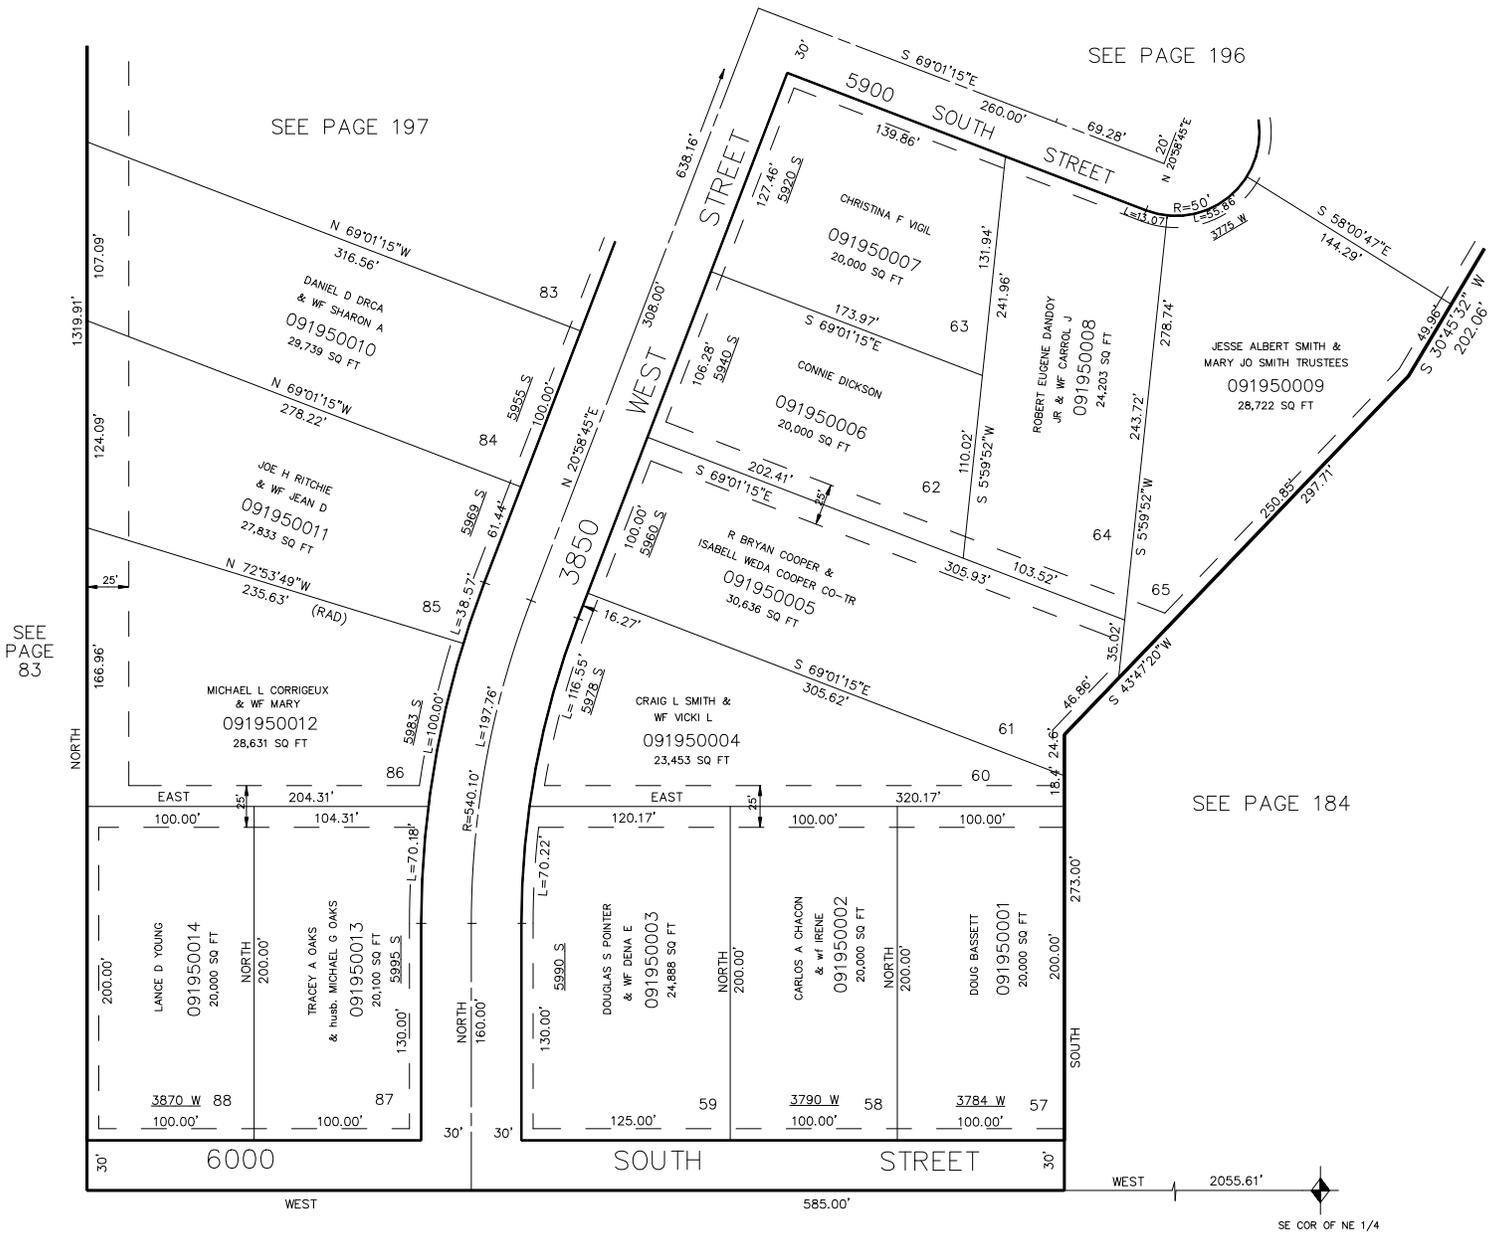

SEE PAGE 83

SEE PAGE 197

SEE PAGE 196

SEE PAGE 184

SEE PAGE 83

FOR COMPLETE ENG. DATA SEE ORIG. DEDICATION PLAT IN BOOK 20, PAGE 86 OF RECORDS.

7" UTILITY & DRAINAGE EASEMENTS EACH SIDE OF PROPERTY LINES AS INDICATED BY DASHED LINES EXCEPT WHERE OTHERWISE SHOWN.