


PART OF NE 1/4 OF SEC. 21, T.5N., R.2W., S.L.B. & M.  
HOLLEY ACRES SUBDIVISION NO. 4  
LOTS 57 - 65 & 84 - 88

TAXING UNIT: 41

SCALE 1" = 60'

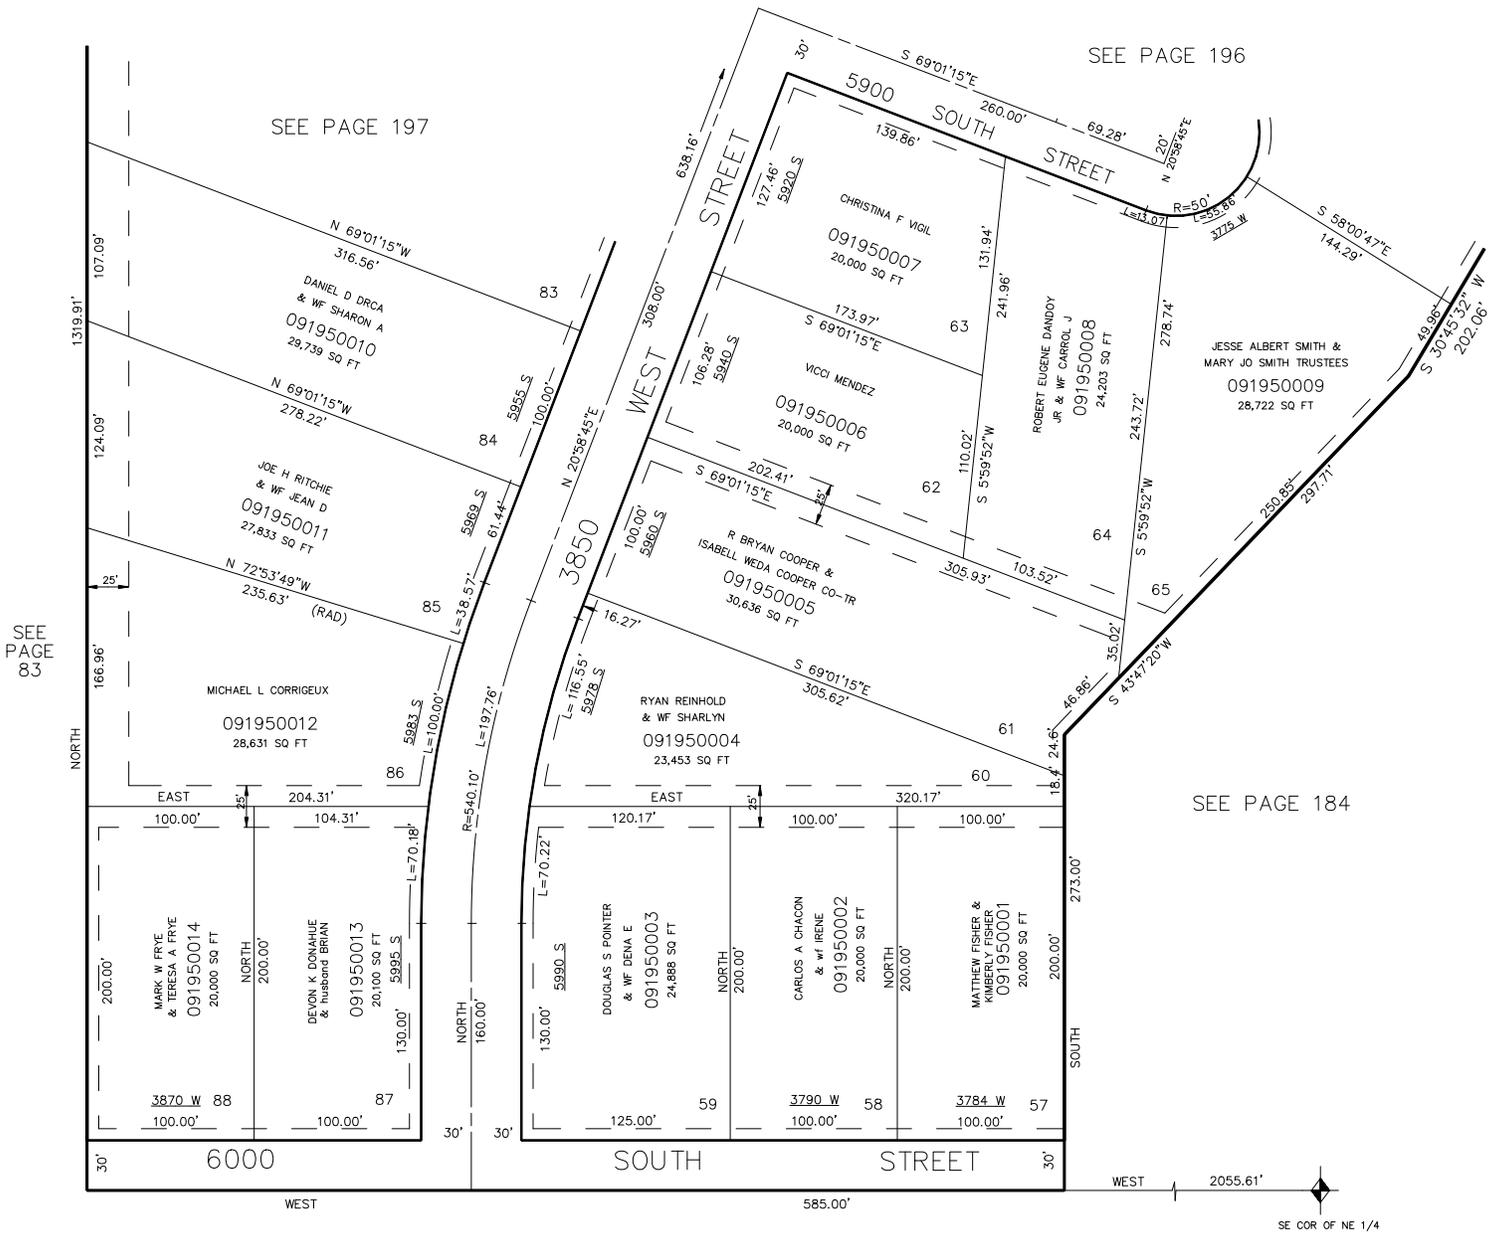

SEE PAGE 197

SEE PAGE 196

SEE PAGE 83

SEE PAGE 184

SEE PAGE 83

FOR COMPLETE ENG. DATA SEE  
ORIG. DEDICATION PLAT IN  
BOOK 20, PAGE 86 OF RECORDS.

7" UTILITY & DRAINAGE EASEMENTS  
EACH SIDE OF PROPERTY LINES AS  
INDICATED BY DASHED LINES,  
EXCEPT WHERE OTHERWISE SHOWN.