


PART OF NE 1/4 OF SEC. 21, T.5N., R.2W., S.L.B. & M.
HOLLEY ACRES SUBDIVISION NO. 4
LOTS 57 - 65 & 84 - 88

IN ROY CITY
SCALE 1" = 60'

TAXING UNIT: 41

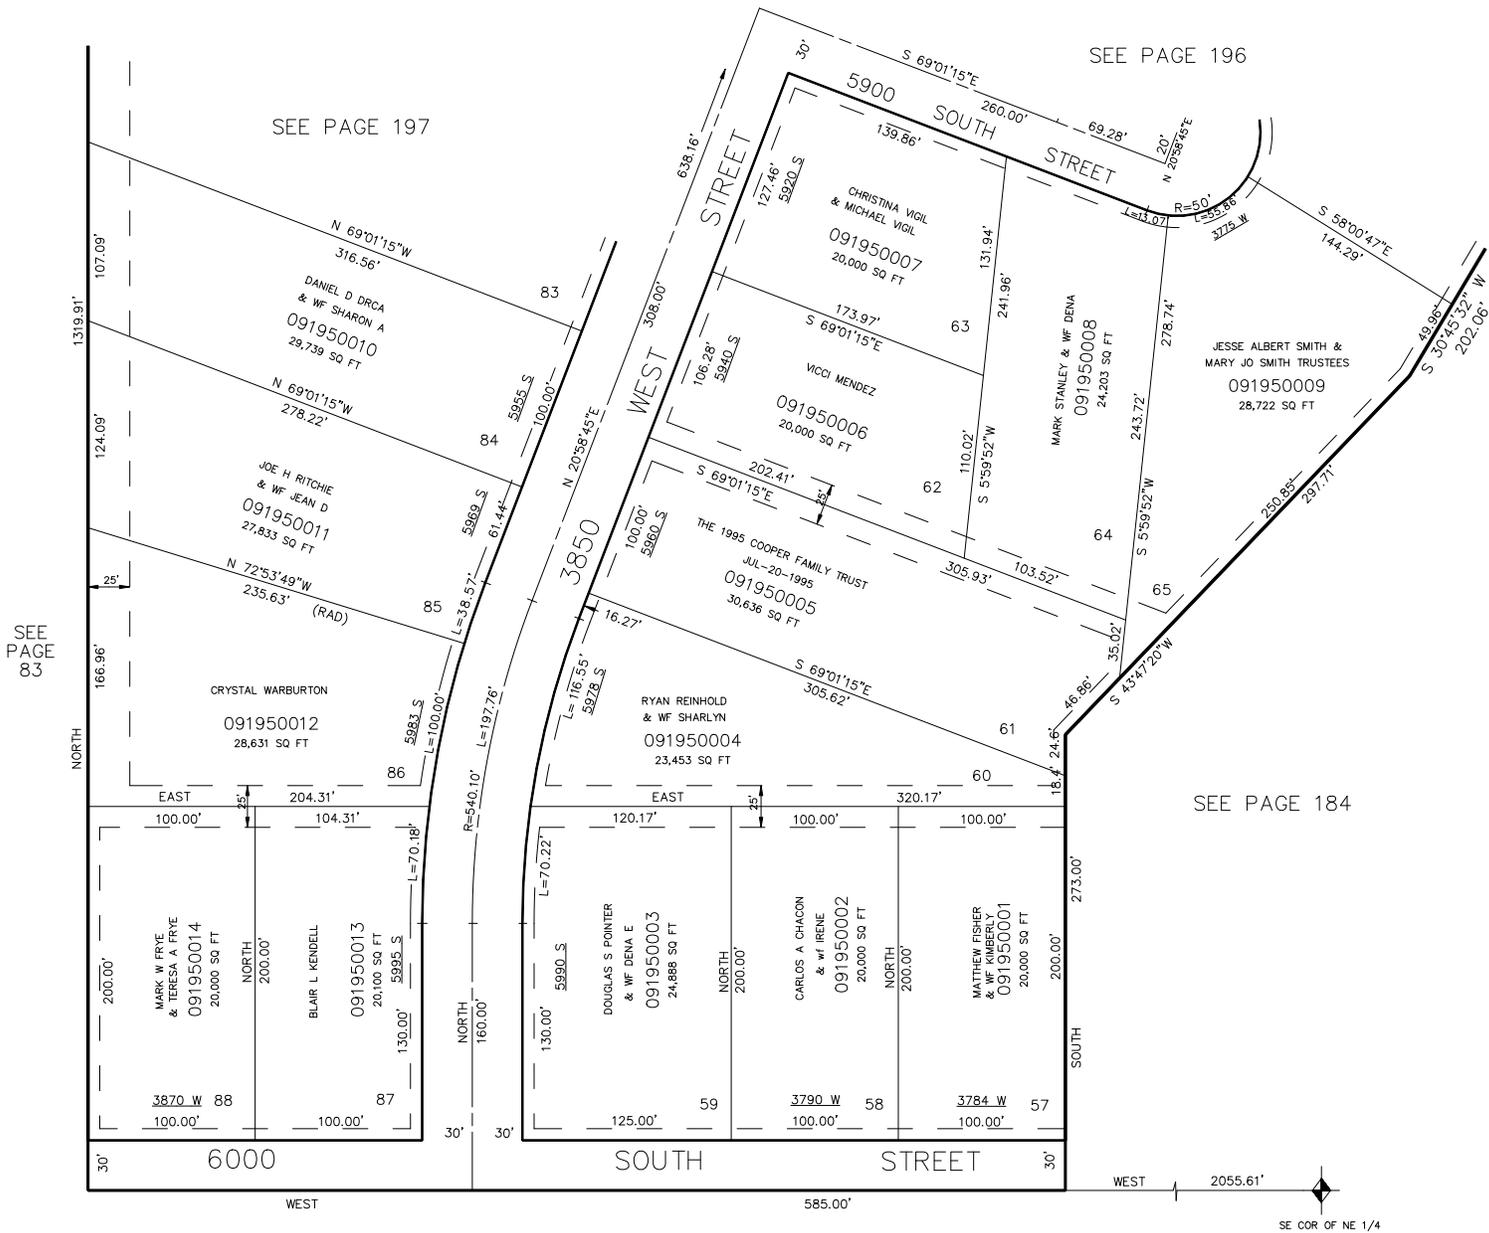

SEE PAGE 197

SEE PAGE 196

SEE PAGE 83

SEE PAGE 184

SEE PAGE 83

FOR COMPLETE ENG. DATA SEE
ORIG. DEDICATION PLAT IN
BOOK 20, PAGE 86 OF RECORDS.

7" UTILITY & DRAINAGE EASEMENTS
EACH SIDE OF PROPERTY LINES AS
INDICATED BY DASHED LINES,
EXCEPT WHERE OTHERWISE SHOWN.