


PART OF NE 1/4 OF SEC. 21, T.5N., R.2W., S.L.B. & M.  
**HOLLEY ACRES SUBDIVISION NO. 4**

LOTS 57 - 65 & 84 - 88

IN ROY CITY

TAXING UNIT: 41

SCALE 1" = 60'

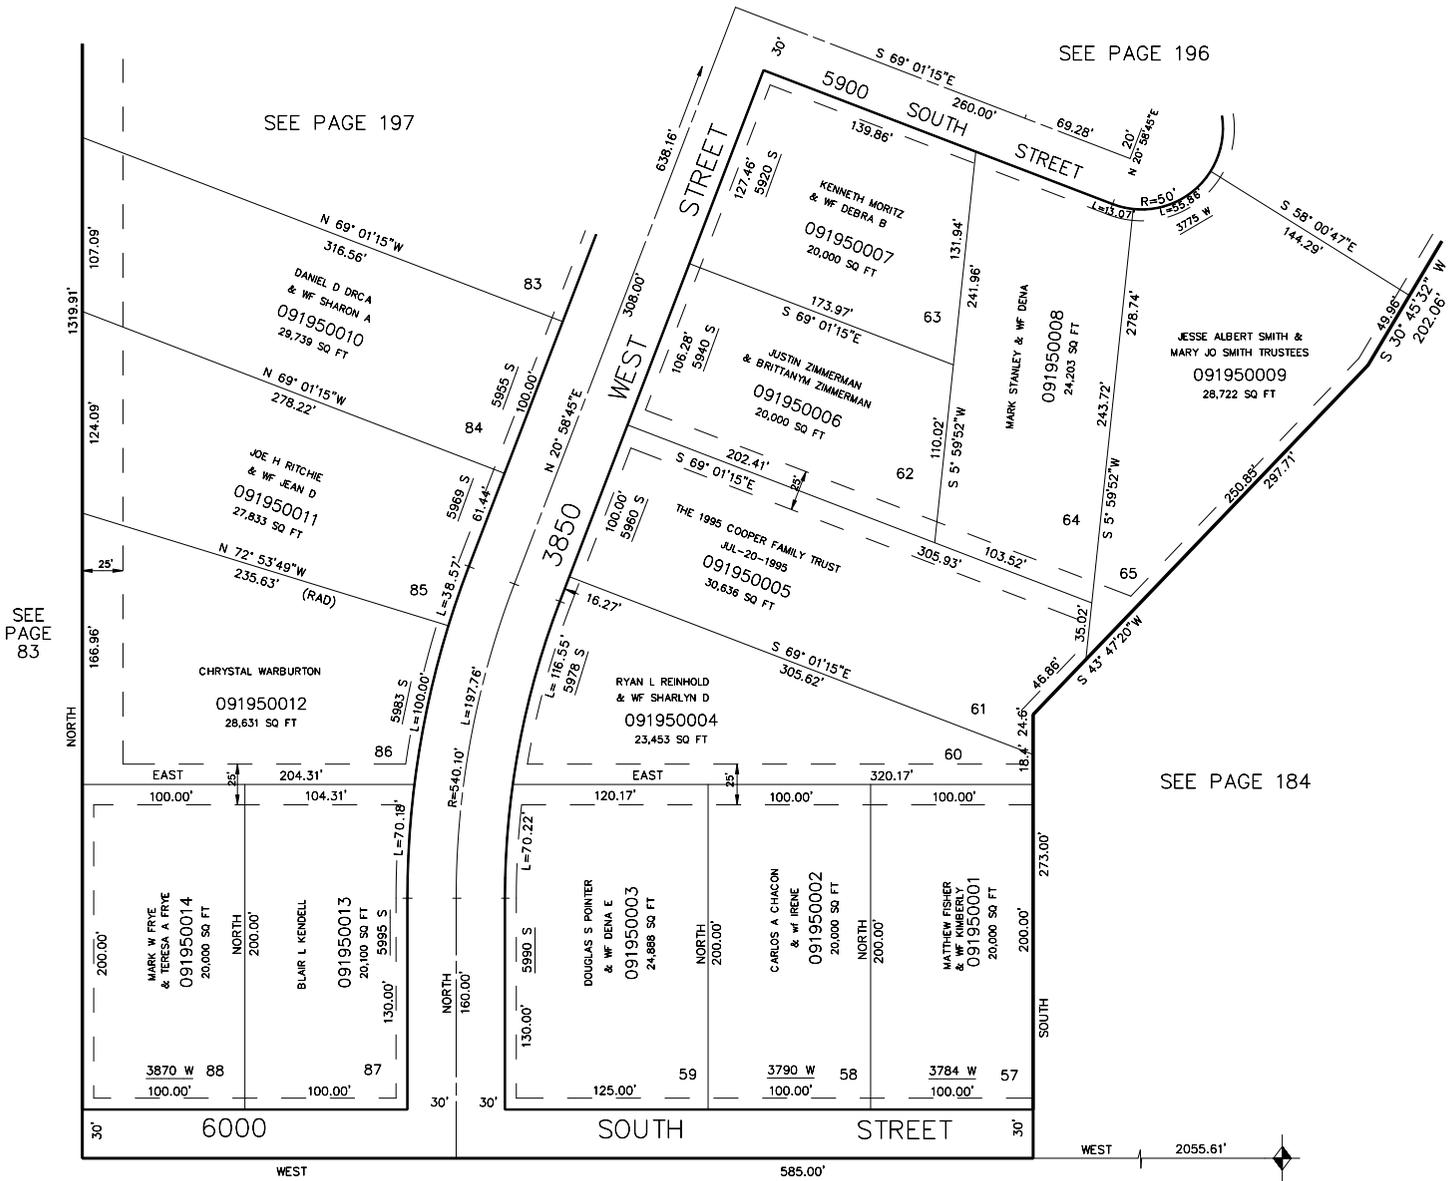

SEE PAGE 197

SEE PAGE 196

SEE PAGE 184

SEE PAGE 83

SEE PAGE 83

FOR COMPLETE ENG. DATA SEE  
 ORIG. DEDICATION PLAT IN  
 BOOK 20, PAGE 66 OF RECORDS.

7' UTILITY & DRAINAGE EASEMENTS  
 EACH SIDE OF PROPERTY LINES AS  
 INDICATED BY DASHED LINES,  
 EXCEPT WHERE OTHERWISE SHOWN.