

PART OF N.E. 1/4 OF SEC. 21, T. 5 N., R. 2 W., S.L.B. & M. **HOLLEY ACRES SUBDIVISION NO. 4**

196

TAXING UNIT: 40


SEE PAGE 84

LOTS 66-76
 IN ROY CITY
 SCALE 1" = 50'

PREFIX 09- 196

SEE PAGE 197

SEE PAGE 184

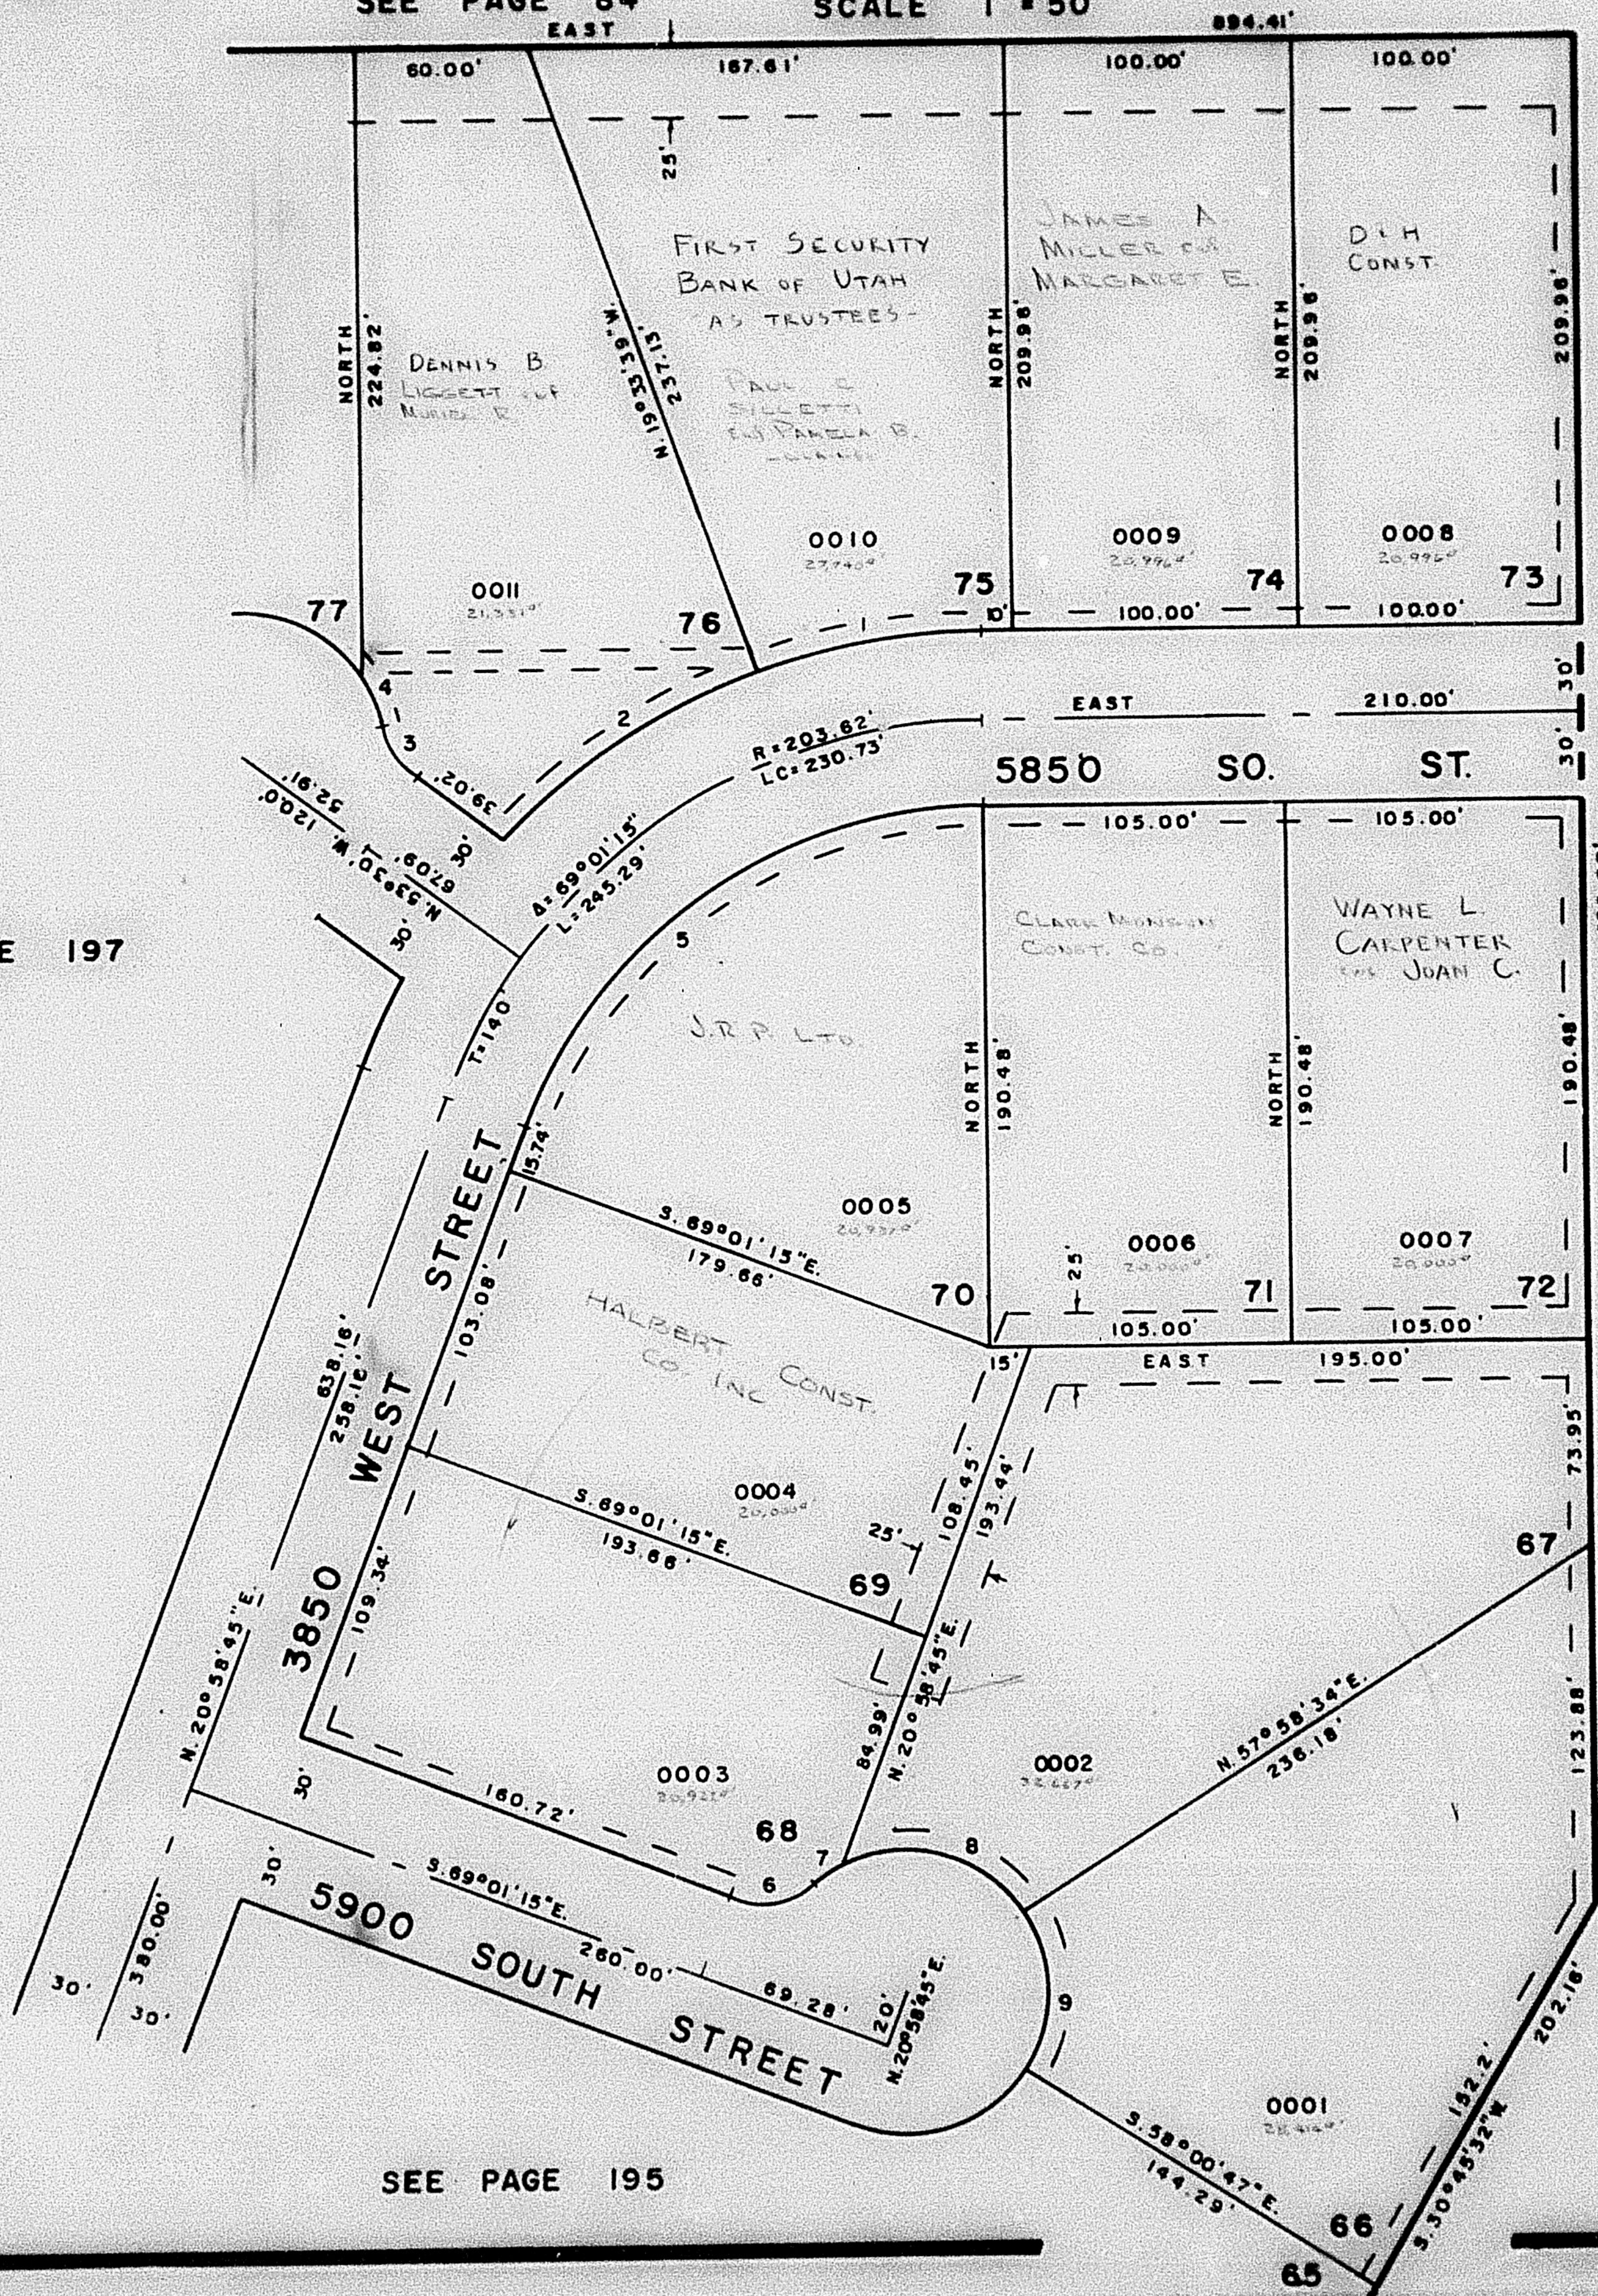

SEE PAGE 195

	Δ	R	L	LC
1	19°33'39"	233.62	79.76'	79.37'
2	26°33'41"	233.62	108.30'	
3	41°24'30"	30.00'	21.68'	
4	19°35'15"	50.00'	17.09'	
5	69°01'15"	173.82	209.15'	196.73'
6	80°00'	30.00'	31.42'	30.00'
7	13°23'08"	50.00'	11.68'	11.65'
8	83°38'36"	50.00'	72.96'	66.66'
9	64°00'39"	50.00'	55.86'	53.00'

7' UTILITY & DRAINAGE ESMTS
 EACH SIDE OF PROPERTY LINE
 AS INDICATED BY DASHED LINES

FOR COMPLETE ENG. DATA
 SEE ORIG. DED. PLAT IN
 BOOK 20, PAGE 88

W.F.J. 9-77