


PART OF N.E. 1/4 OF SEC. 21, T. 5 N., R. 2 W., S. 1 B. 8 M.
HOLLEY ACRES SUBDIVISION NO. 4
 LOTS 66-76
 IN ROY CITY
 SCALE 1"=50'

196

TAXING UNIT: 41

PREFIX: 05-196

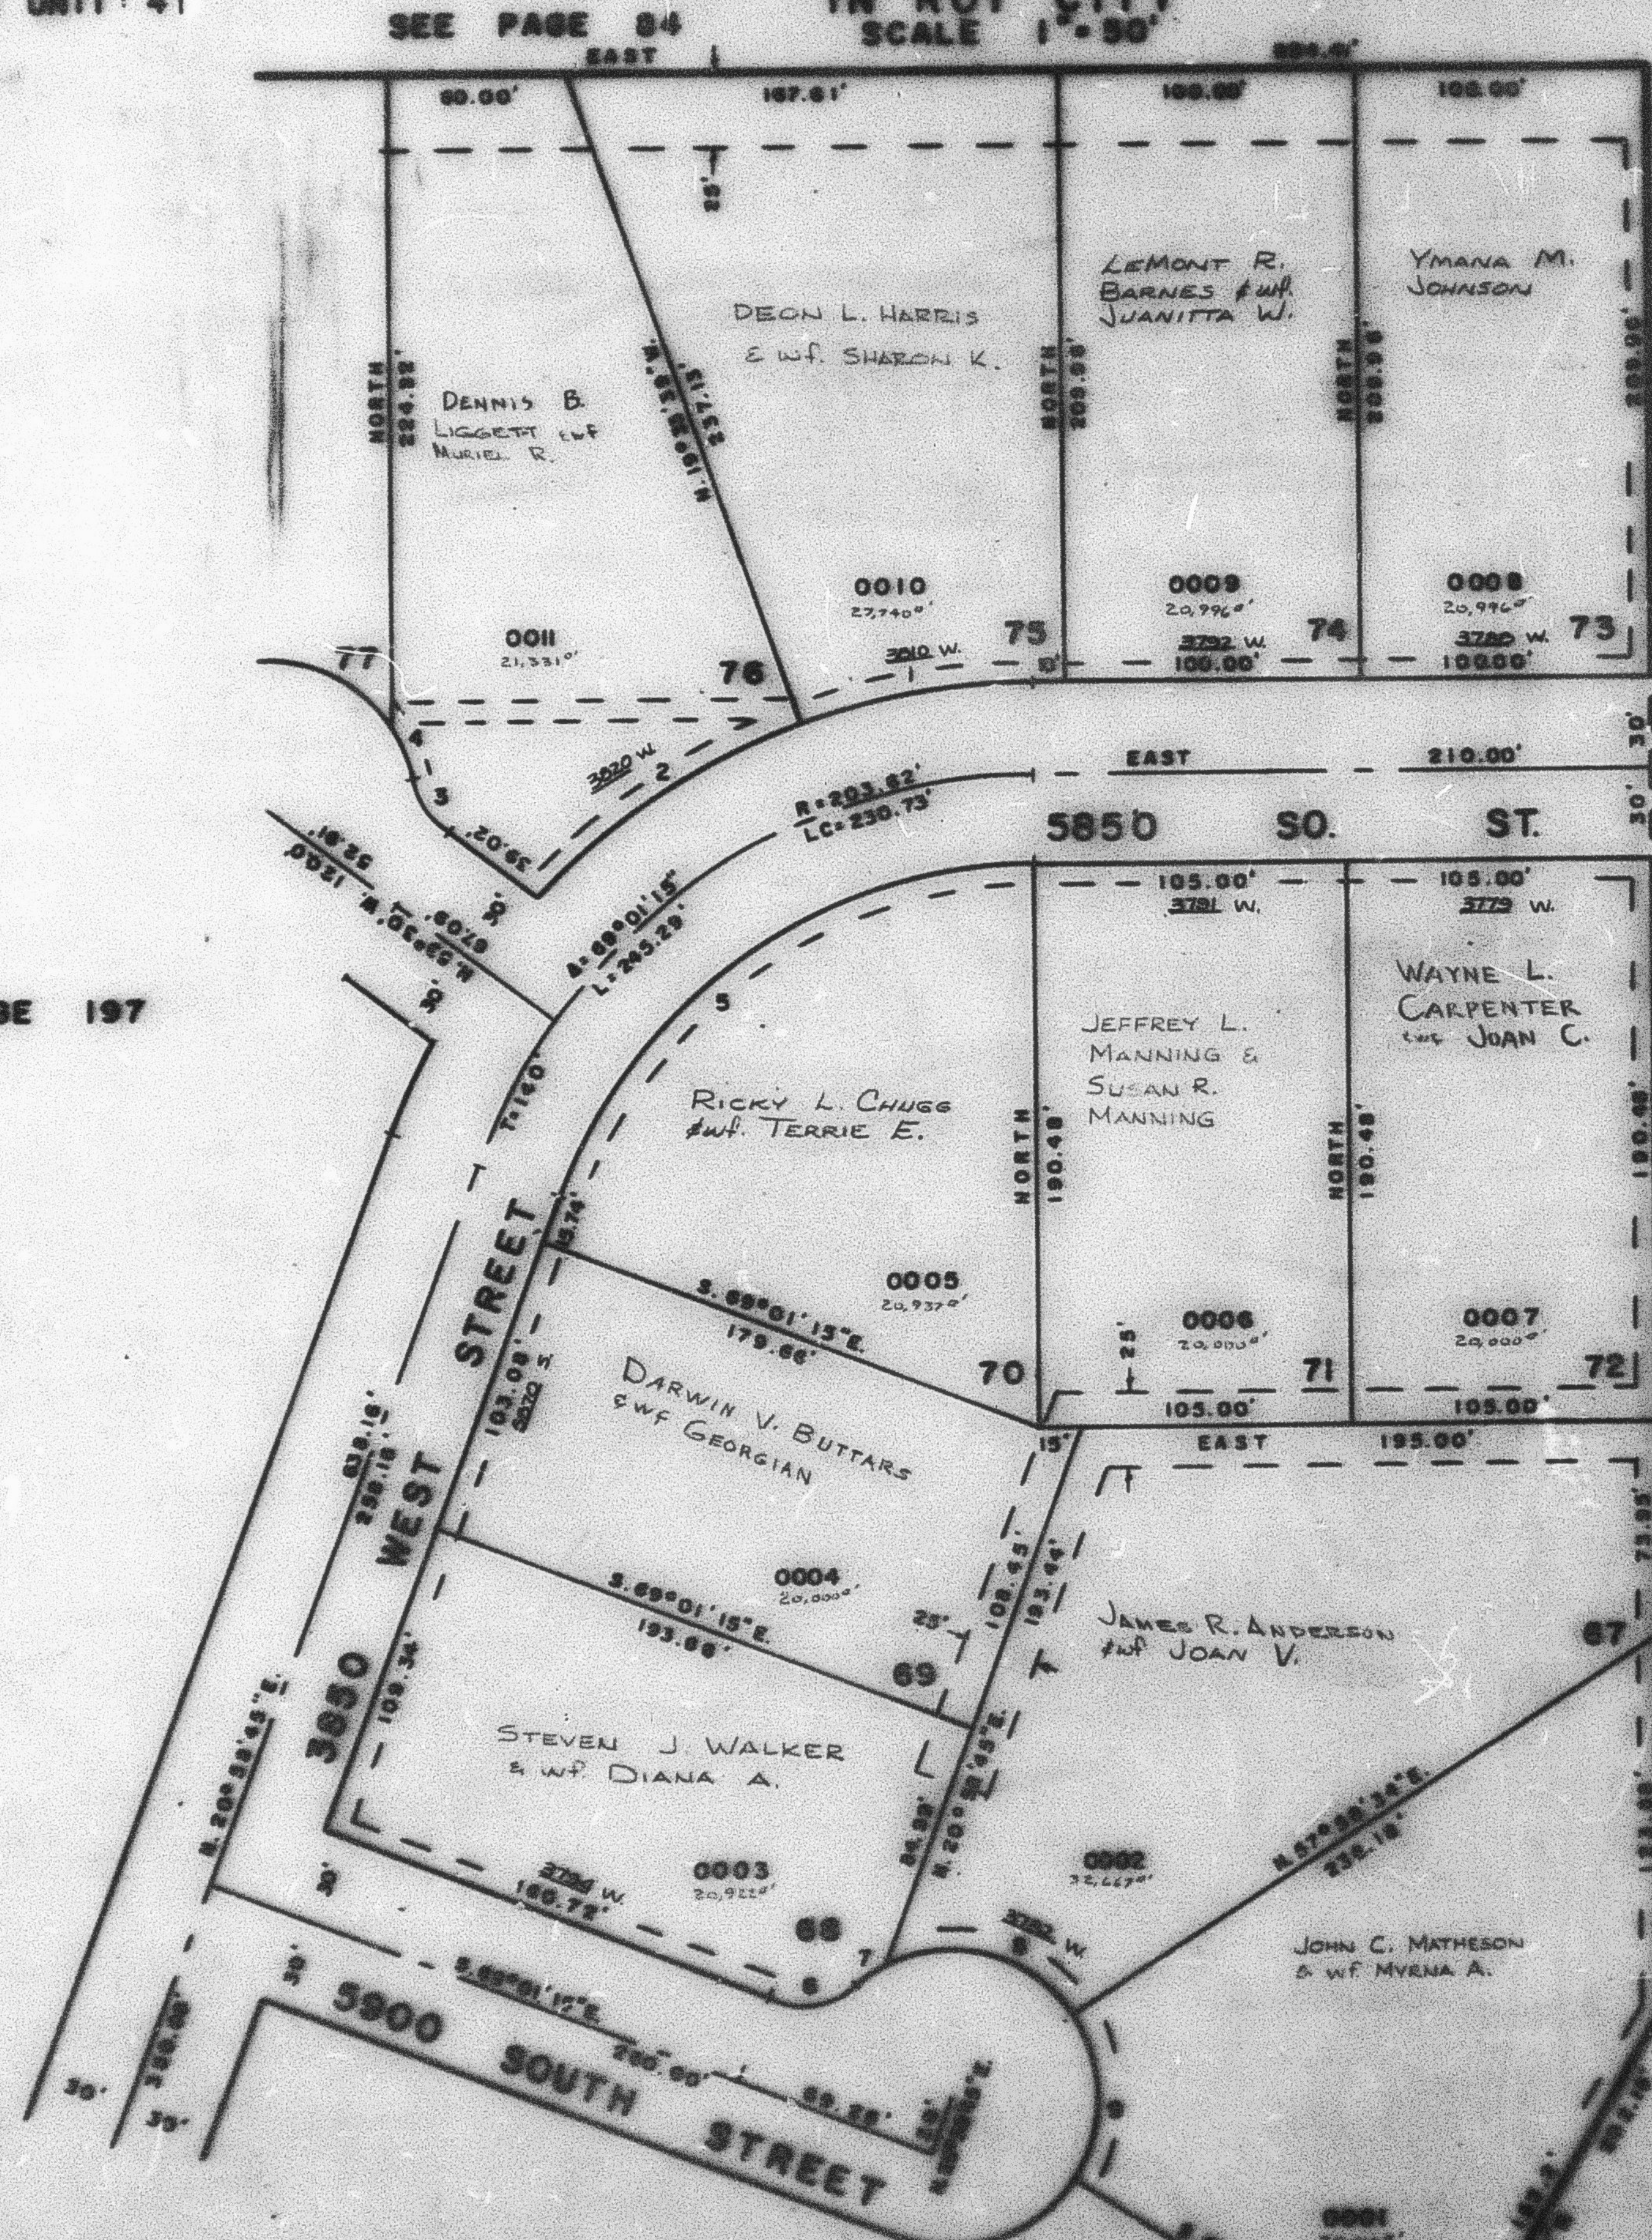

SEE PAGE 197

SEE PAGE 184

CURVE DATA			
A	R	L	LC
1 16°32'39"	235.82	79.78	79.37
2 26°35'41"	235.82	109.30	
3 41°24'30"	30.00	21.00	
4 19°35'18"	50.00	17.00	
5 39°01'15"	173.02	209.12	104.75
6 60°00'	30.00	31.42	30.00
7 13°23'08"	50.00	11.00	11.00
8 37°35'35"	50.00	72.50	46.00
9 64°00'30"	50.00	55.00	53.00

7' UTILITY & DRAINAGE EASMENTS
 EACH SIDE OF PROPERTY LINE
 AS INDICATED BY DASHED LINES

FOR COMPLETE ENG. DATA
 SEE ORIG. SURV. PLAT IN
 BOOK 25, PAGE 66

SEE PAGE 195

67-1-9-77