


IN ROY CITY

SCALE 1-50

222 222 222

REF ID: A66100

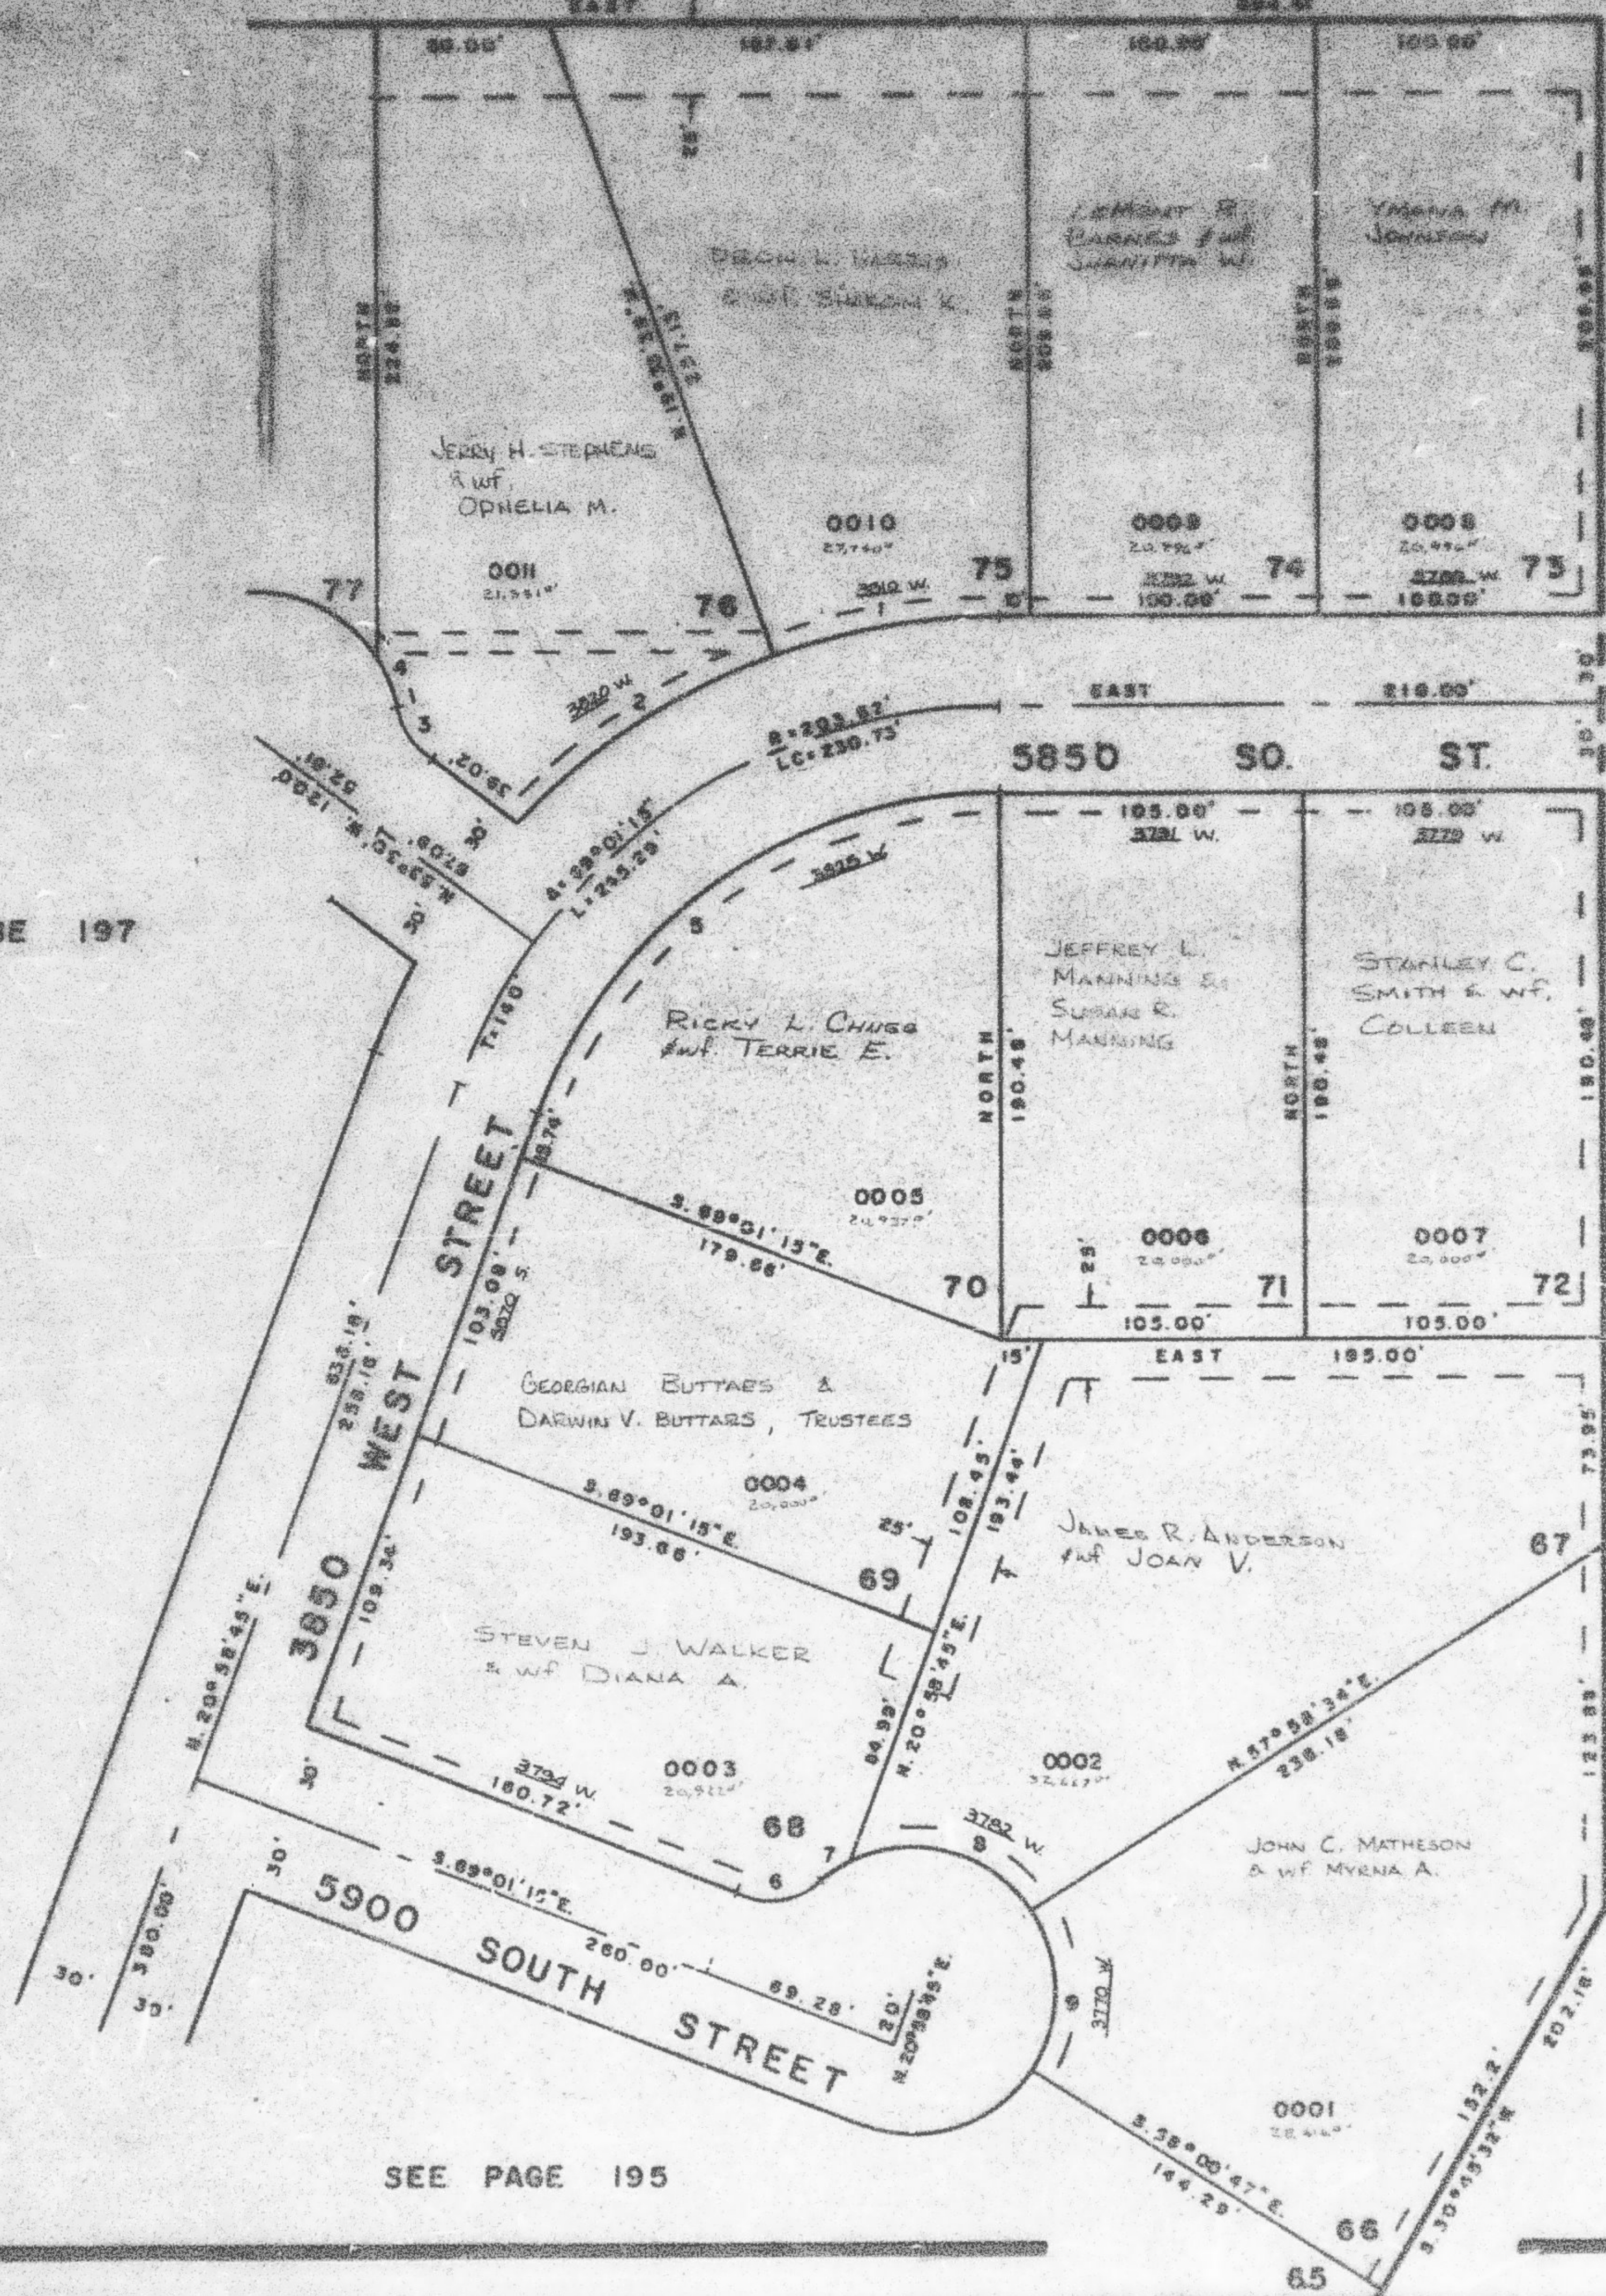

THE PAGE 123

	CURVE		DATA	
	A	R	L	LC
1	12° 35' 36"	233.82	75.76'	75.07'
2	26° 35' 41"	233.82	108.30'	
3	41° 24' 30"	30.00'	21.88'	
4	18° 35' 12"	30.00'	17.00'	
5	82° 00' 18"	173.62	205.85'	194.53'
6	80° 00'	30.00'	31.42'	32.35'
7	13° 23' 08"	30.00'	11.68'	11.83'
8	83° 33' 36"	30.00'	72.86'	60.88'
9	34° 00' 39"	30.00'	35.84'	33.00'

7' UTILITY & DRAINAGE EASEMENTS
EACH SIDE OF PROPERTY LINE
AS INDICATED BY DASHED LINES

FOR COMPLETE ENG. DATA
SEE ENR. DES. PLAT IN
BOOK 20, PAGE 25

SEE PAGE 195

1974