

PART OF N.E. 1/4 OF SEC. 21, T.5N., R.2W., S.L.B. & M.
HOLLEY ACRES SUBDIVISION NO. 4

197


LOTS 77-83
 IN ROY CITY

PREFIX 09-197

TAXING UNIT: 40

SEE PAGE 84

SCALE 1"=50'

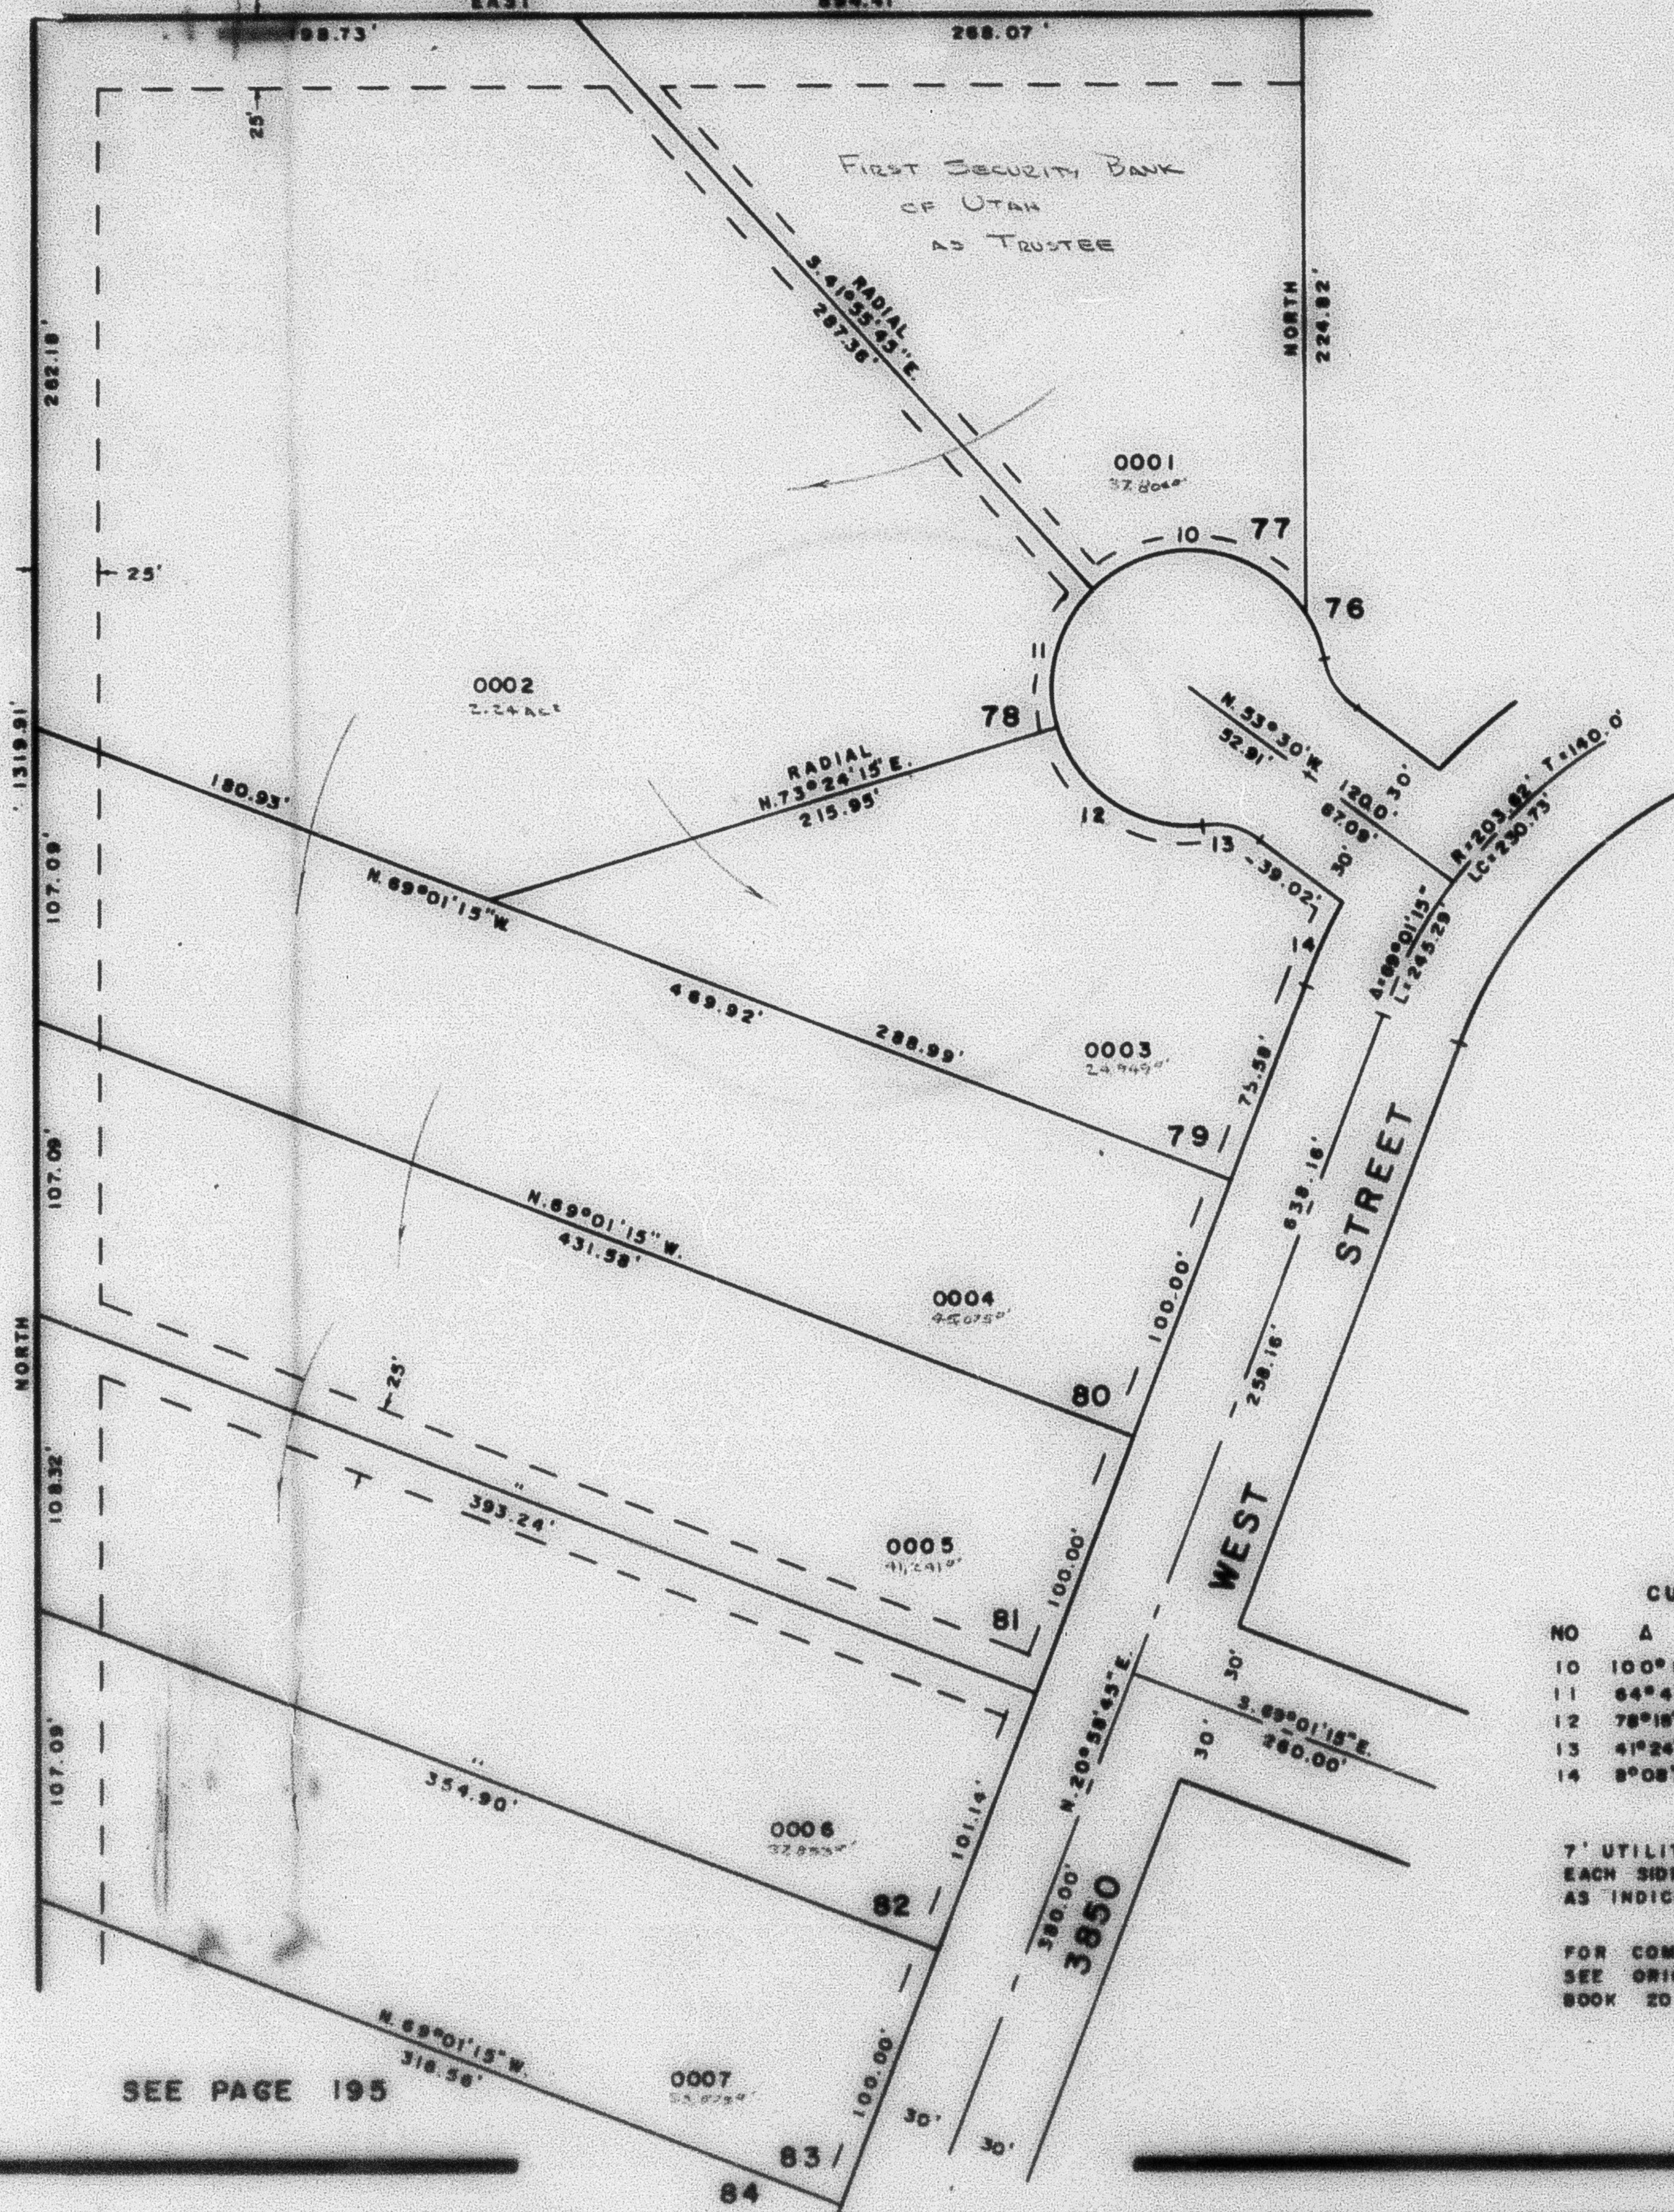

SEE PAGE
 196

SEE PAGE
 83-1

CURVE DATA			
NO	A	R	L
10	100°14'	50.00'	87.47'
11	64°40'	50.00'	58.43'
12	78°18'45"	50.00'	69.21'
13	41°24'30"	30.00'	21.88'
14	8°08'35"	233.62'	33.20'

7' UTILITY & DRAINAGE ESMTS
 EACH SIDE OF PROPERTY LINE
 AS INDICATED BY DASHED LINES

FOR COMPLETE ENG. DATA
 SEE ORIG. DEED. PLAT IN
 BOOK 20, PAGE 88

SEE PAGE 195

W.F.J. 9-77