

PART OF N.E. 1/4 OF SEC. 21, T.5N., R.2W., S.L.B.&M. **HOLLEY ACRES SUBDIVISION NO. 4**

197


TAXING UNIT 40

SEE PAGE 84

LOTS 77-83
 IN ROY CITY

SCALE 1"=50'

PREFIX 09-197

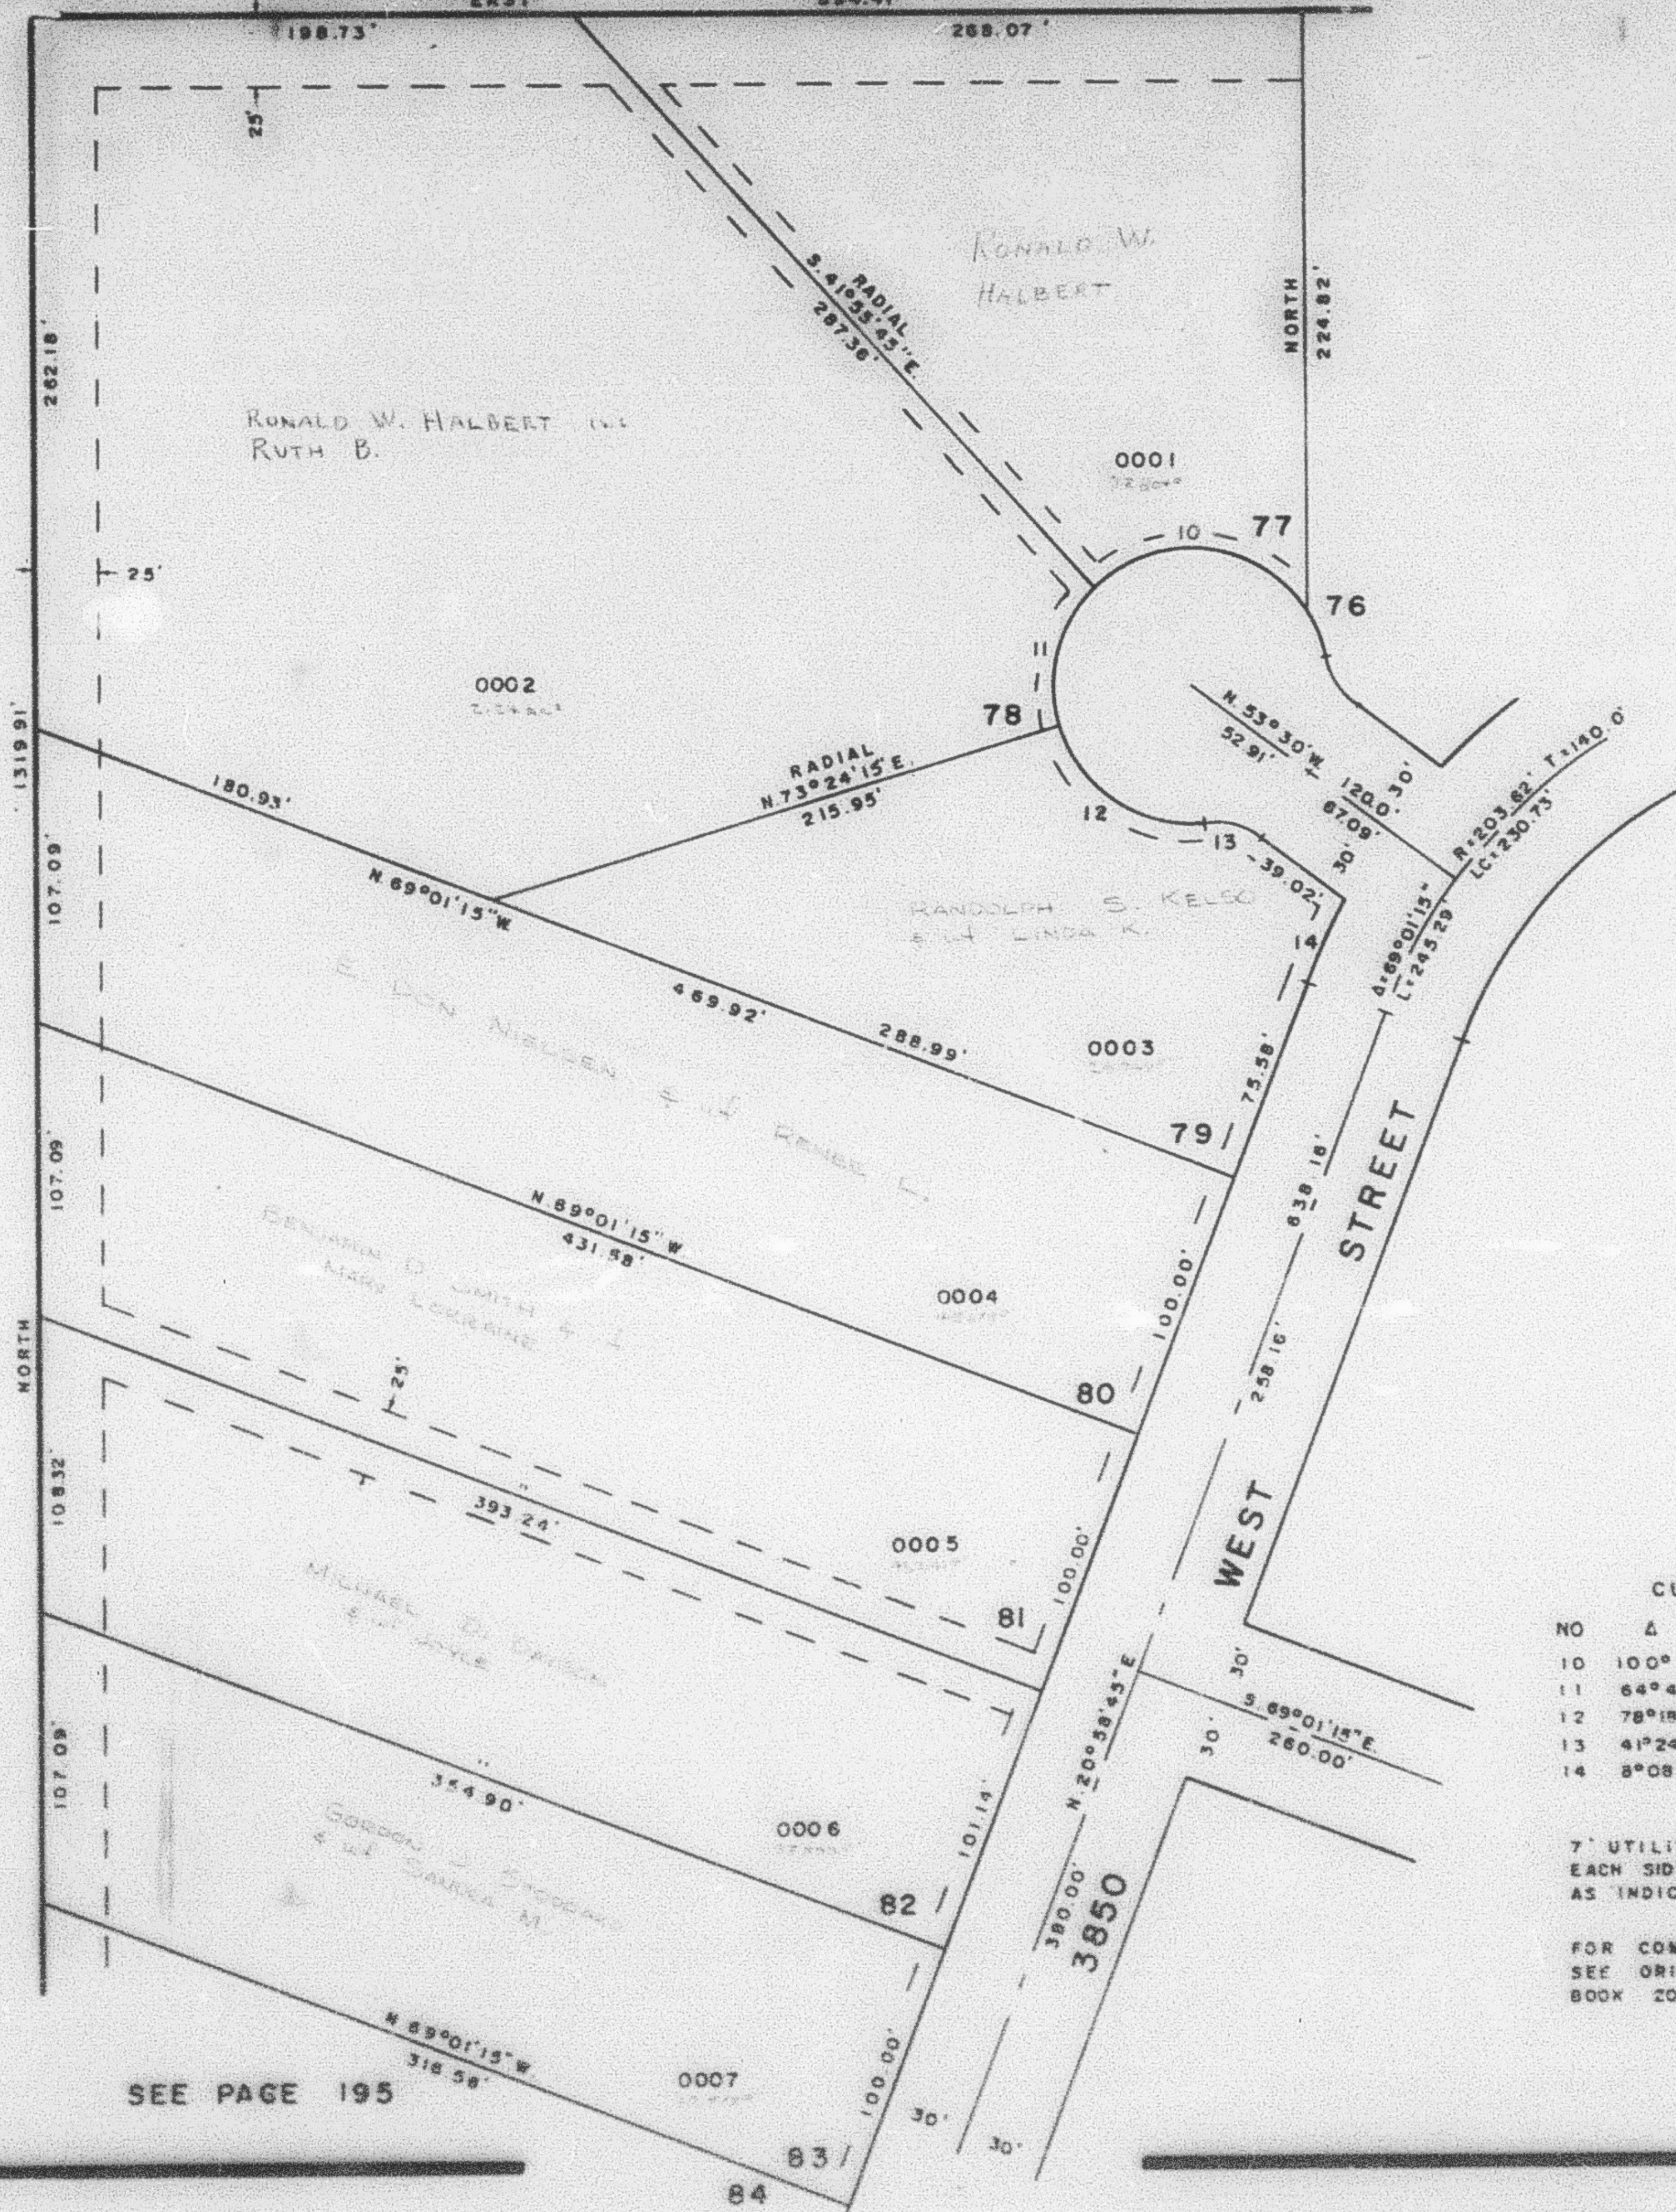

SEE PAGE
 196

SEE PAGE
 83-1

CURVE DATA			
NO	Δ	R	L
10	100°14'	50.00'	87.47'
11	64°40'	50.00'	56.43'
12	78°18'45"	50.00'	69.21'
13	41°24'30"	30.00'	21.68'
14	8°08'35"	233.62'	33.20'

7" UTILITY & DRAINAGE ESMTS
 EACH SIDE OF PROPERTY LINE
 AS INDICATED BY DASHED LINES

FOR COMPLETE ENG. DATA
 SEE ORIG. DED. PLAT IN
 BOOK 20, PAGE 86

SEE PAGE 195

W.F.J. 9-77