


PART OF N.E. 1/4 OF SEC. 21, T.5N., R.2W., S.18&M.
HOLLEY ACRES SUBDIVISION NO. 4
 LOTS 77-83
 IN ROY CITY SCALE 1"=50'

197

TAXING UNIT 41

SEE PAGE 84

PREFIX 09-197

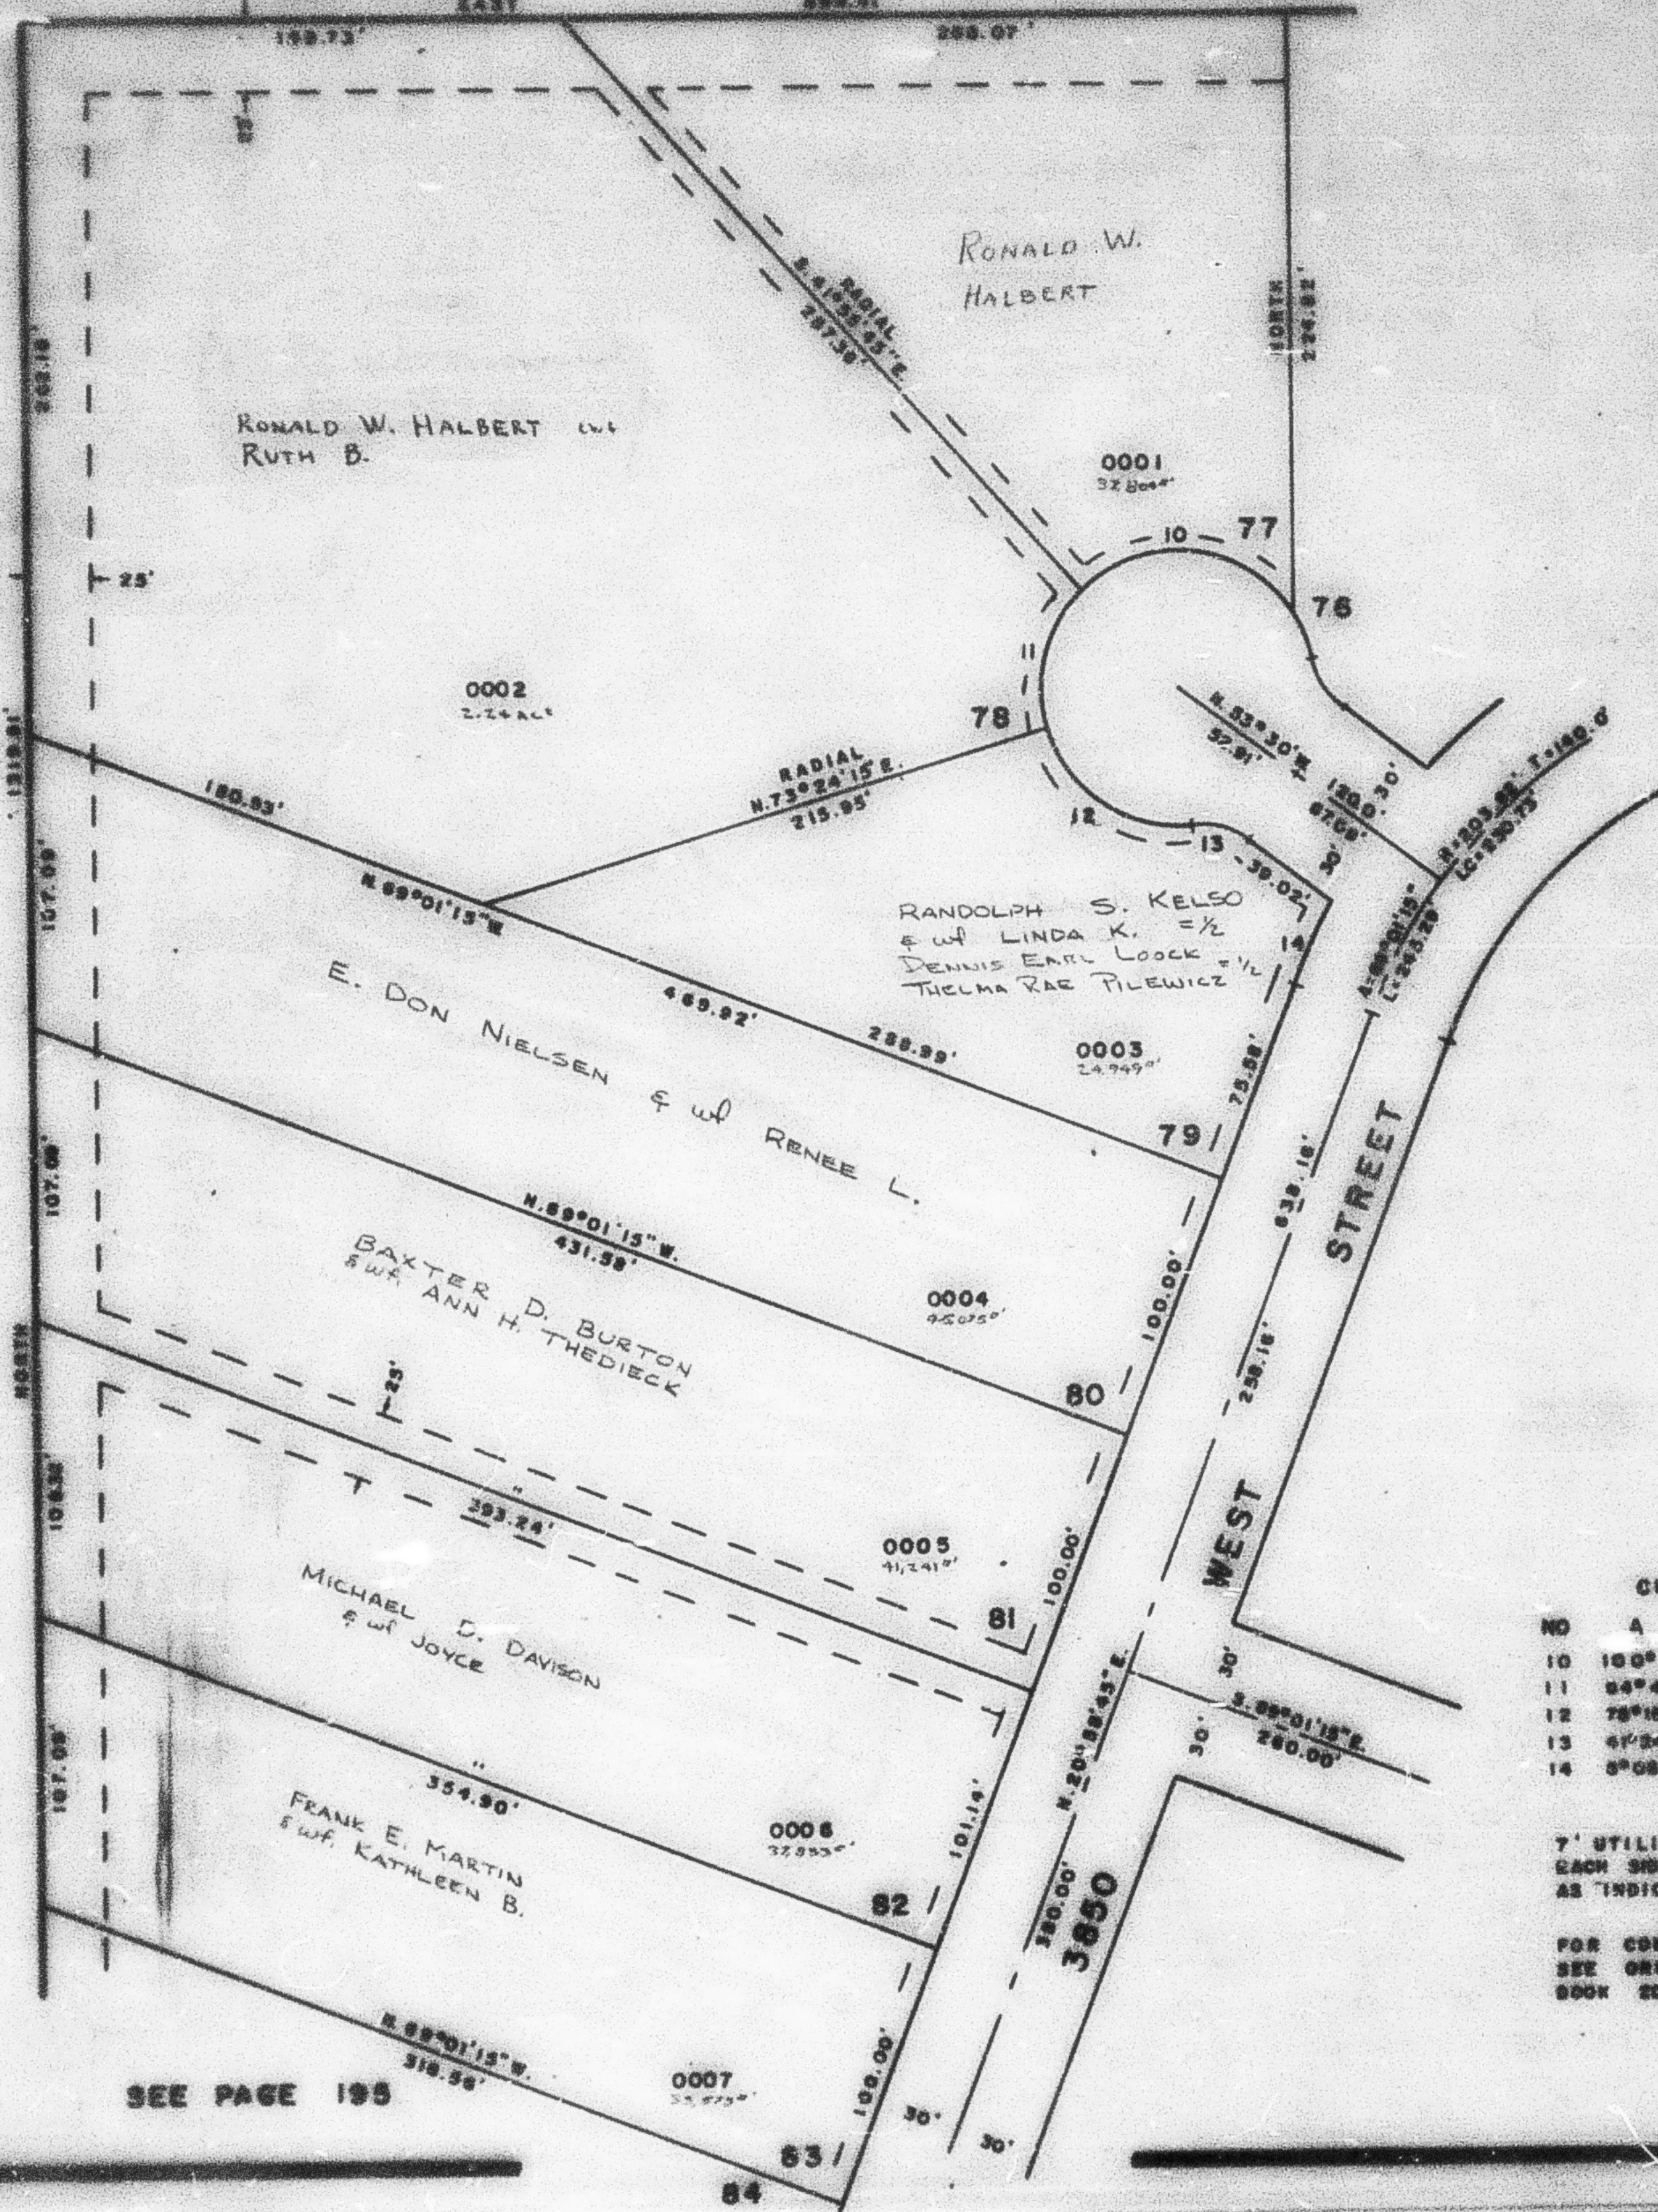

SEE PAGE 198

SEE PAGE 83-1

CURVE DATA			
NO	A	R	L
10	100° 14'	50.00'	87.47'
11	84° 40'	50.00'	38.45'
12	78° 18' 35"	50.00'	69.21'
13	41° 24' 30"	30.00'	71.00'
14	8° 08' 35"	233.00'	39.00'

7' UTILITY & DRAINAGE EASEMENTS
 EACH SIDE OF PROPERTY LINE
 AS INDICATED BY DASHED LINES

FOR COMPLETE ENG. DATA
 SEE ORIG. DES. PLAT IN
 BOOK 20, PAGE 88

SEE PAGE 195

M.F.L. 9-37