

PART OF N.E. 1/4 OF SEC. 21, T.5N., R.2W., S.100M.
HOLLEY ACRES SUBDIVISION NO. 4

197

TAXING UNIT - 41

SEE PAGE 84

LOTS 77-83
 IN ROY CITY


SCALE 1"=50'

PREFIX - 02 - 197

SEE PAGE
 83-1

SEE PAGE
 196

SEE PAGE 195

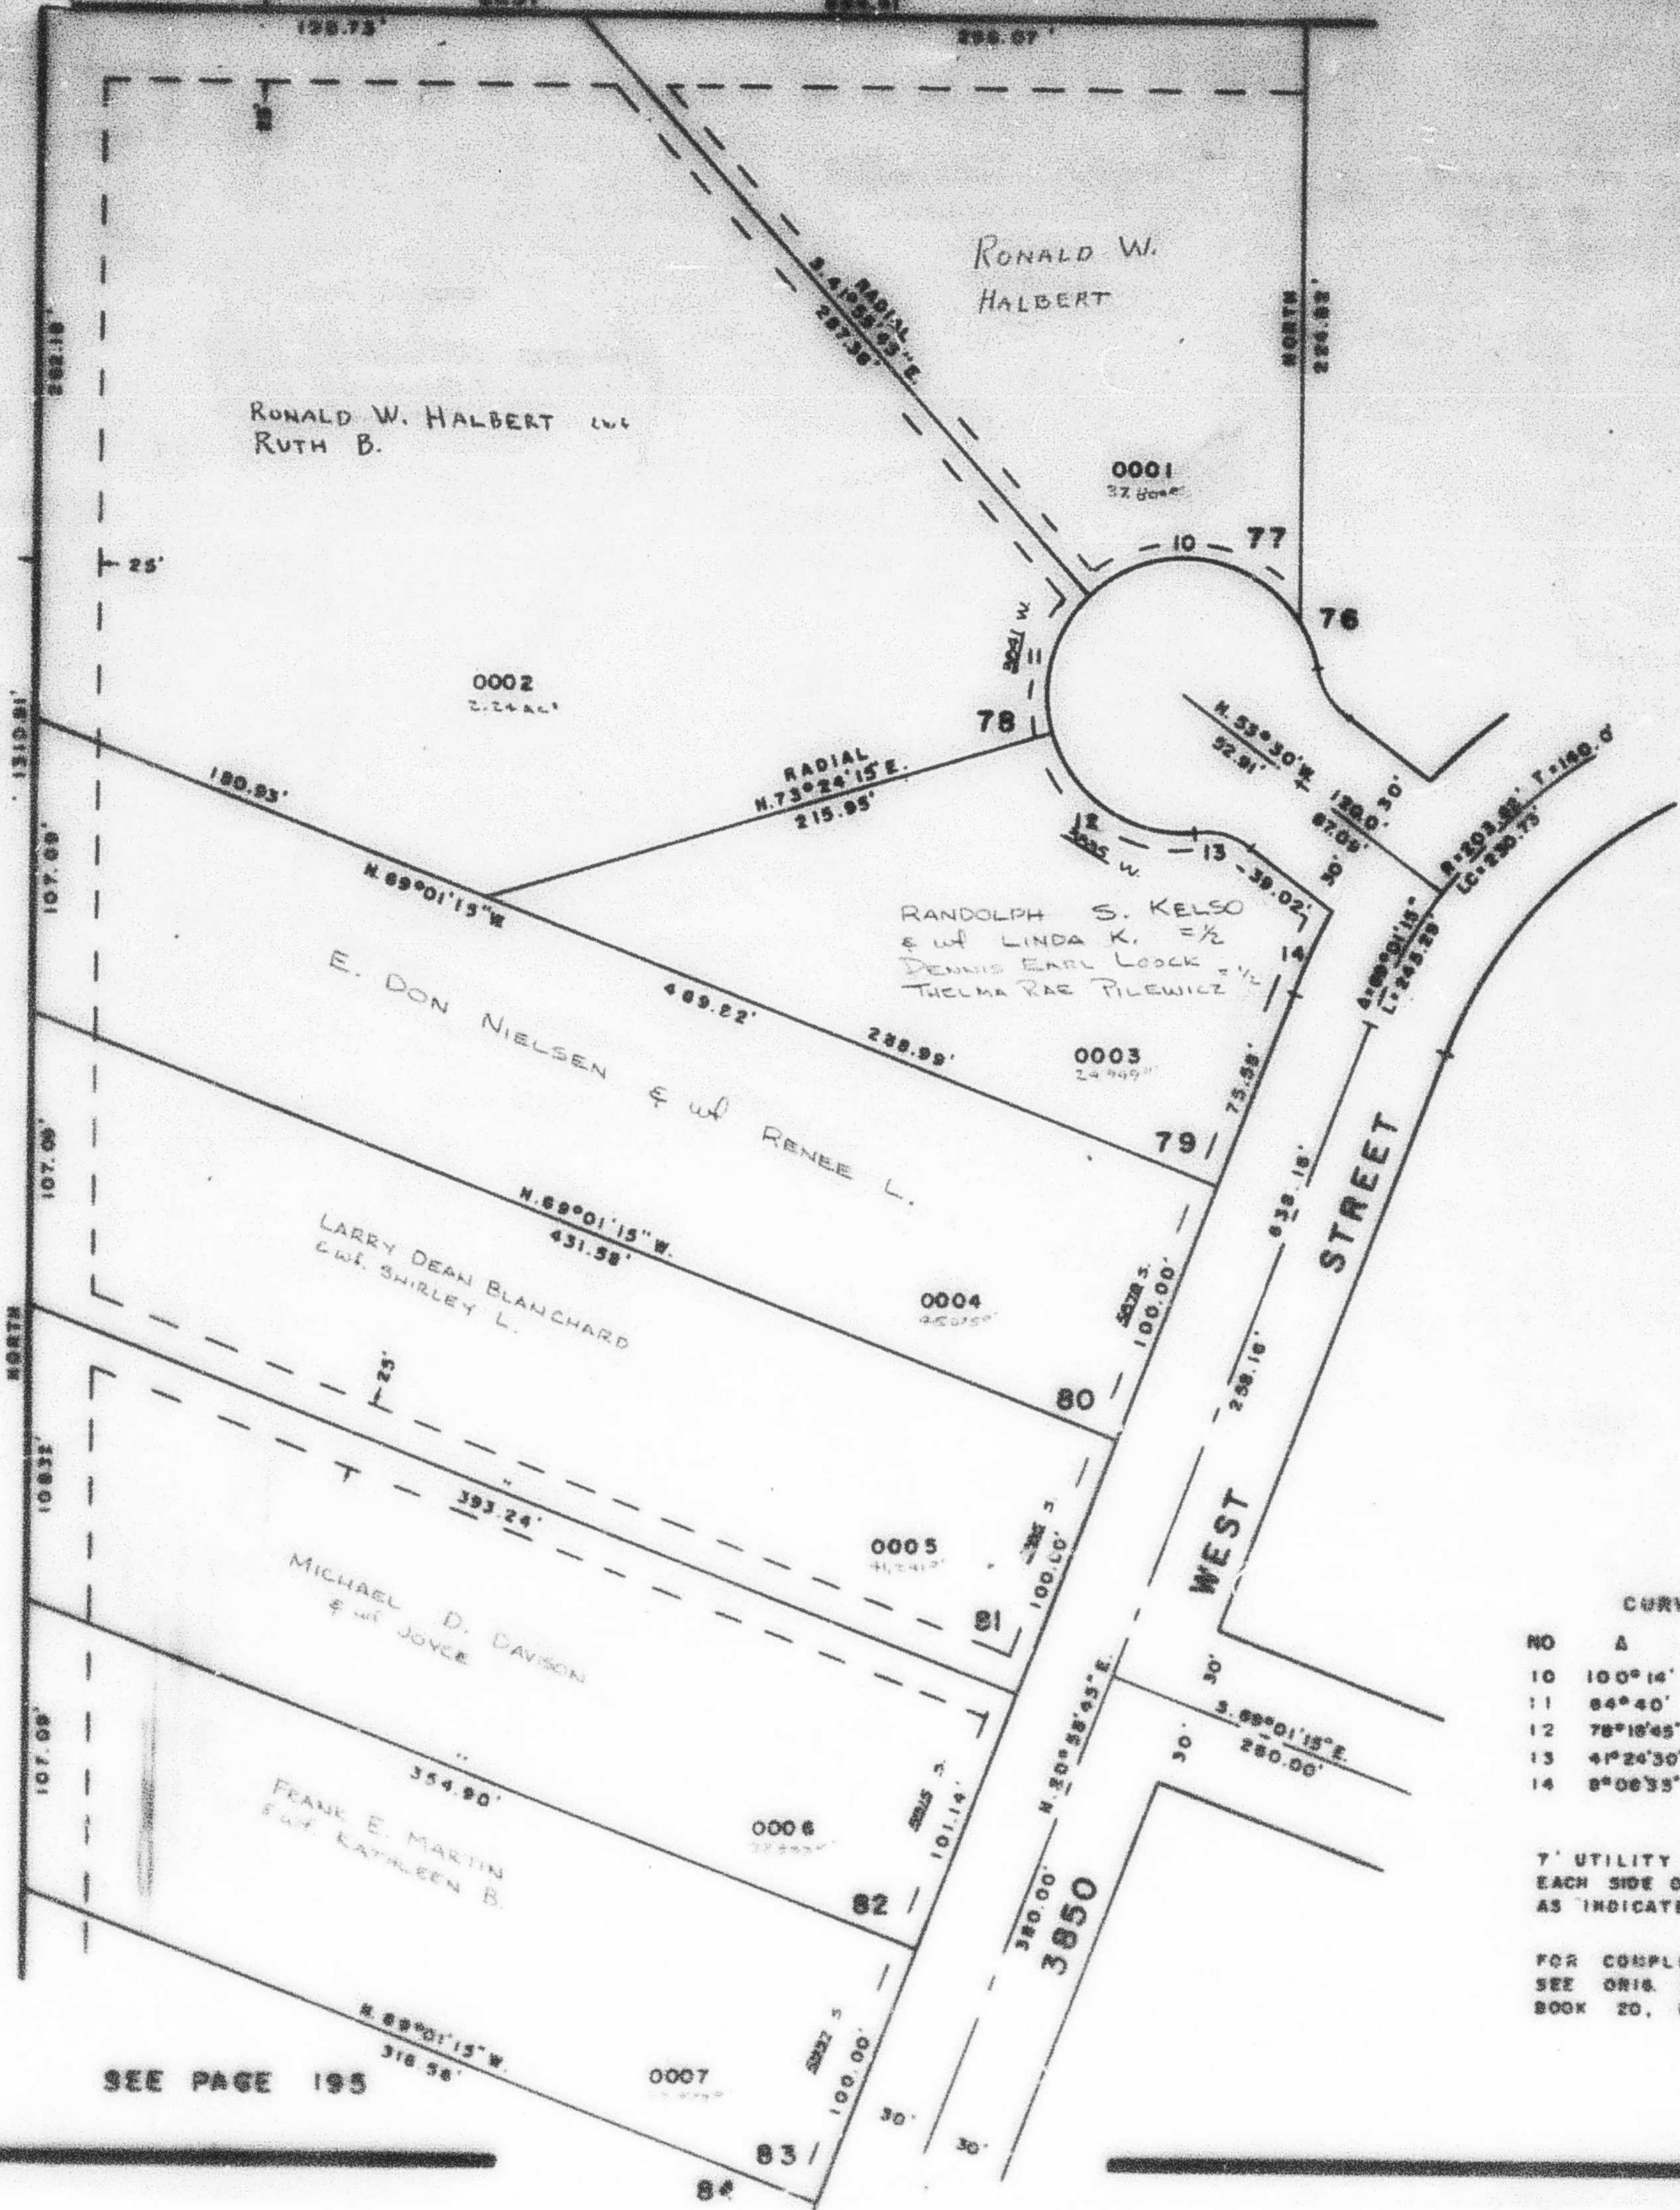

CURVE DATA			
NO	A	R	L
10	100°14'	50.00'	87.47'
11	84°40'	50.00'	58.43'
12	78°18'45"	50.00'	69.21'
13	41°24'30"	30.00'	21.85'
14	8°06'35"	233.82'	53.20'

7' UTILITY & DRAINAGE EASEMENTS
 EACH SIDE OF PROPERTY LINE
 AS INDICATED BY DASHED LINES

FOR COMPLETE ENG. DATA
 SEE ORIG. DEED. PLAT IN
 BOOK 20, PAGE 88

W.F.A. 9-71