

PART OF N.E. 1/4 OF SEC. 21, T.5N., R.2W., S.L.B.&M.
HOLLEY ACRES SUBDIVISION NO. 4

197


TAXING UNIT: 41

SEE PAGE 84

LOTS 77-83
 IN ROY CITY

SCALE 1"=50'

PREFIX: D9-197

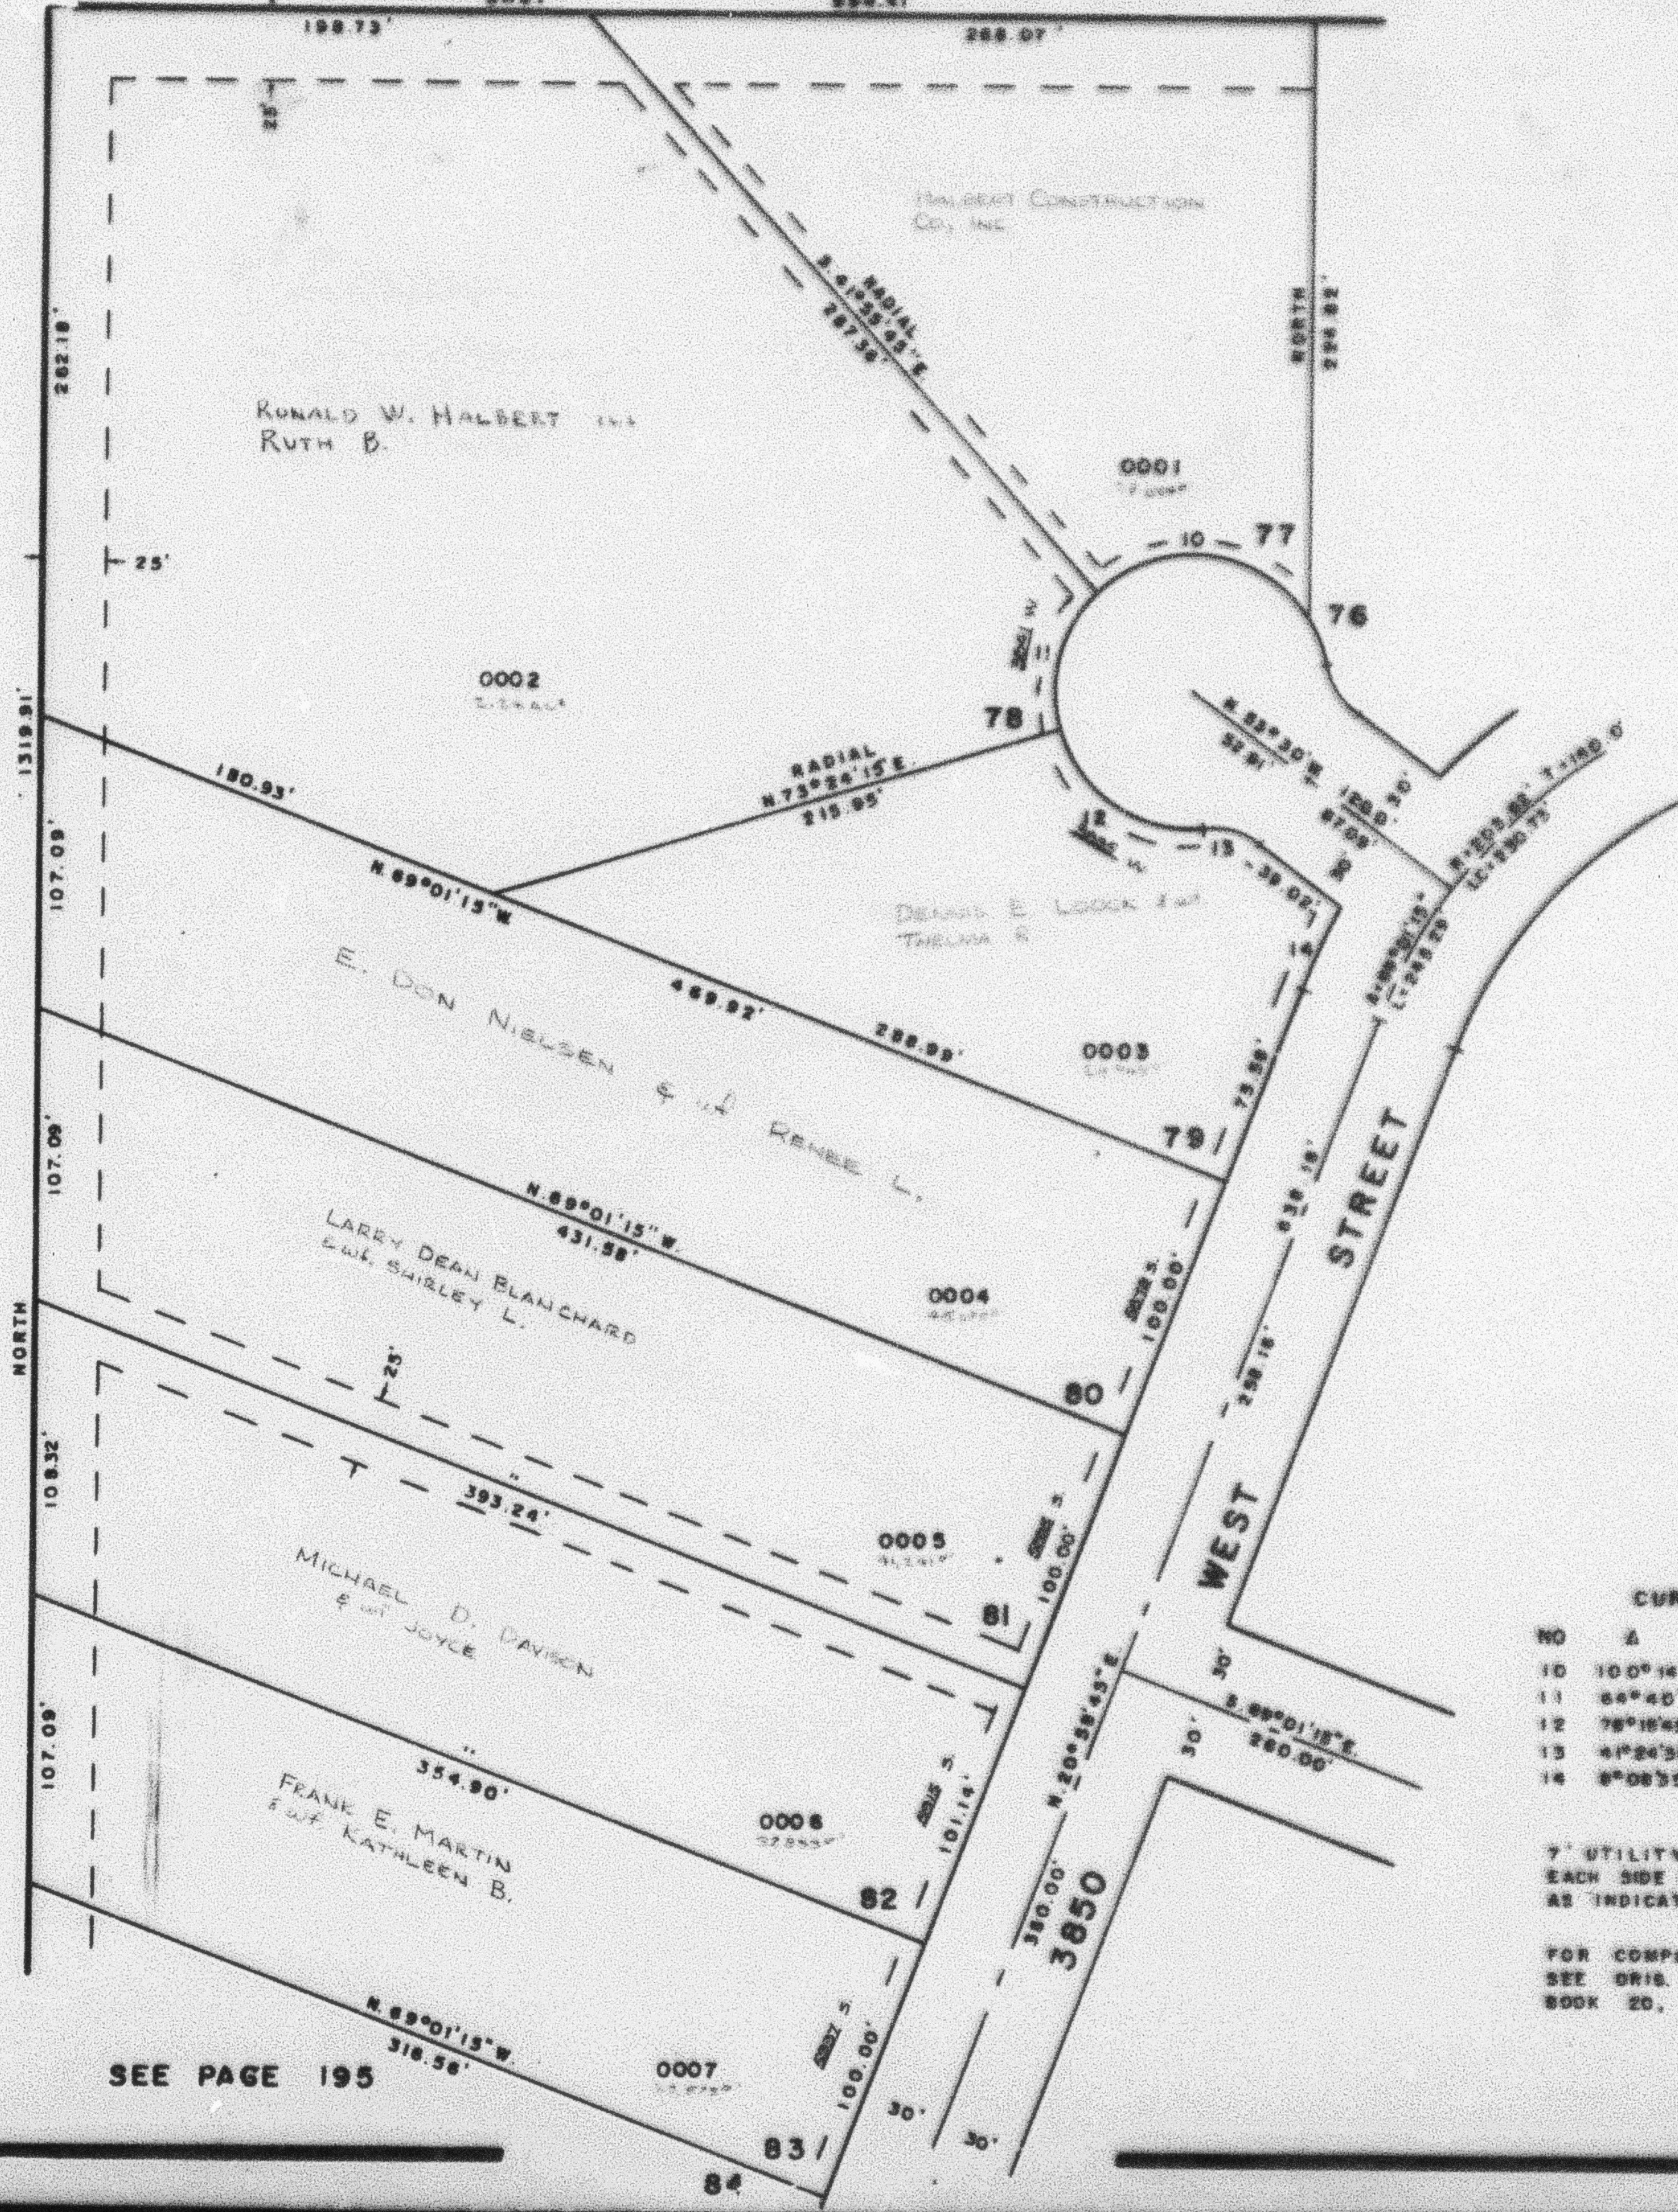

SEE PAGE
 83-1

SEE PAGE
 196

SEE PAGE 195

CURVE DATA			
NO	Δ	R	L
10	100°14'	50.00'	27.47'
11	64°40'	50.00'	26.43'
12	78°18'45"	50.00'	29.21'
13	41°24'30"	30.00'	21.55'
14	8°08'35"	233.62'	33.20'

7' UTILITY & DRAINAGE ESMYS
 EACH SIDE OF PROPERTY LINE
 AS INDICATED BY DASHED LINES

FOR COMPLETE ENG. DATA
 SEE ORIG. SED. PLAT IN
 BOOK 20, PAGE 56