

197


LOTS 77-83
IN ROY CITY

TAXING UNIT: 41

SEE PAGE 84

SCALE 1"=50'

PREFIX - 09 - 197

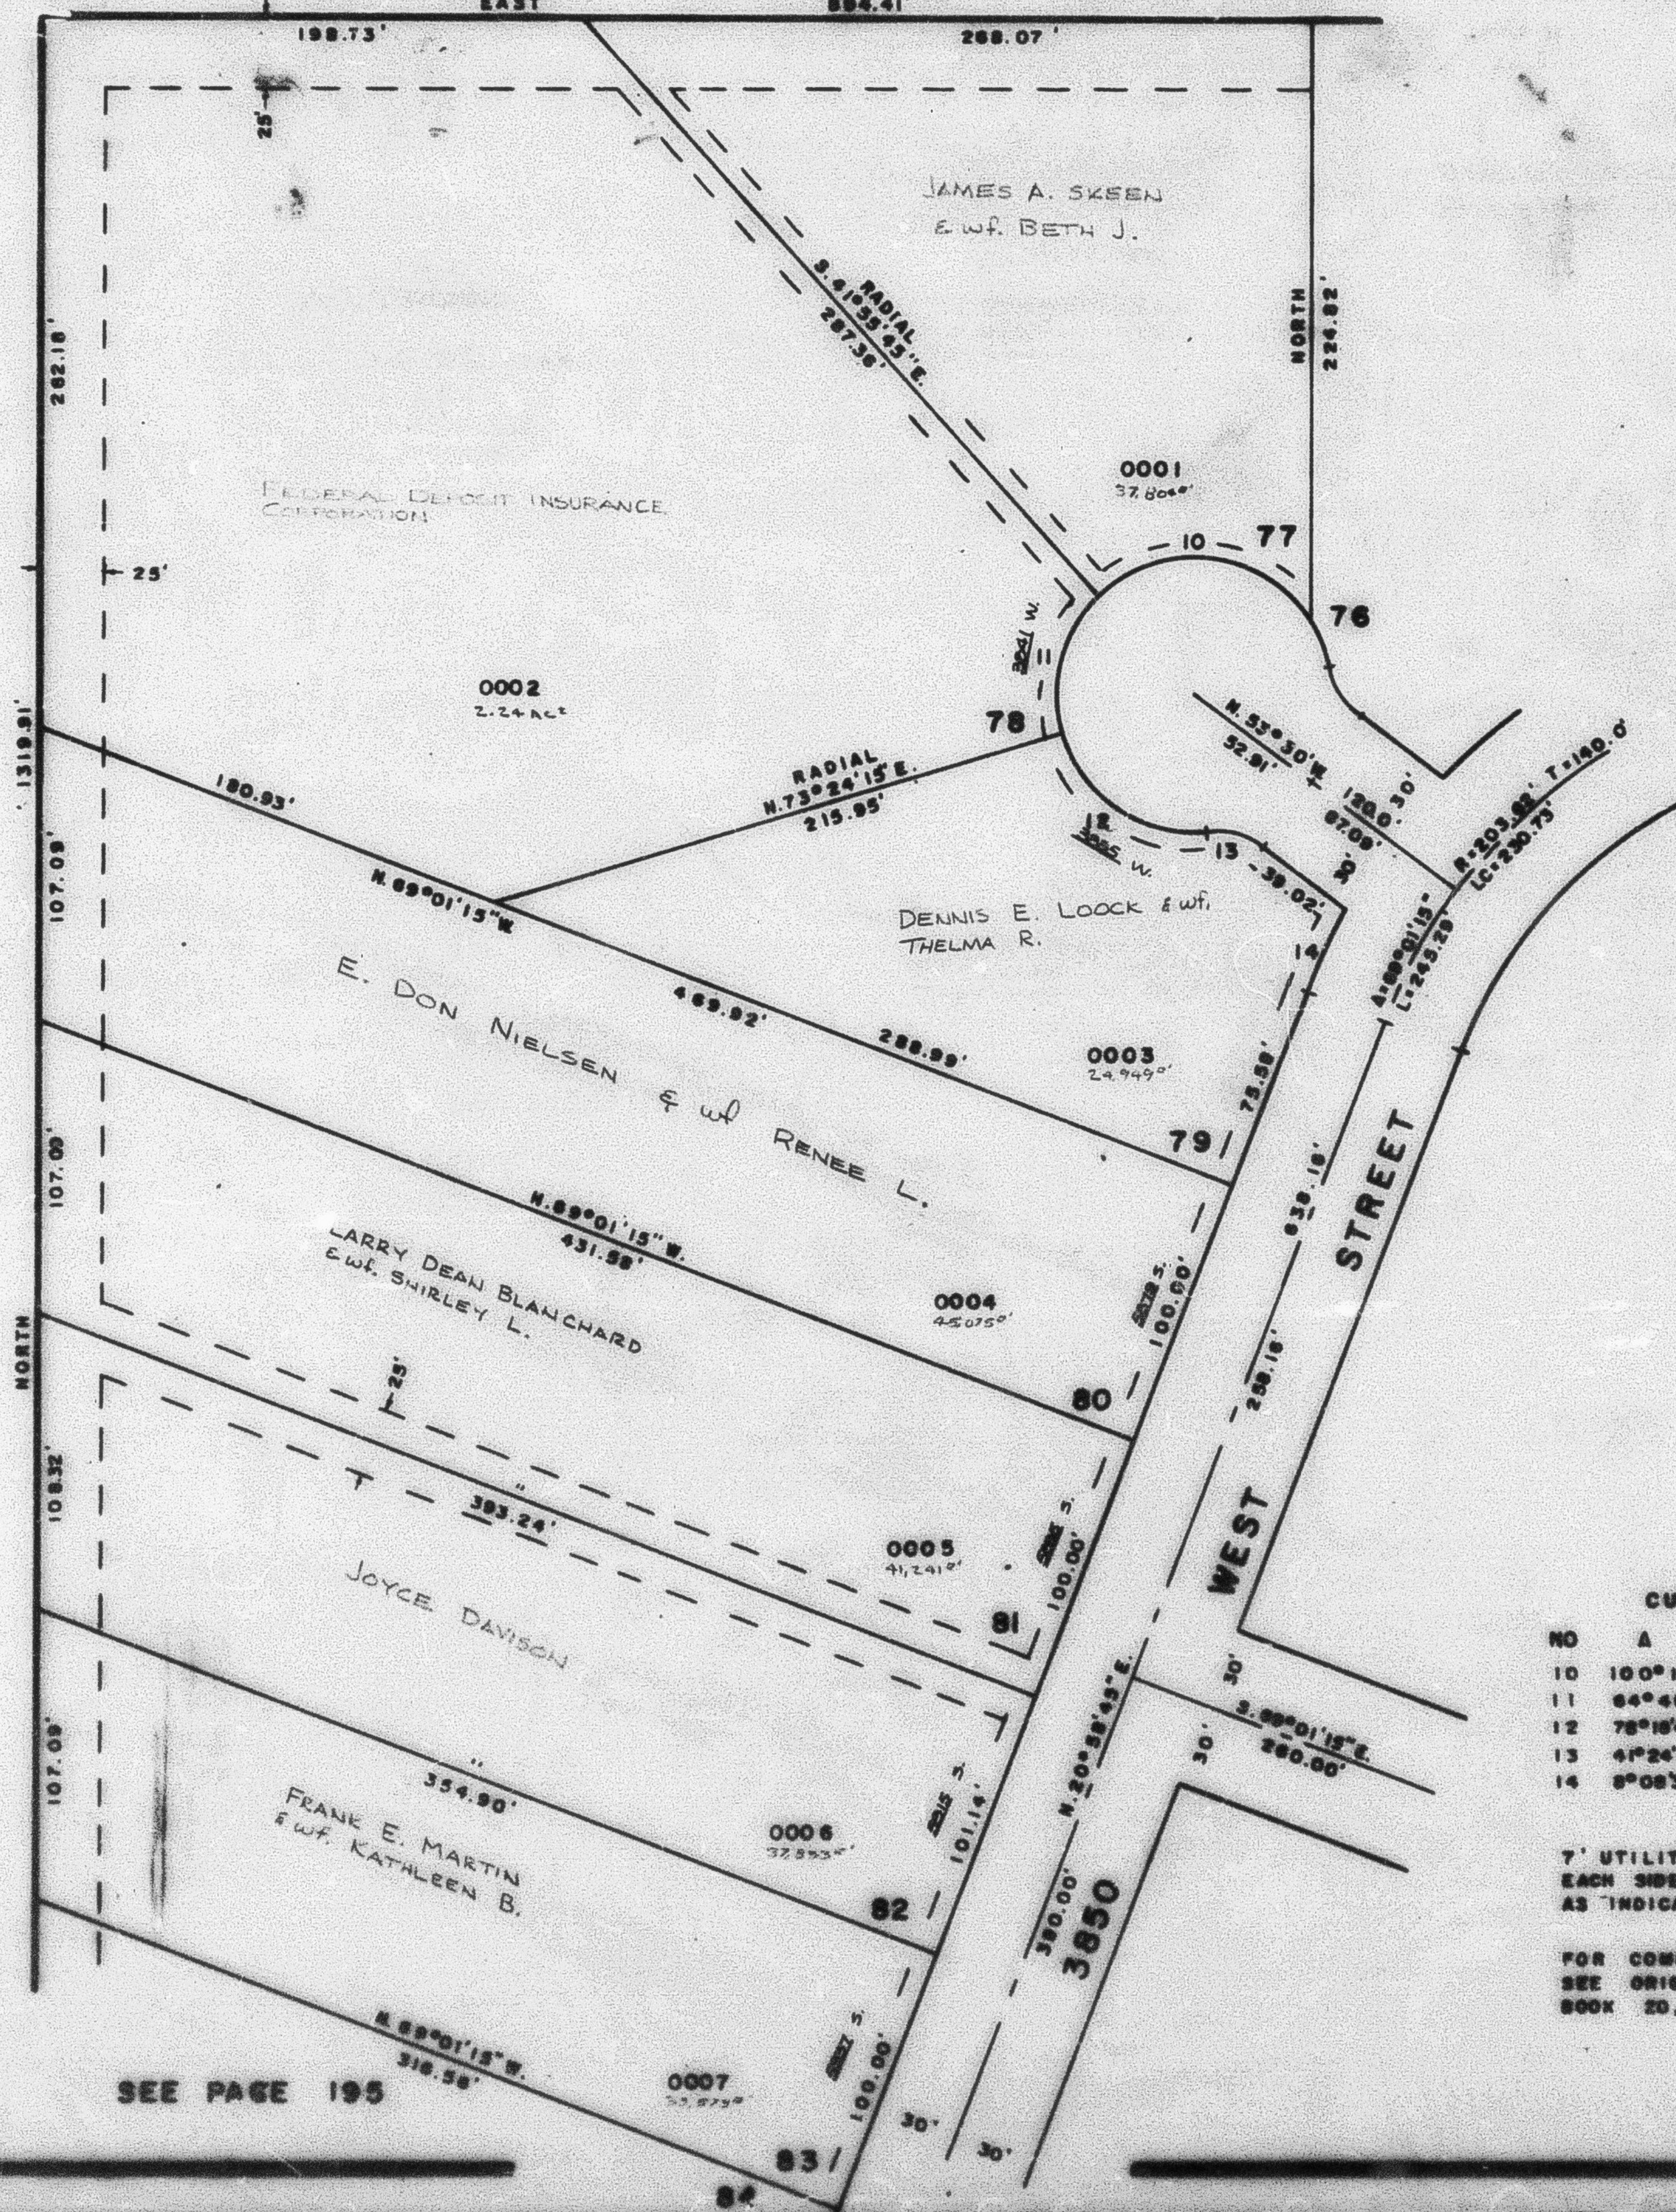

SEE PAGE
196

SEE PAGE
83-1

SEE PAGE 195

CURVE		DATA	
NO	A	R	L
10	100° 14'	50.00'	87.47'
11	64° 40'	50.00'	58.43'
12	75° 15' 45"	50.00'	69.21'
13	41° 24' 30"	30.00'	21.68'
14	8° 08' 35"	233.62'	33.20'

7' UTILITY & DRAINAGE Easements
EACH SIDE OF PROPERTY LINE
AS INDICATED BY DASHED LINES

FOR COMPLETE ENG. DATA
SEE ORIG. DES. PLAT IN
BOOK 20, PAGE 86

U. F. 4 2-72