

PART OF N. E. 1/4 OF SEC. 21, T. 5 N., R. 2 W., S. L. B. & M.
HOLLEY ACRES SUBDIVISION NO. 4
 LOTS 77-83
 IN ROY CITY

197

TAXING UNIT: 41


SEE PAGE 84

SCALE 1"=50'

PREFIX 09-197

SEE PAGE
83-1

SEE PAGE
196

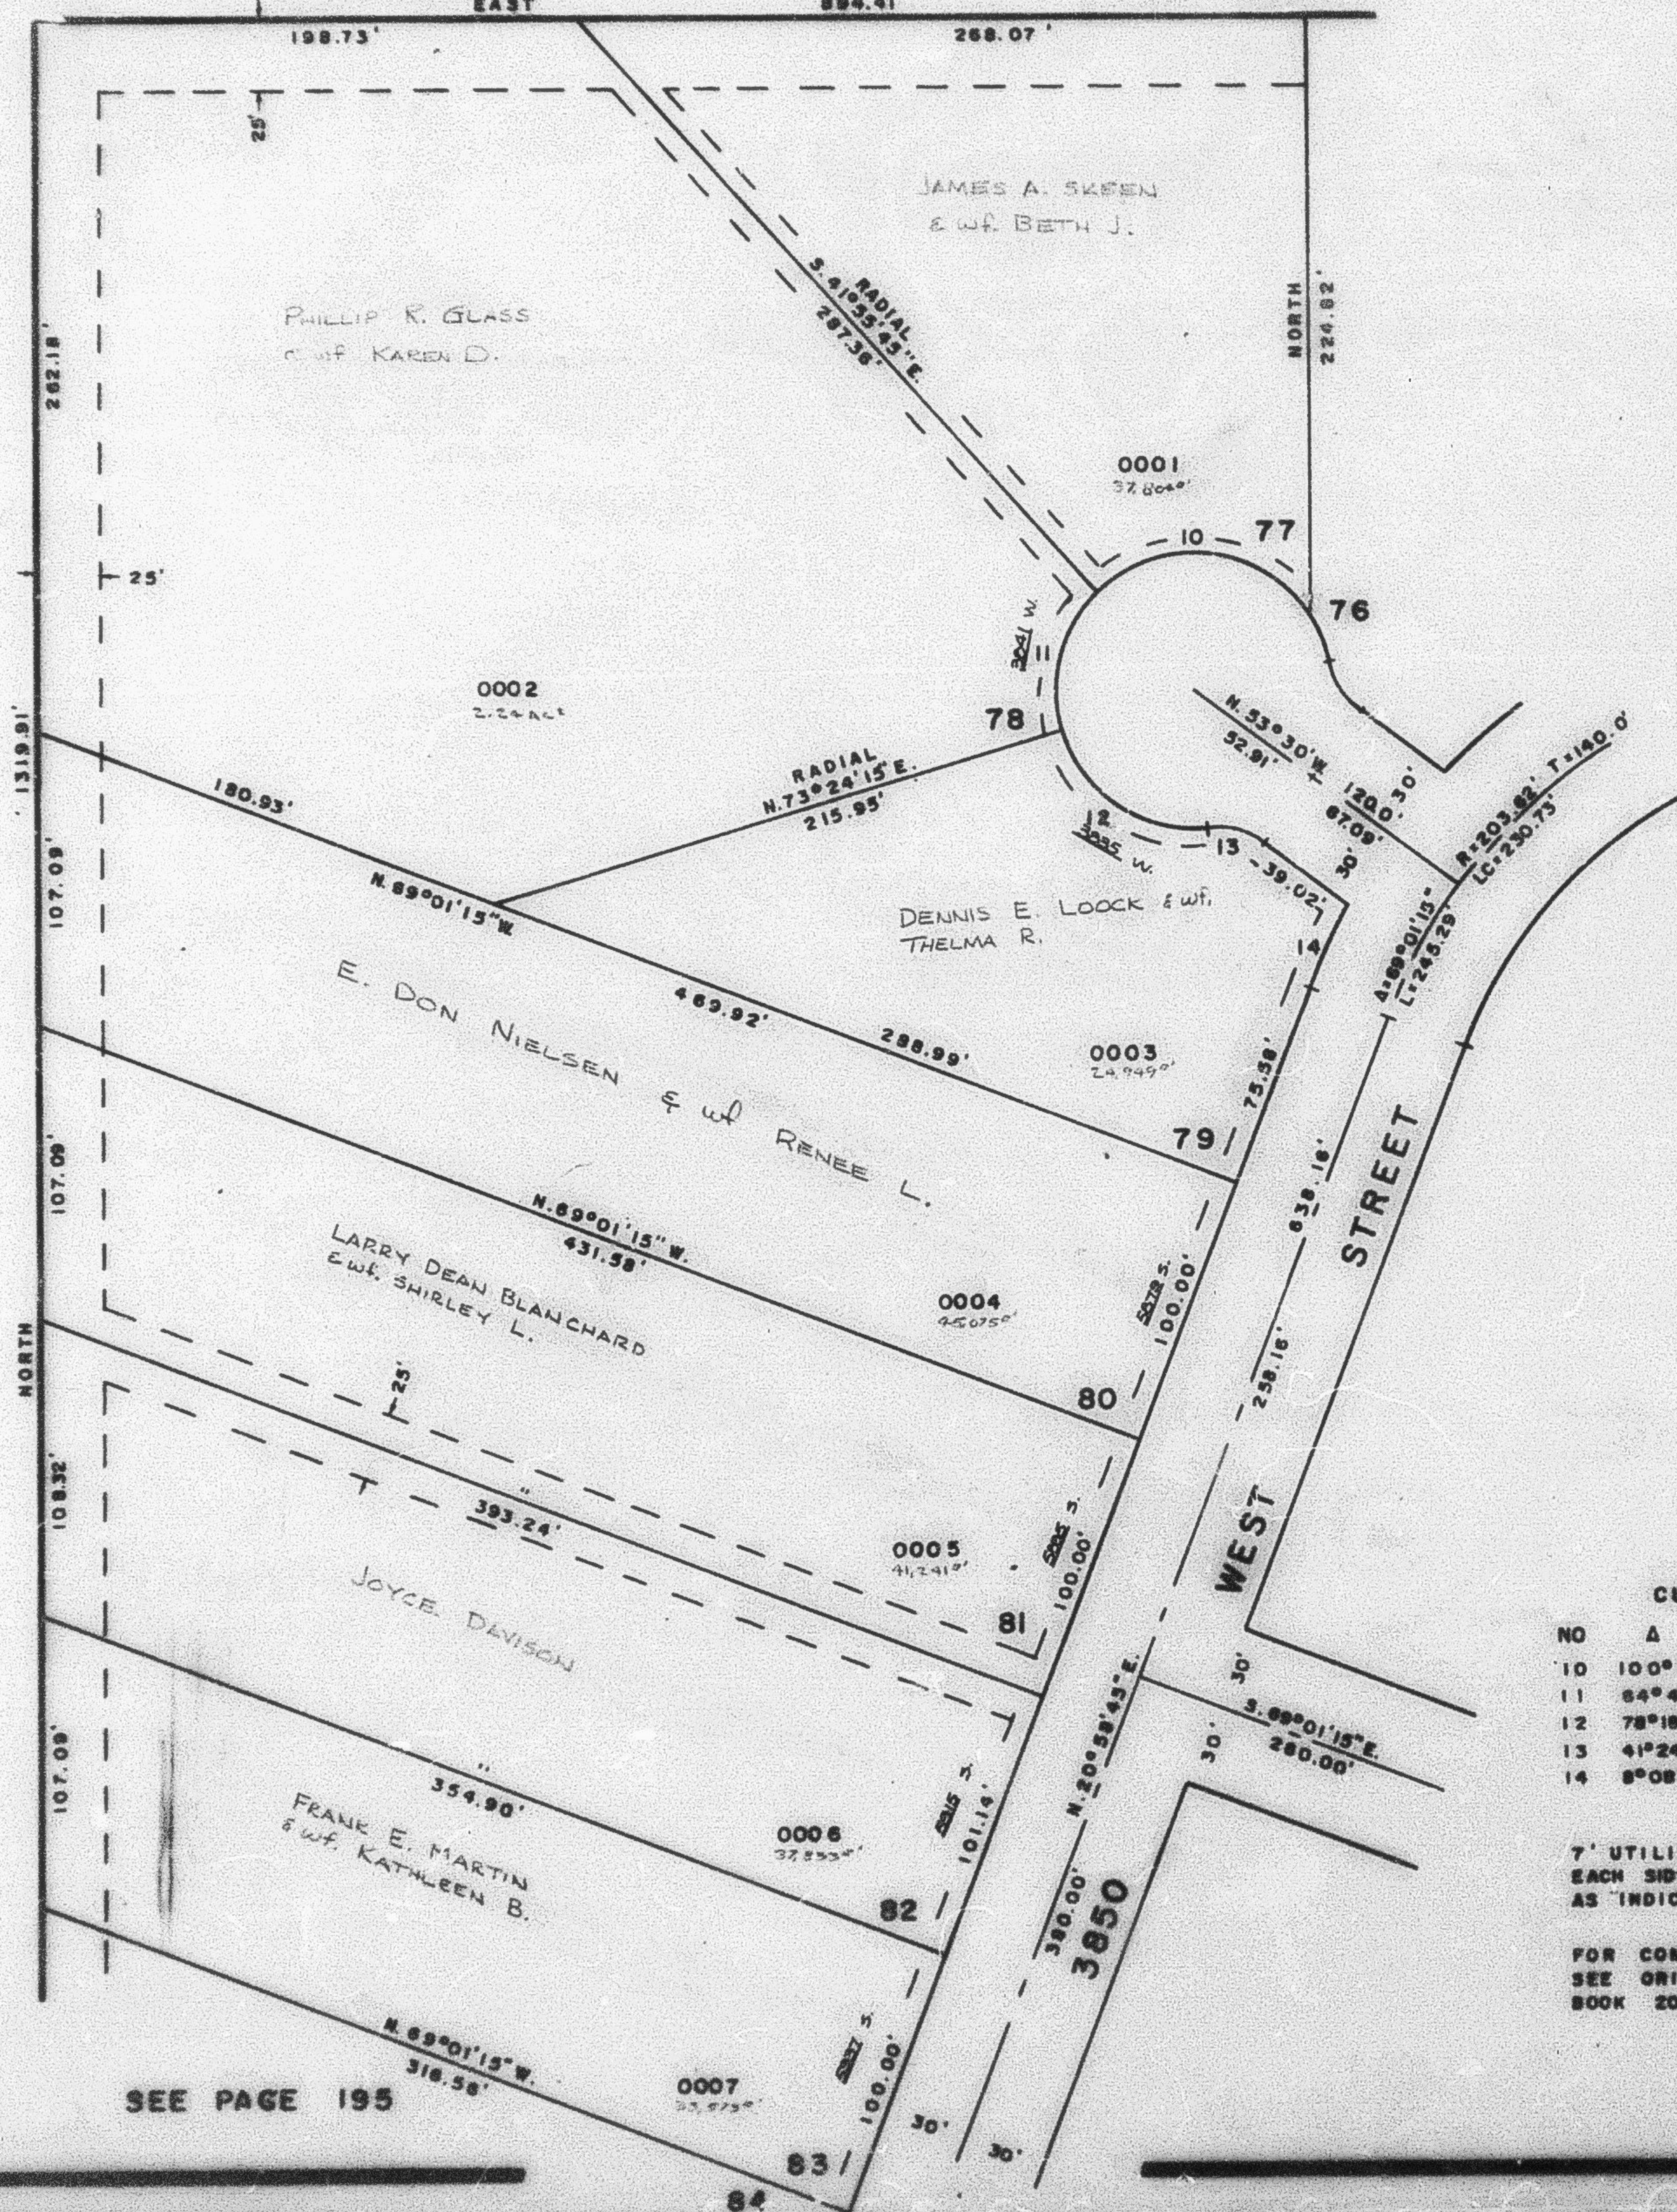

CURVE DATA			
NO	Δ	R	L
10	100°14'	50.00'	87.47'
11	64°40'	50.00'	56.43'
12	78°18'45"	50.00'	69.21'
13	41°24'30"	30.00'	21.68'
14	8°08'35"	233.62'	33.20'

7' UTILITY & DRAINAGE ESMTS
 EACH SIDE OF PROPERTY LINE
 AS INDICATED BY DASHED LINES

FOR COMPLETE ENG. DATA
 SEE ORIG. DEED PLAT IN
 BOOK 20, PAGE 86

SEE PAGE 195