

PART OF N.E. 1/4 OF SEC. 21, T.5N., R.2W., S.L.B. & M.
HOLLEY ACRES SUBDIVISION NO. 4

197


TAXING UNIT: 41

SEE PAGE 84

LOTS 77-83
 IN ROY CITY

SCALE 1"=50'

PREFIX: 09-197

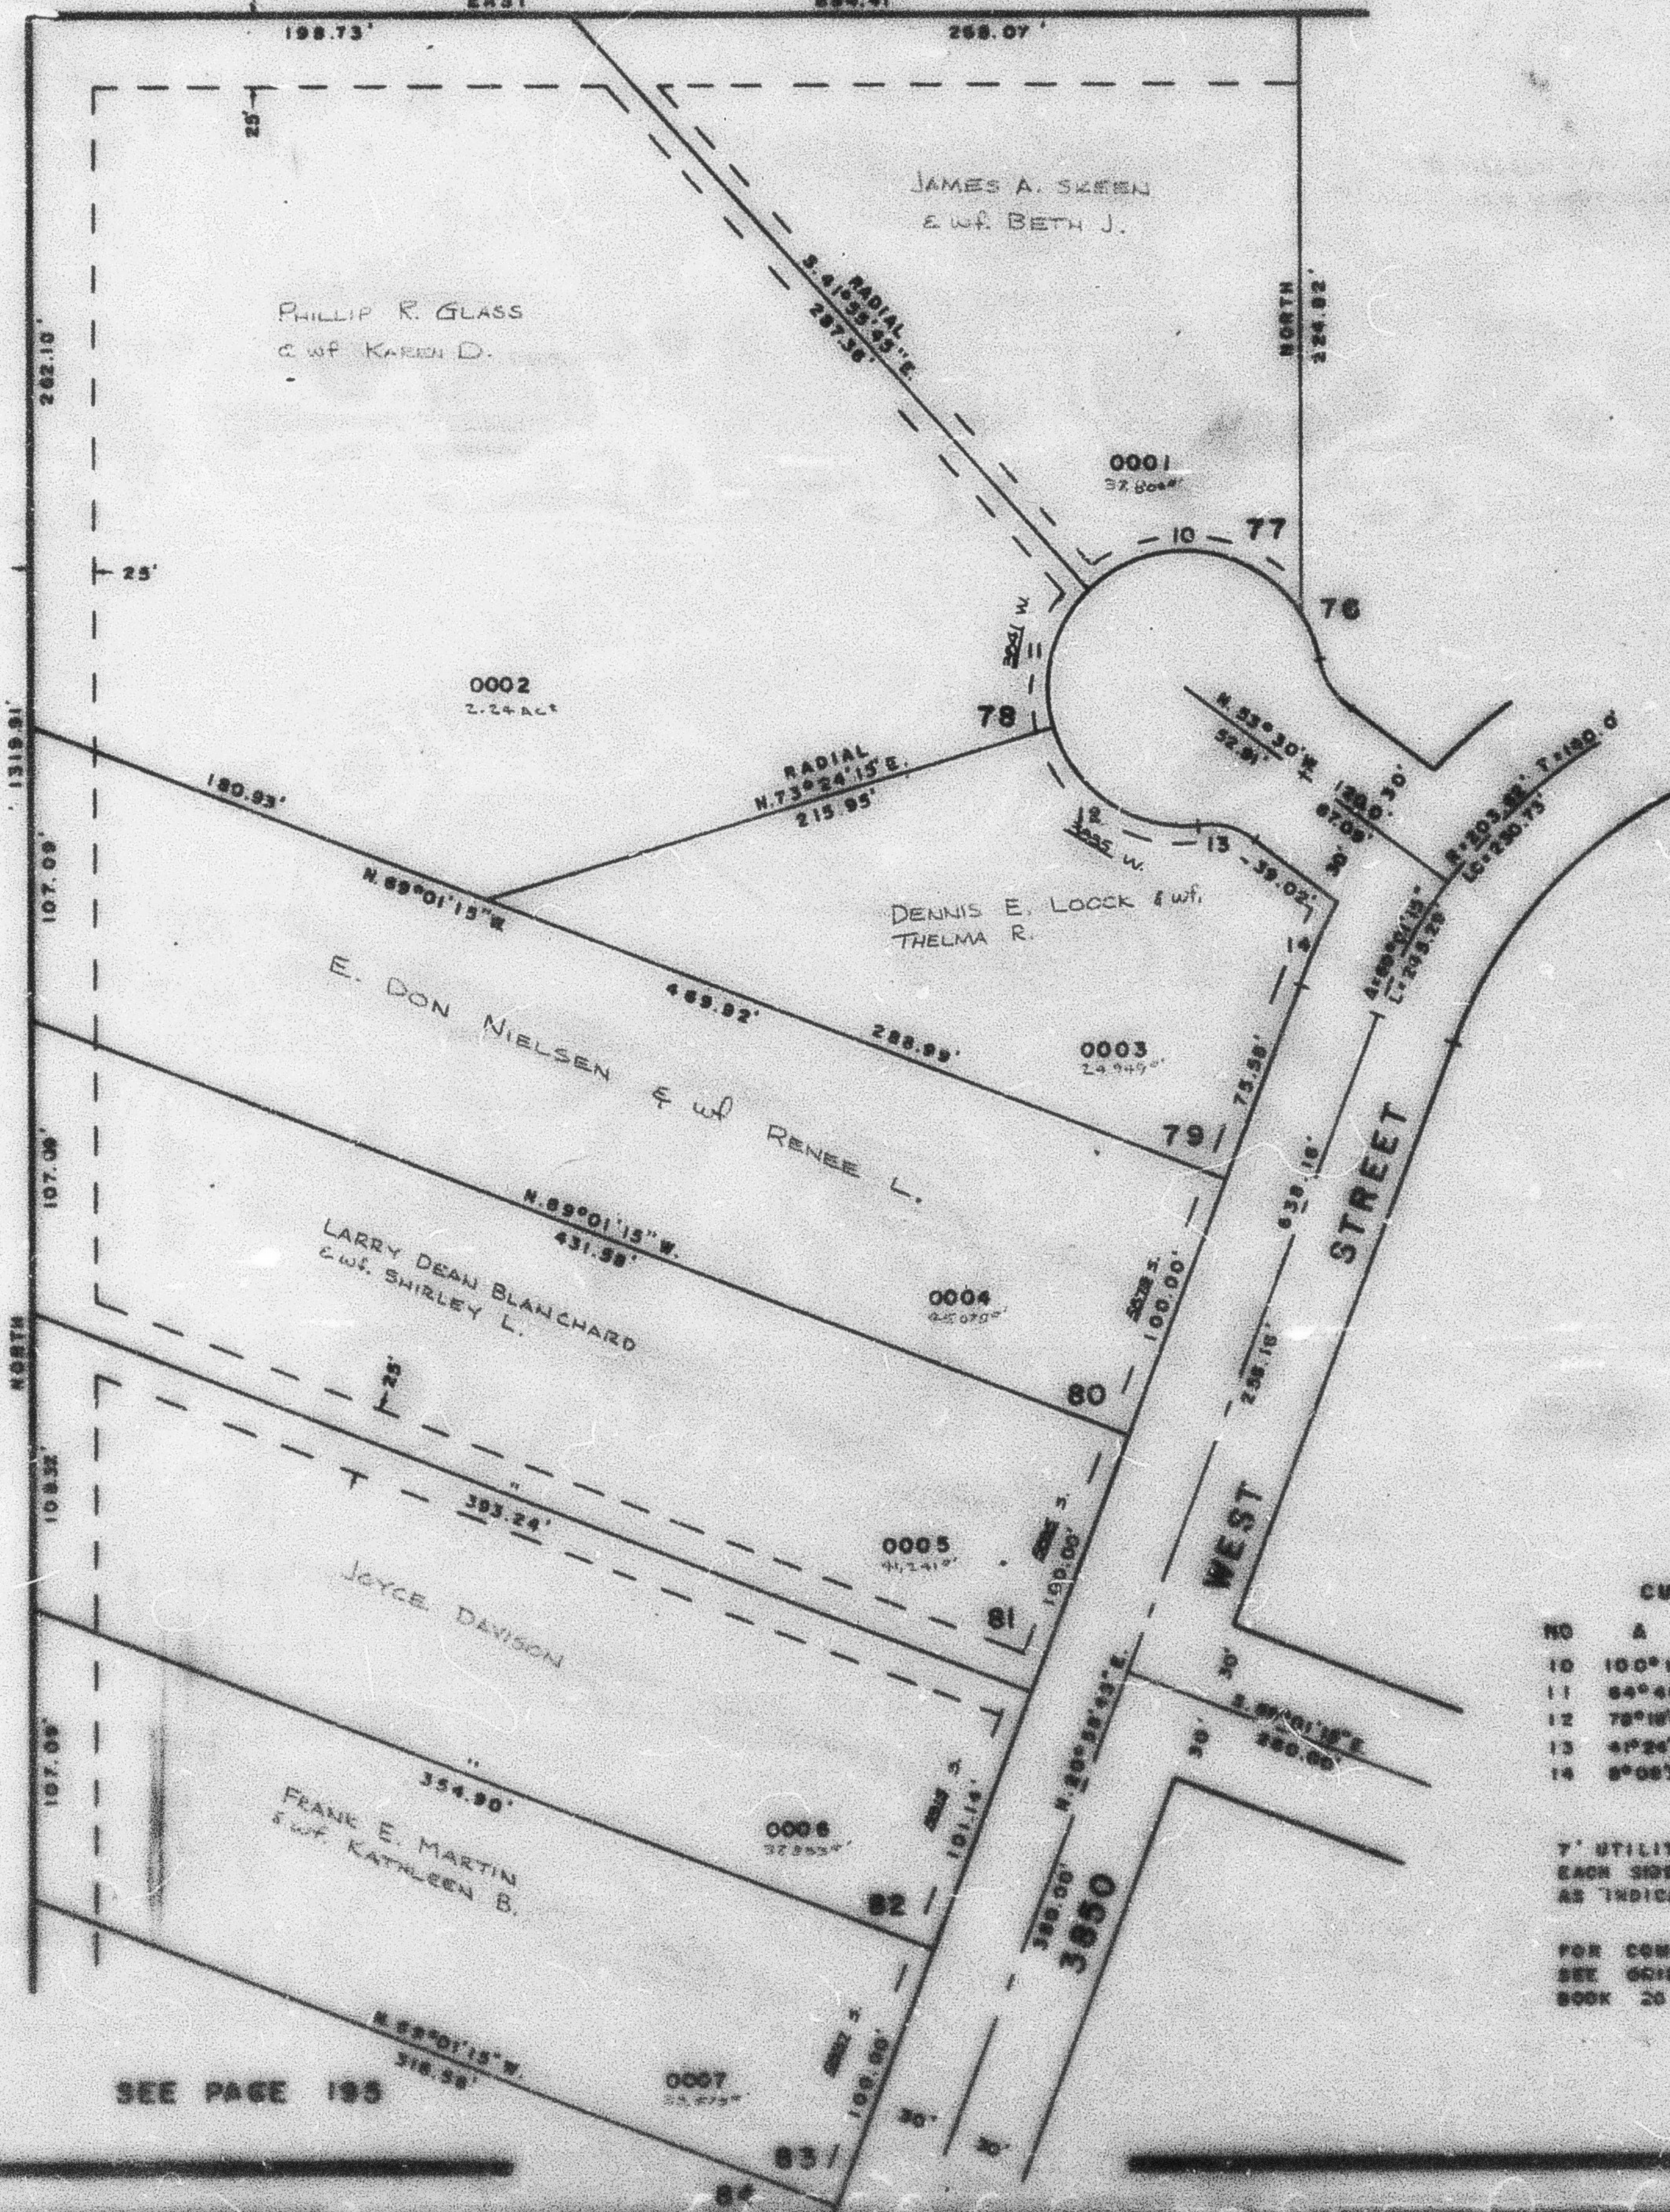

SEE PAGE
 83-1

SEE PAGE
 196

SEE PAGE 195

CURVE DATA			
NO	A	R	L
10	100°14'	50.00'	87.47'
11	84°40'	50.00'	56.43'
12	78°10'45"	50.00'	69.21'
13	41°24'30"	30.00'	21.68'
14	8°08'35"	233.62'	33.20'

7' UTILITY & DRAINAGE EASMENTS
 EACH SIDE OF PROPERTY LINE
 AS INDICATED BY DASHED LINES

FOR COMPLETE ENG. DATA
 SEE 0018, DEED, PLAT IN
 BOOK 26, PAGE 86

W.F.J. 9-77