

PART OF N. E. 1/4 OF SEC. 21, T. 5 N., R. 2 W., S. L. B. & M. **HOLLEY ACRES SUBDIVISION NO. 4**

197

TAXING UNIT: 41

SEE PAGE 84
 EAST


LOTS 77-83
 IN ROY CITY

SCALE 1"=50'

PREFIX 09-197

SEE PAGE
 83-1

SEE PAGE
 196

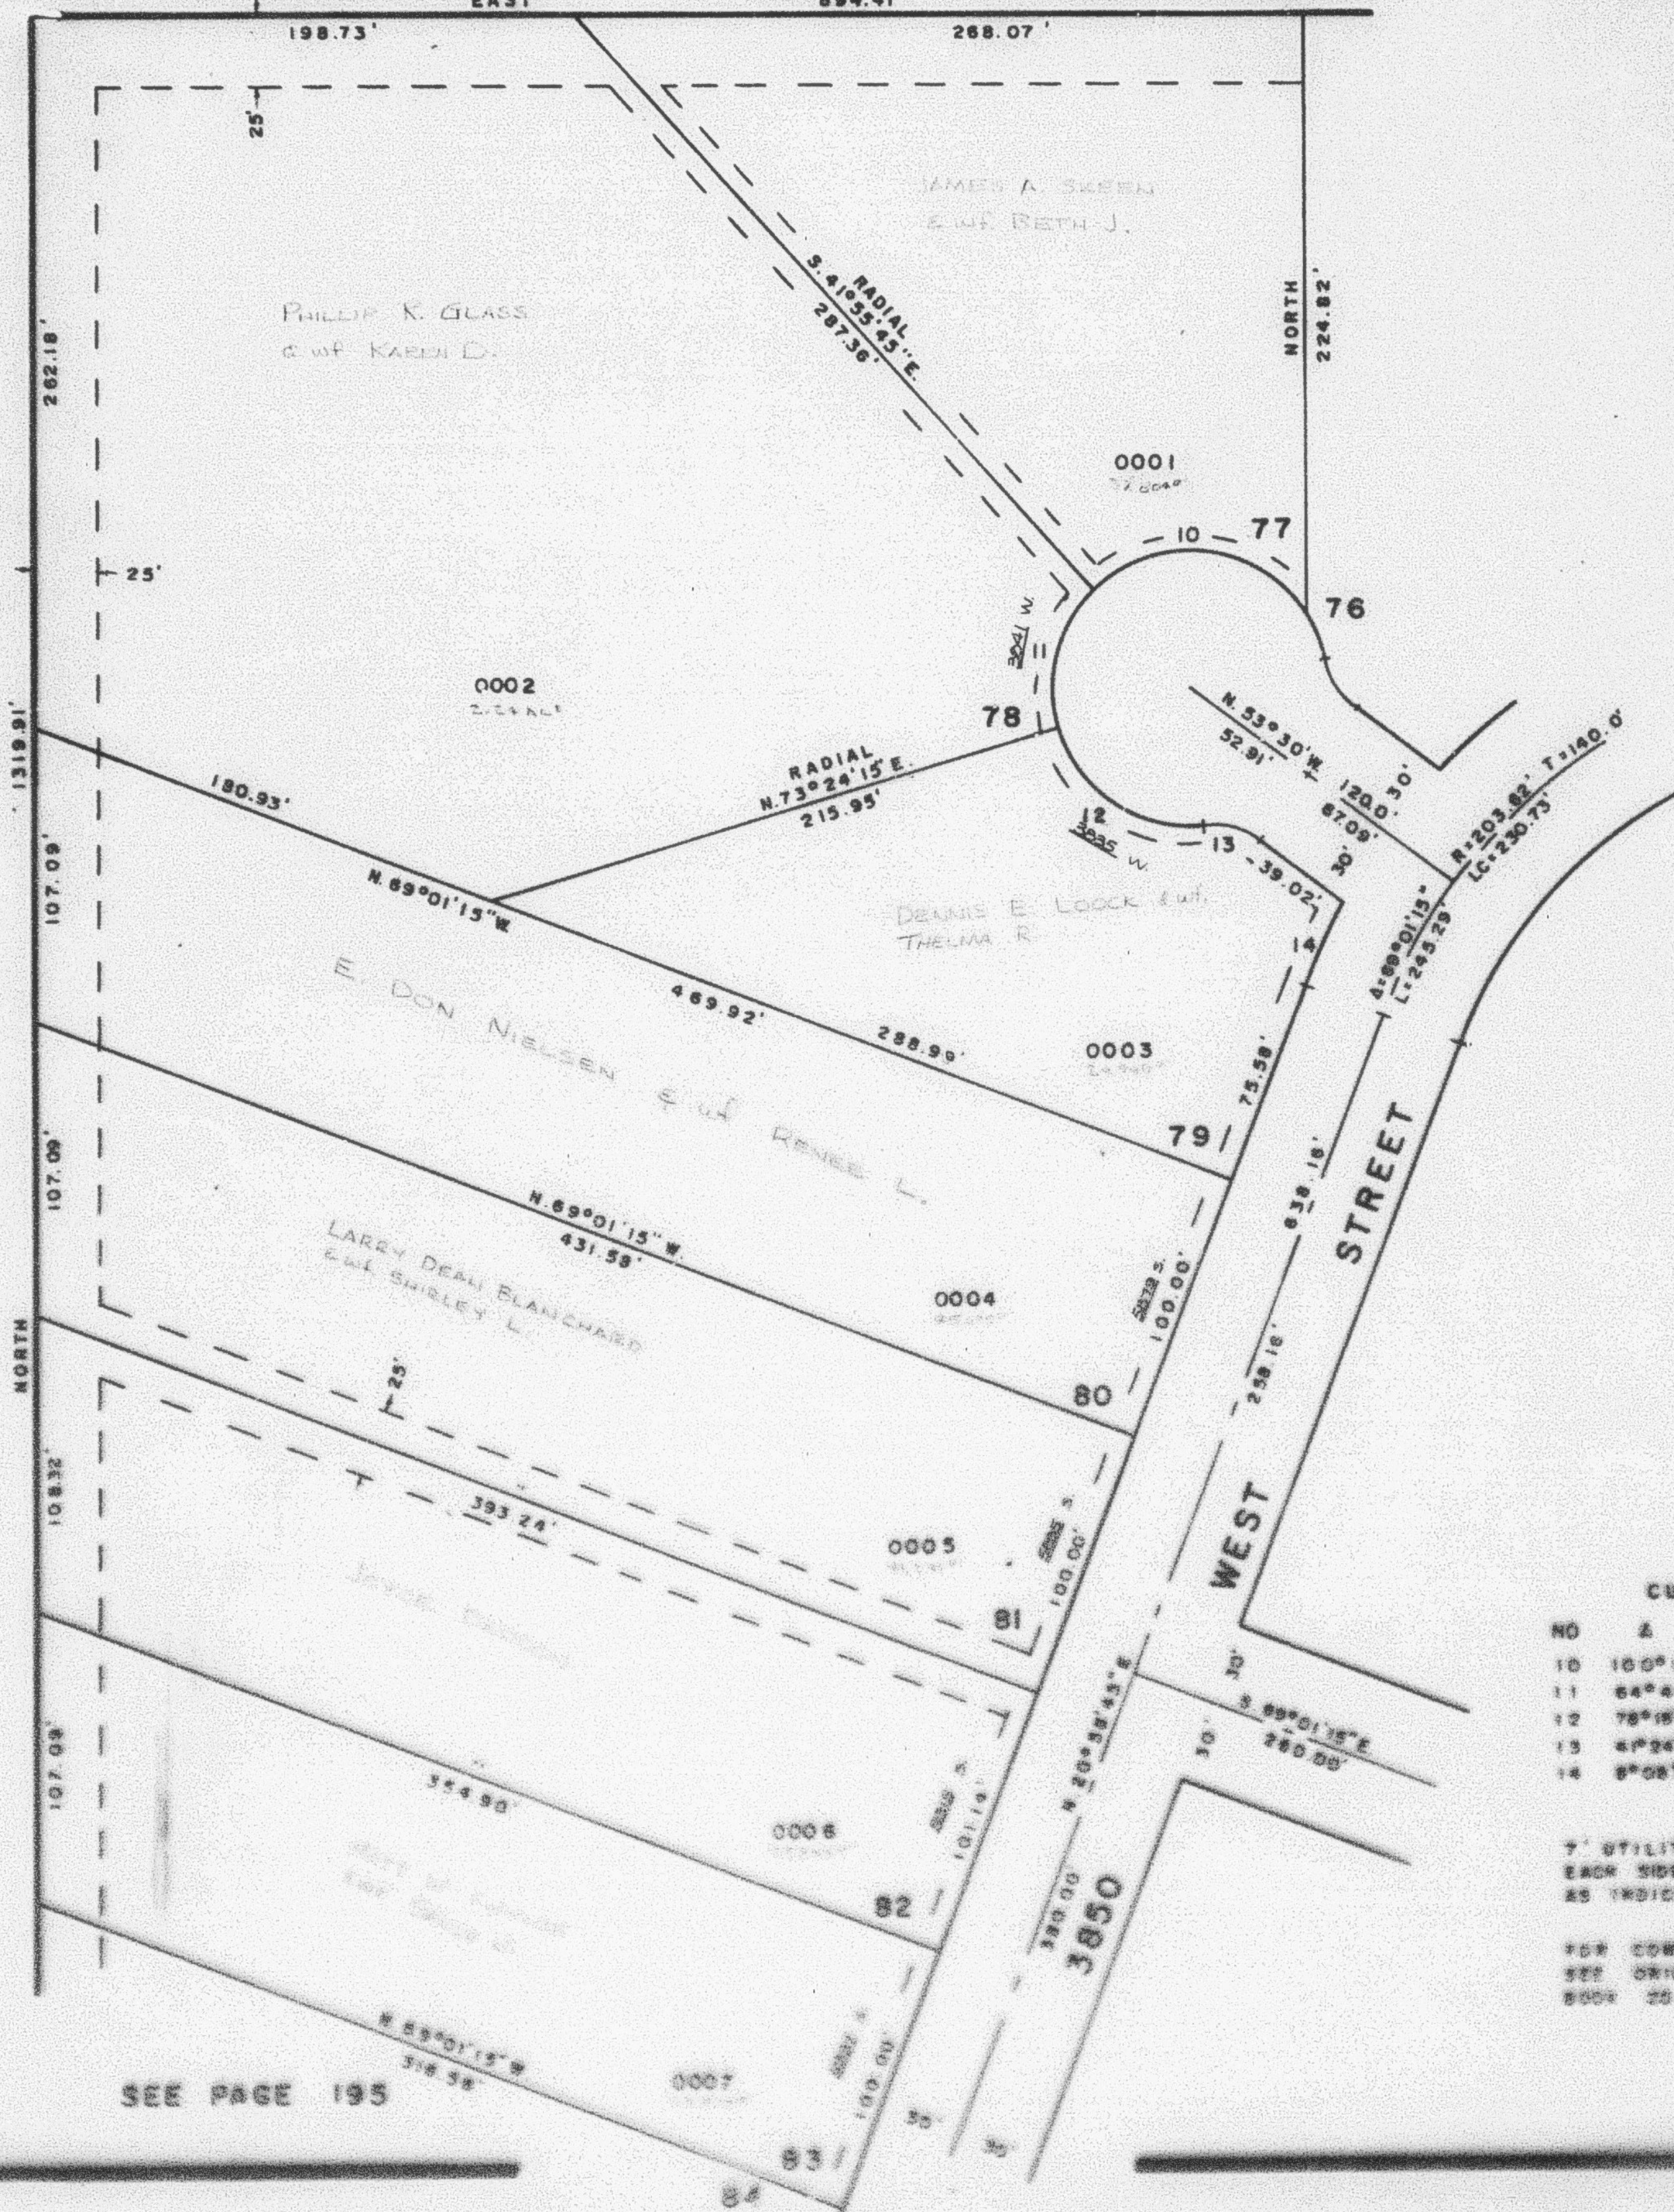

CURVE DATA			
NO	Δ	R	L
10	100°14'	50.00'	87.47'
11	64°40'	50.00'	58.43'
12	78°18'45"	50.00'	69.21'
13	4°24'30"	30.00'	21.66'
14	8°08'55"	233.62'	33.20'

7' UTILITY & DRAINAGE EASEMENTS
 EACH SIDE OF PROPERTY LINE
 AS INDICATED BY DASHED LINES

FOR COMPLETE EMB. DATA
 SEE ORIS. SUB. PLAT IN
 BOOK 20, PAGE 68

SEE PAGE 195

M.F. 1 9-77