

PART OF N.E. 1/4 OF SEC. 21, T. 3 N., R. 2 W., S. 1 E. M. **HOLLEY ACRES SUBDIVISION NO. 4**

LOTS 77-83


IN ROY CITY

SCALE 1"=50'

PREFIX 99-197

SEE PAGE 84

SEE PAGE 84

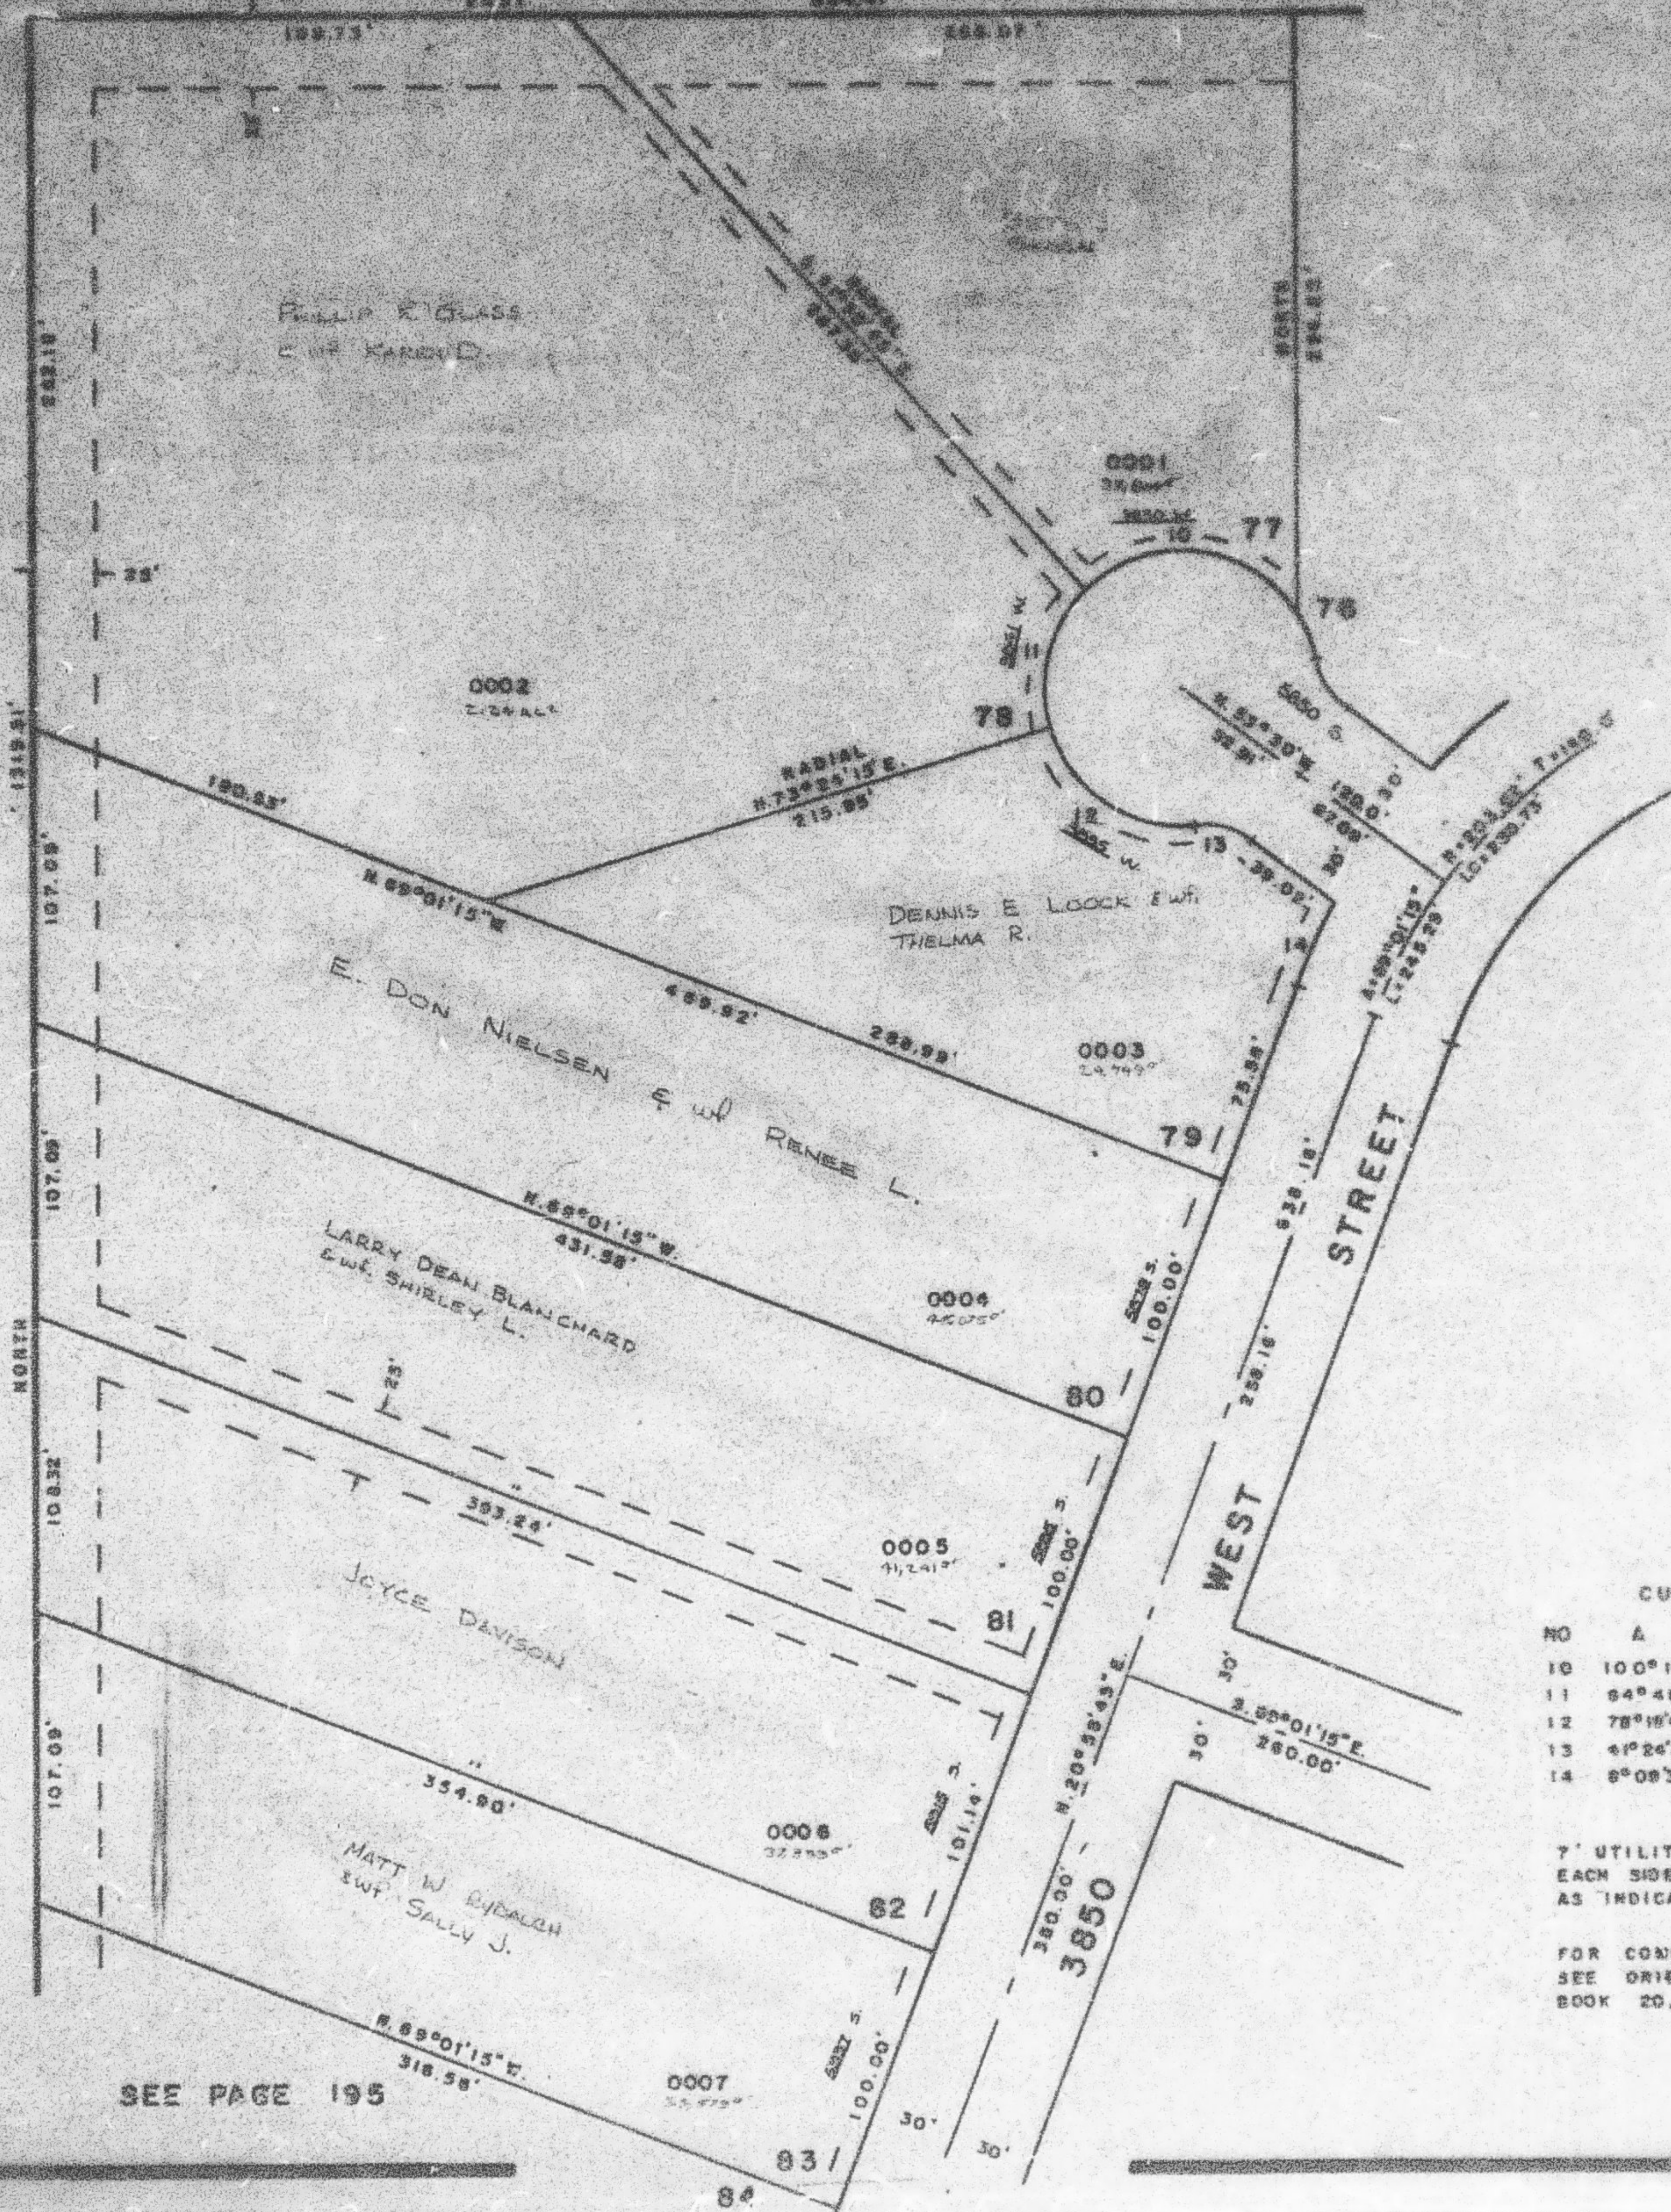

SEE PAGE
196

SEE PAGE
83-1

CURVE DATA			
NO	A	R	L
10	100°14'	50.00'	87.47'
11	64°40'	50.00'	56.43'
12	78°18'45"	50.00'	69.21'
13	41°26'30"	30.00'	21.68'
14	8°08'35"	233.62'	33.20'

7' UTILITY & DRAINAGE EASEMENTS
 EACH SIDE OF PROPERTY LINE
 AS INDICATED BY DASHED LINES

FOR COMPLETE ENG. DATA
 SEE ORIG. SUB. PLAT IN
 BOOK 20, PAGE 85

SEE PAGE 195