

PART OF N.E. 1/4 OF SEC. 21, T.5 N., R.2 W., S.L.B. & M.
HOLLEY ACRES SUBDIVISION NO. 4

197

TAXING UNIT 41

SEE PAGE 84


LOTS 77-83
 IN ROY CITY

SCALE 1"=50'

PREFIX 09-197

SEE PAGE
 83-1

SEE PAGE
 196

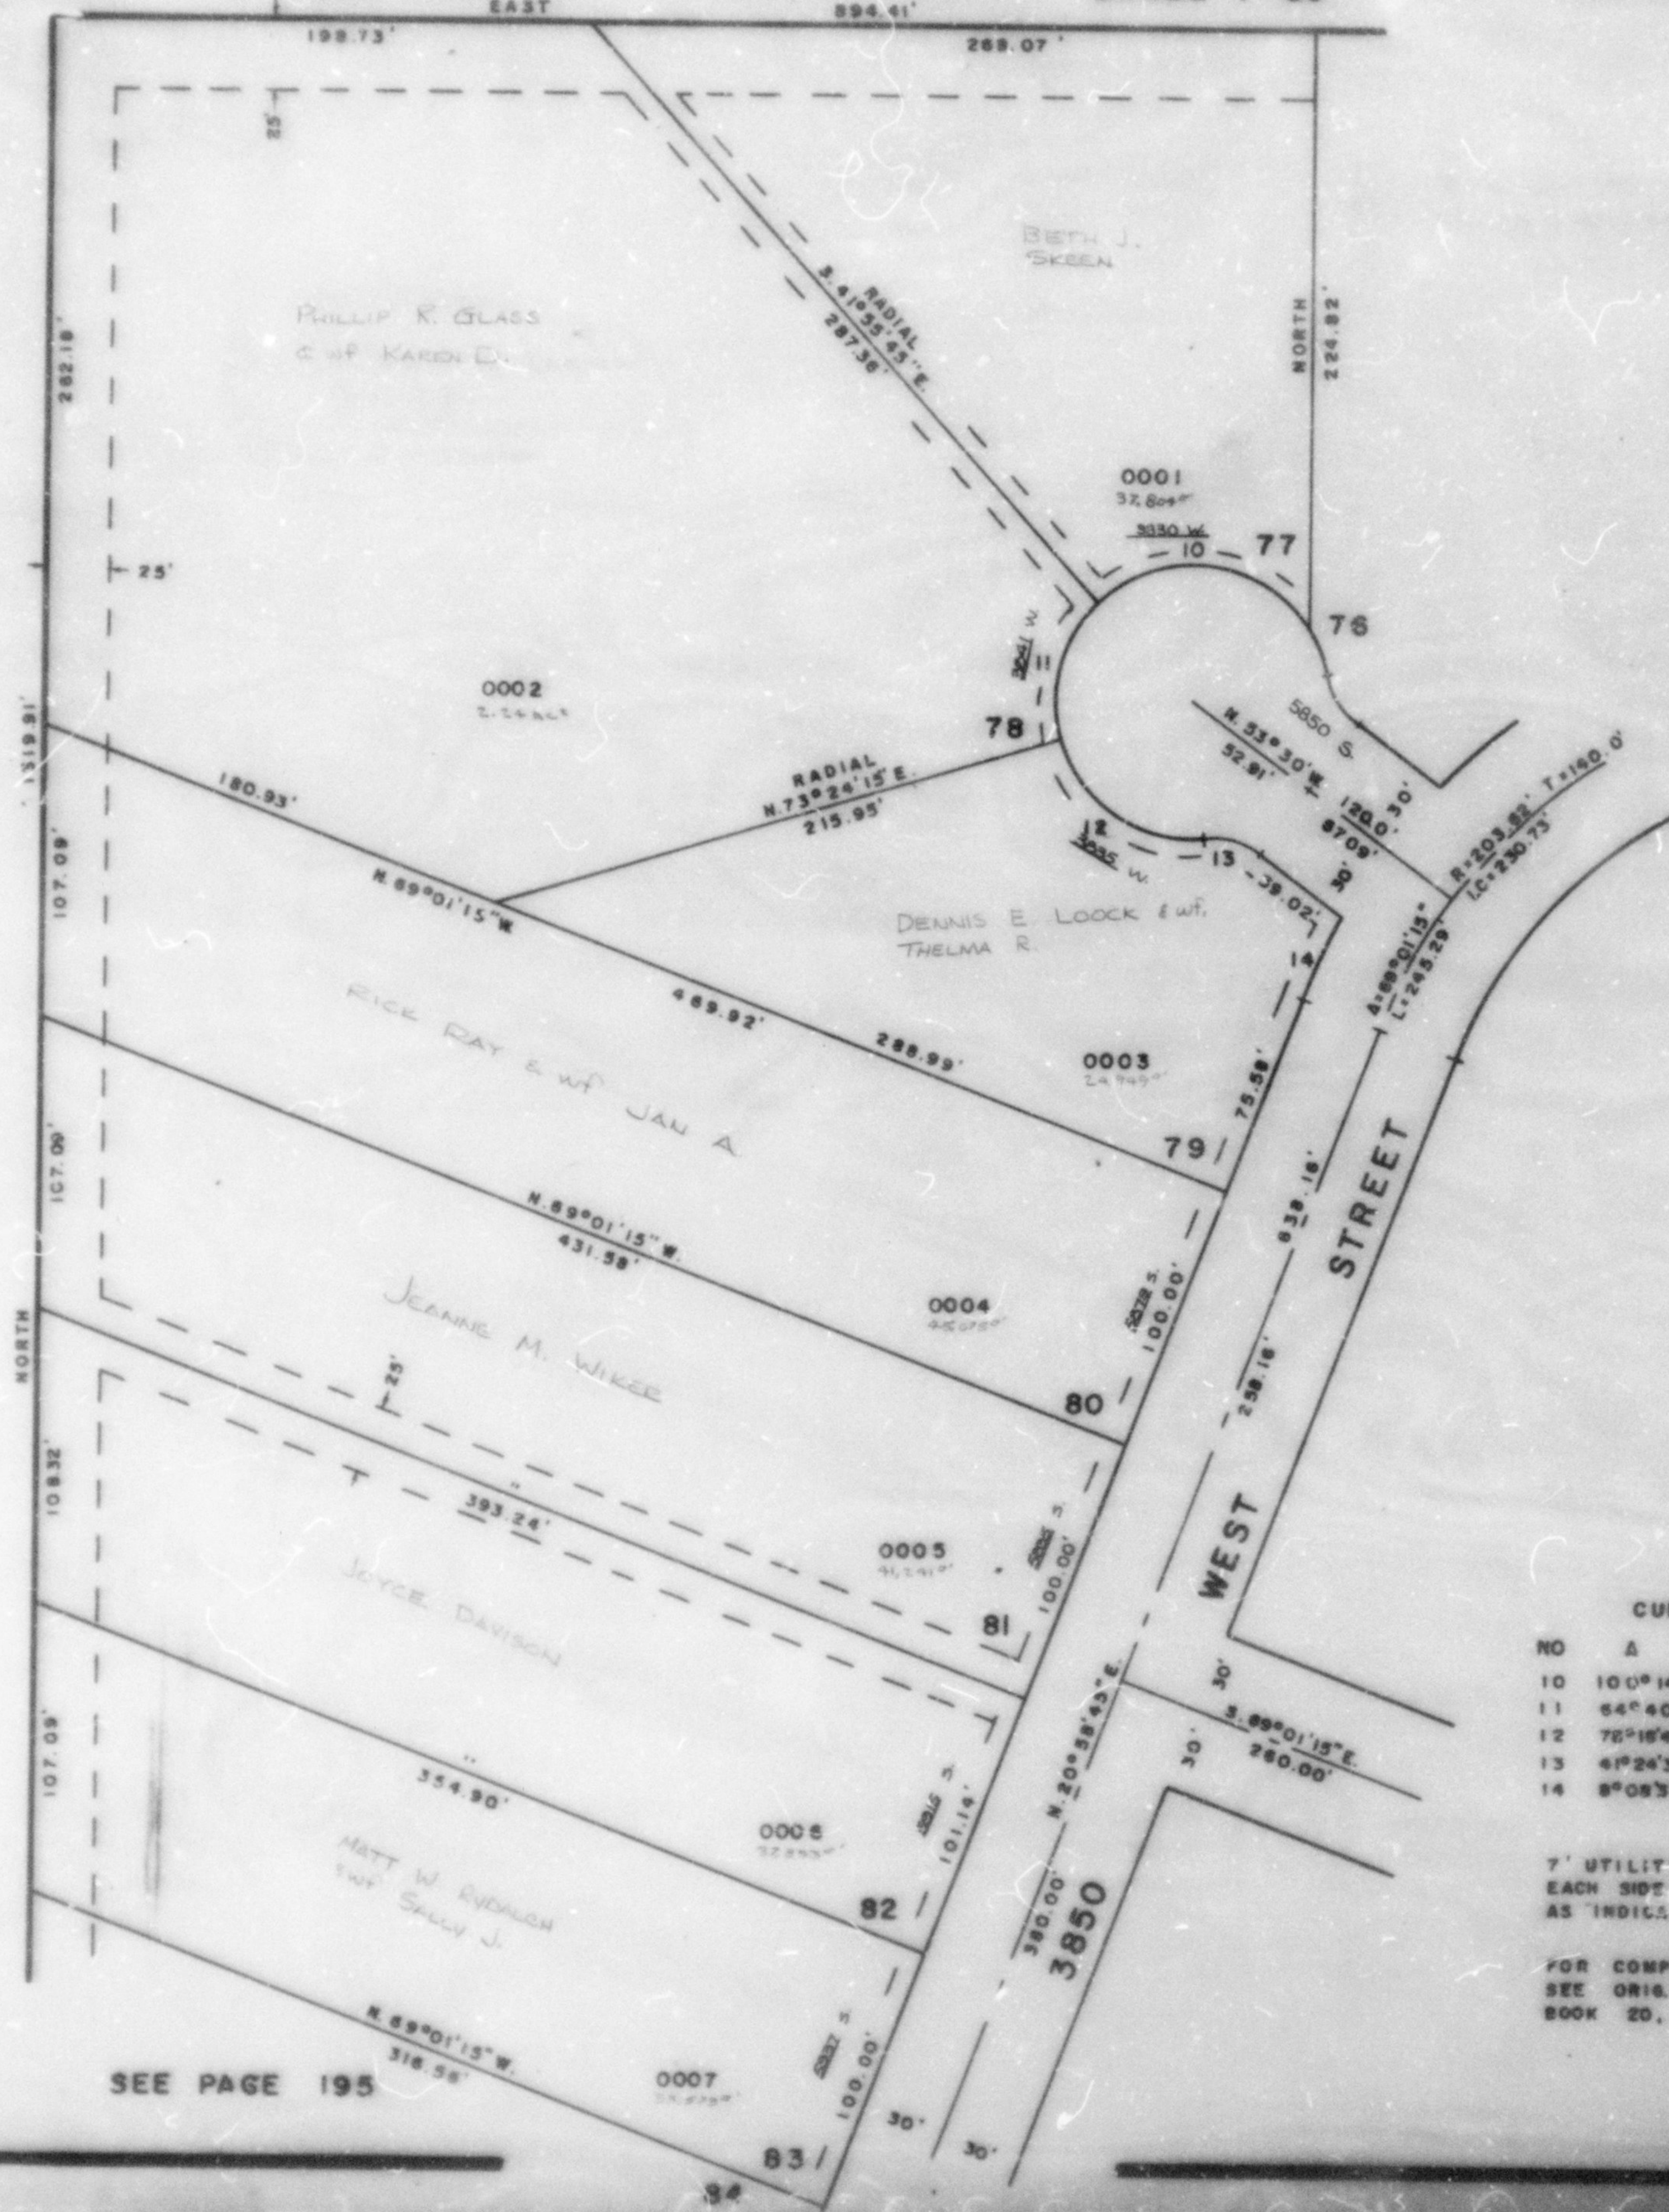

CURVE DATA			
NO	A	R	L
10	100°14'	50.00'	87.47'
11	64°40'	50.00'	56.43'
12	76°18'45"	50.00'	69.21'
13	41°24'30"	30.00'	21.68'
14	8°08'35"	233.82'	33.20'

7' UTILITY & DRAINAGE EASMENTS
 EACH SIDE OF PROPERTY LINE
 AS INDICATED BY DASHED LINES

FOR COMPLETE ENG. DATA
 SEE ORIG. DEP. PLAN IN
 BOOK 20, PAGE 86