


PART OF NE 1/4 OF SEC. 21, T.5N., R.2W., S.L.B. & M.  
**HOLLEY ACRES SUBDIVISION NO. 4**  
 LOTS 77 - 83

TAXING UNIT: 41

IN ROY CITY  
 SCALE 1" = 60'

SEE PAGE 84

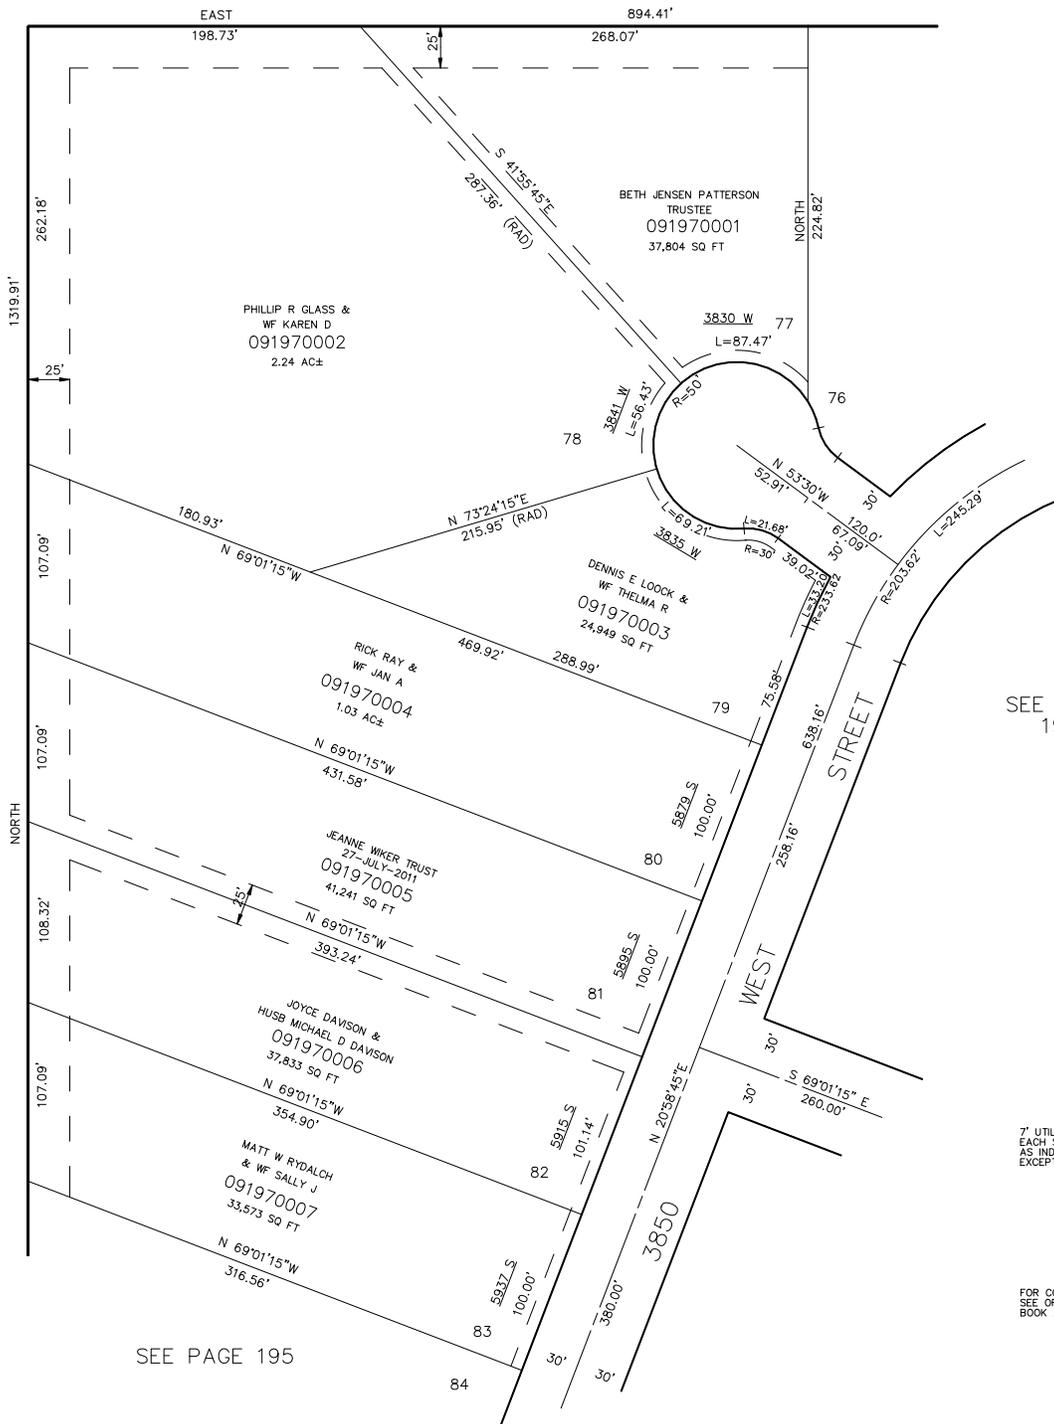

SEE PAGE 83

SEE PAGE 196

SEE PAGE 195

7' UTILITY & DRAINAGE EASEMENTS  
 EACH SIDE OF PROPERTY LINE  
 AS INDICATED BY DASHED LINES  
 EXCEPT AS OTHERWISE SHOWN.

FOR COMPLETE ENG. DATA  
 SEE ORIG. DEDICATION PLAT IN  
 BOOK 20, PAGE 86 OF RECORDS.