


PART OF NE 1/4 OF SEC. 21, T.5N., R.2W., S.L.B. & M.  
**HOLLEY ACRES SUBDIVISION NO. 4**  
**LOTS 77 - 83**

TAXING UNIT: 41

IN ROY CITY  
 SCALE 1" = 60'

SEE PAGE 84

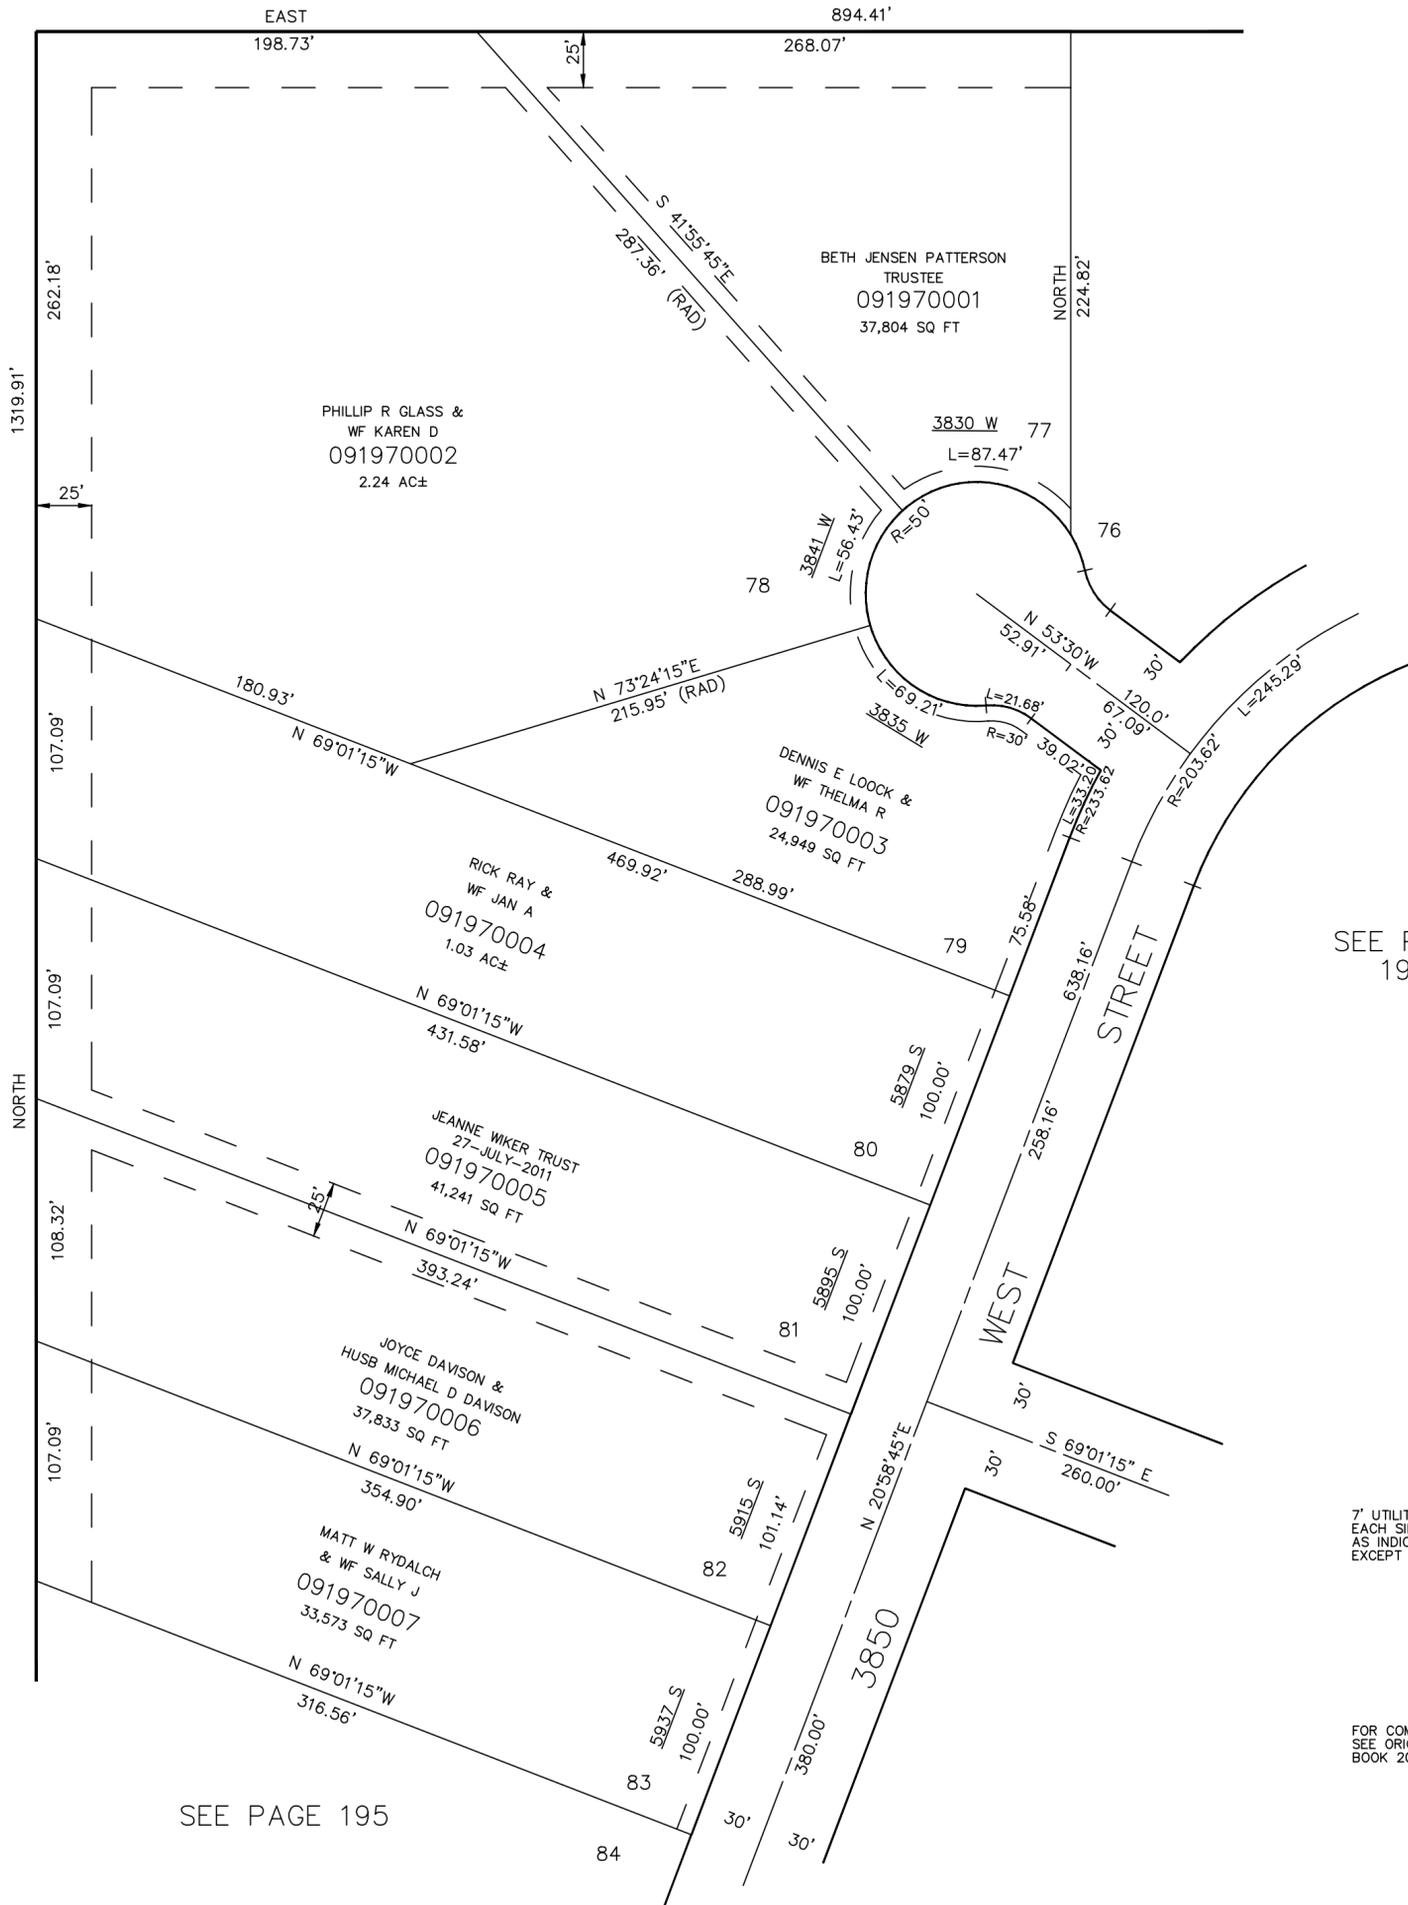

SEE PAGE 83

SEE PAGE 196

SEE PAGE 195

7' UTILITY & DRAINAGE EASEMENTS  
 EACH SIDE OF PROPERTY LINE  
 AS INDICATED BY DASHED LINES  
 EXCEPT AS OTHERWISE SHOWN.

FOR COMPLETE ENG. DATA  
 SEE ORIG. DEDICATION PLAT IN  
 BOOK 20 , PAGE 86 OF RECORDS.