

PART OF NE 1/4 OF SEC. 21, T.5N., R.2W., S.L.B. & M.
HOLLEY ACRES SUBDIVISION NO. 4
LOTS 77 – 83

197

TAXING UNIT: 41


IN ROY CITY
 SCALE 1" = 60'

SEE PAGE 84

SEE PAGE
83

SEE PAGE
196

SEE PAGE 195

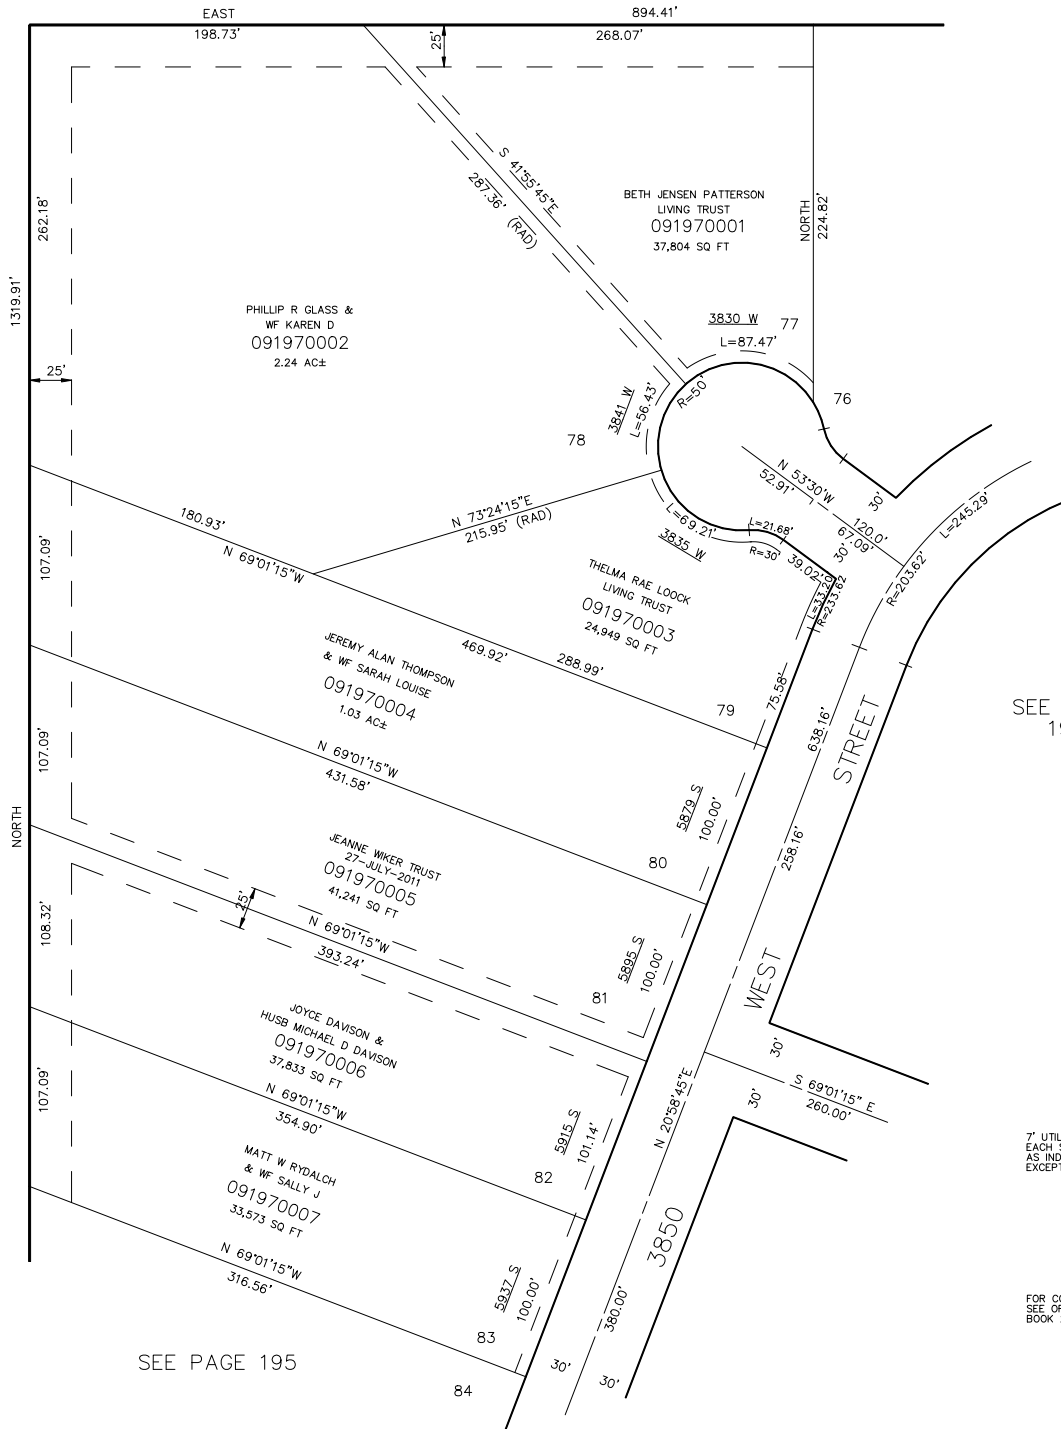

7' UTILITY & DRAINAGE EASEMENTS
 EACH SIDE OF PROPERTY LINE
 AS INDICATED BY DASHED LINES
 EXCEPT AS OTHERWISE SHOWN.

FOR COMPLETE ENG. DATA
 SEE ORIG. DEDICATION PLAT IN
 BOOK 20, PAGE 86 OF RECORDS.

FOR TAX PURPOSES ONLY

L.D.T. 9-86