

PART OF N.E. 1/4, SEC. 16, T. 5 N., R. 2 W., S.L.B. & M. COUNTRY MEADOWS SUBDIVISION

198

TAXING UNIT : 68

LOTS 1-4, 21-29
IN WEBER COUNTY

SCALE 1" = 50'


PREFIX : 09-198

SEE PAGE 199

EXCEPT WHERE OTHERWISE SHOWN
ALL LOTS OWNED BY
W ALLEN JACKSON INC

SEE PAGE
201

SEE PAGE 71

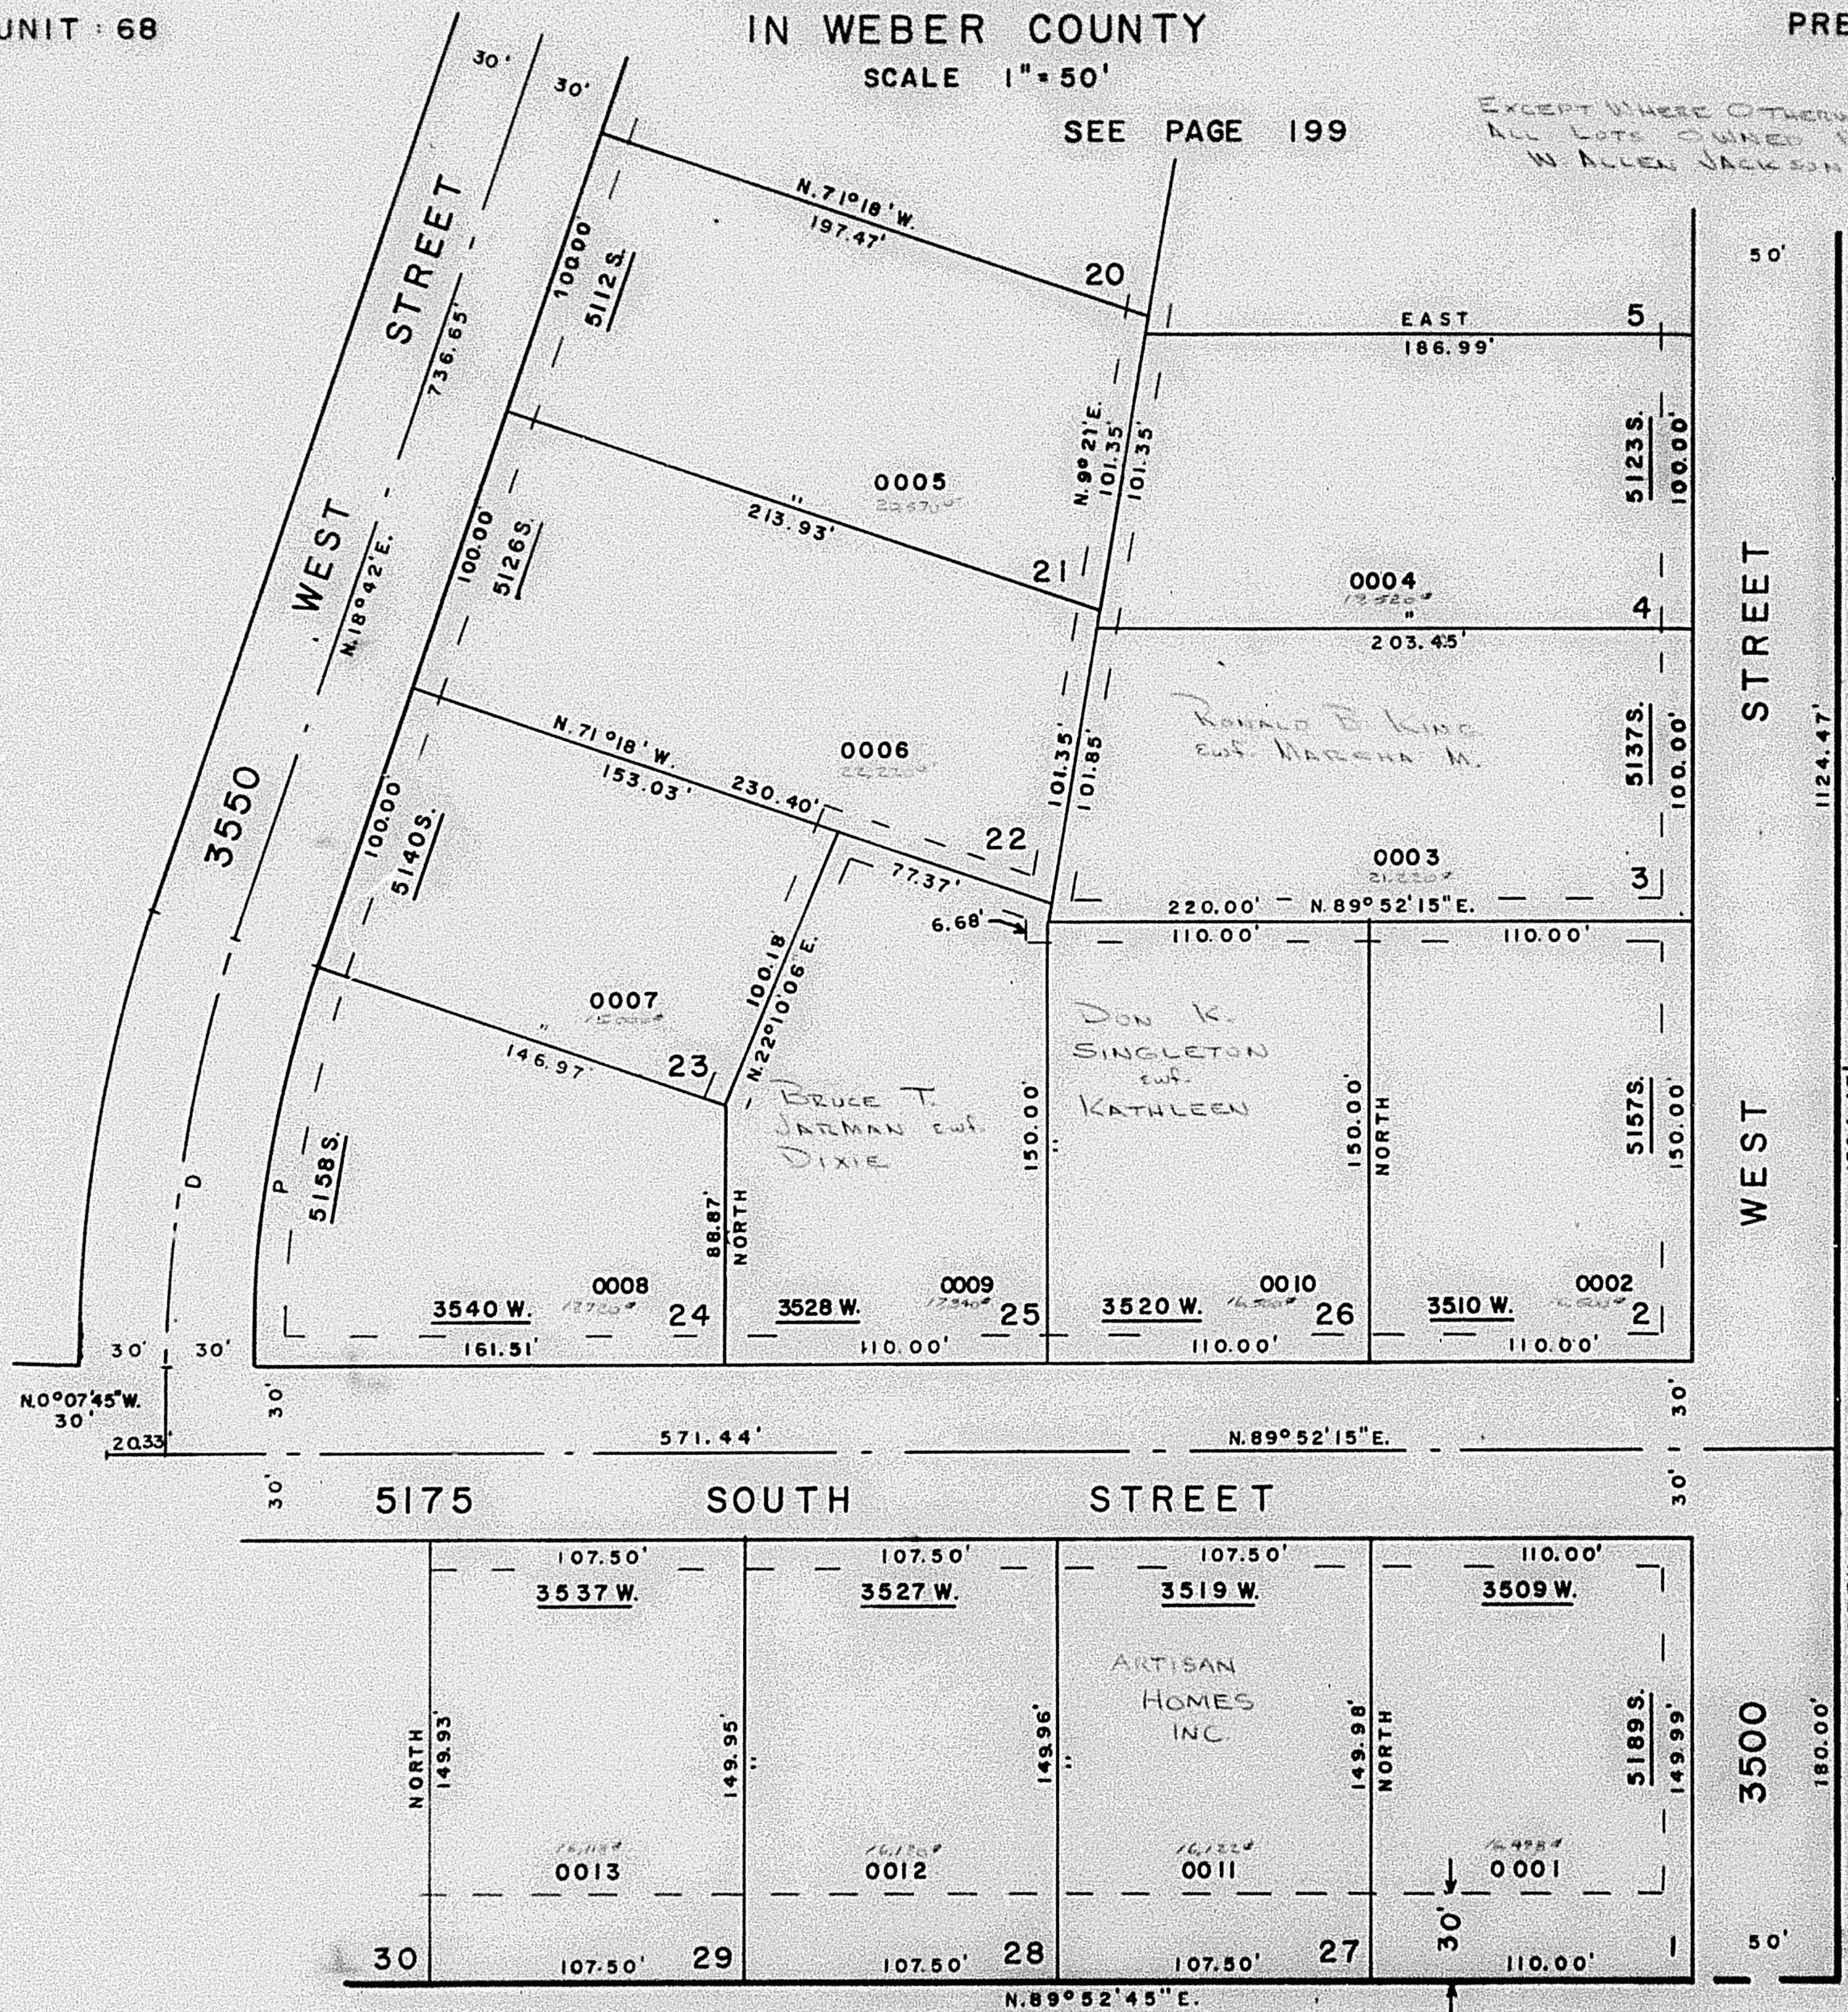

7' UTILITY & DRAINAGE EASEMENTS
EACH SIDE OF PROPERTY LINES AS
INDICATED BY DASHED LINES
UNLESS SHOWN OTHERWISE

(D)
 $\Delta = 18^{\circ}49'45''$
 $R = 452.32'$
 $L = 148.65'$
 $T = 75.00'$
 $LC = 147.98'$

SEE PAGE 73

(P)
 $\Delta = 18^{\circ}49'45''$
 $R = 422.32'$
 $L = 138.79'$
 $LC = 138.17'$

FOR COMPLETE ENG. DATA
SEE ORIG. DED. PLAT IN
BOOK 21, PAGE 2