

PART OF N.E. 1/4, SEC. 16, T. 5 N., R. 2 W., S.L.B. & M. COUNTRY MEADOWS SUBDIVISION

198

LOTS 1-4, 21-29
IN WEBER COUNTY

SCALE 1" = 50'

PREFIX: 09-198


TAXING UNIT 37

SEE PAGE 199

EXCEPT WHERE OTHERWISE SHOWN
ALL LOTS OWNED BY
W. ALLEN JACKSON INC.

SEE PAGE
201

SEE PAGE 71

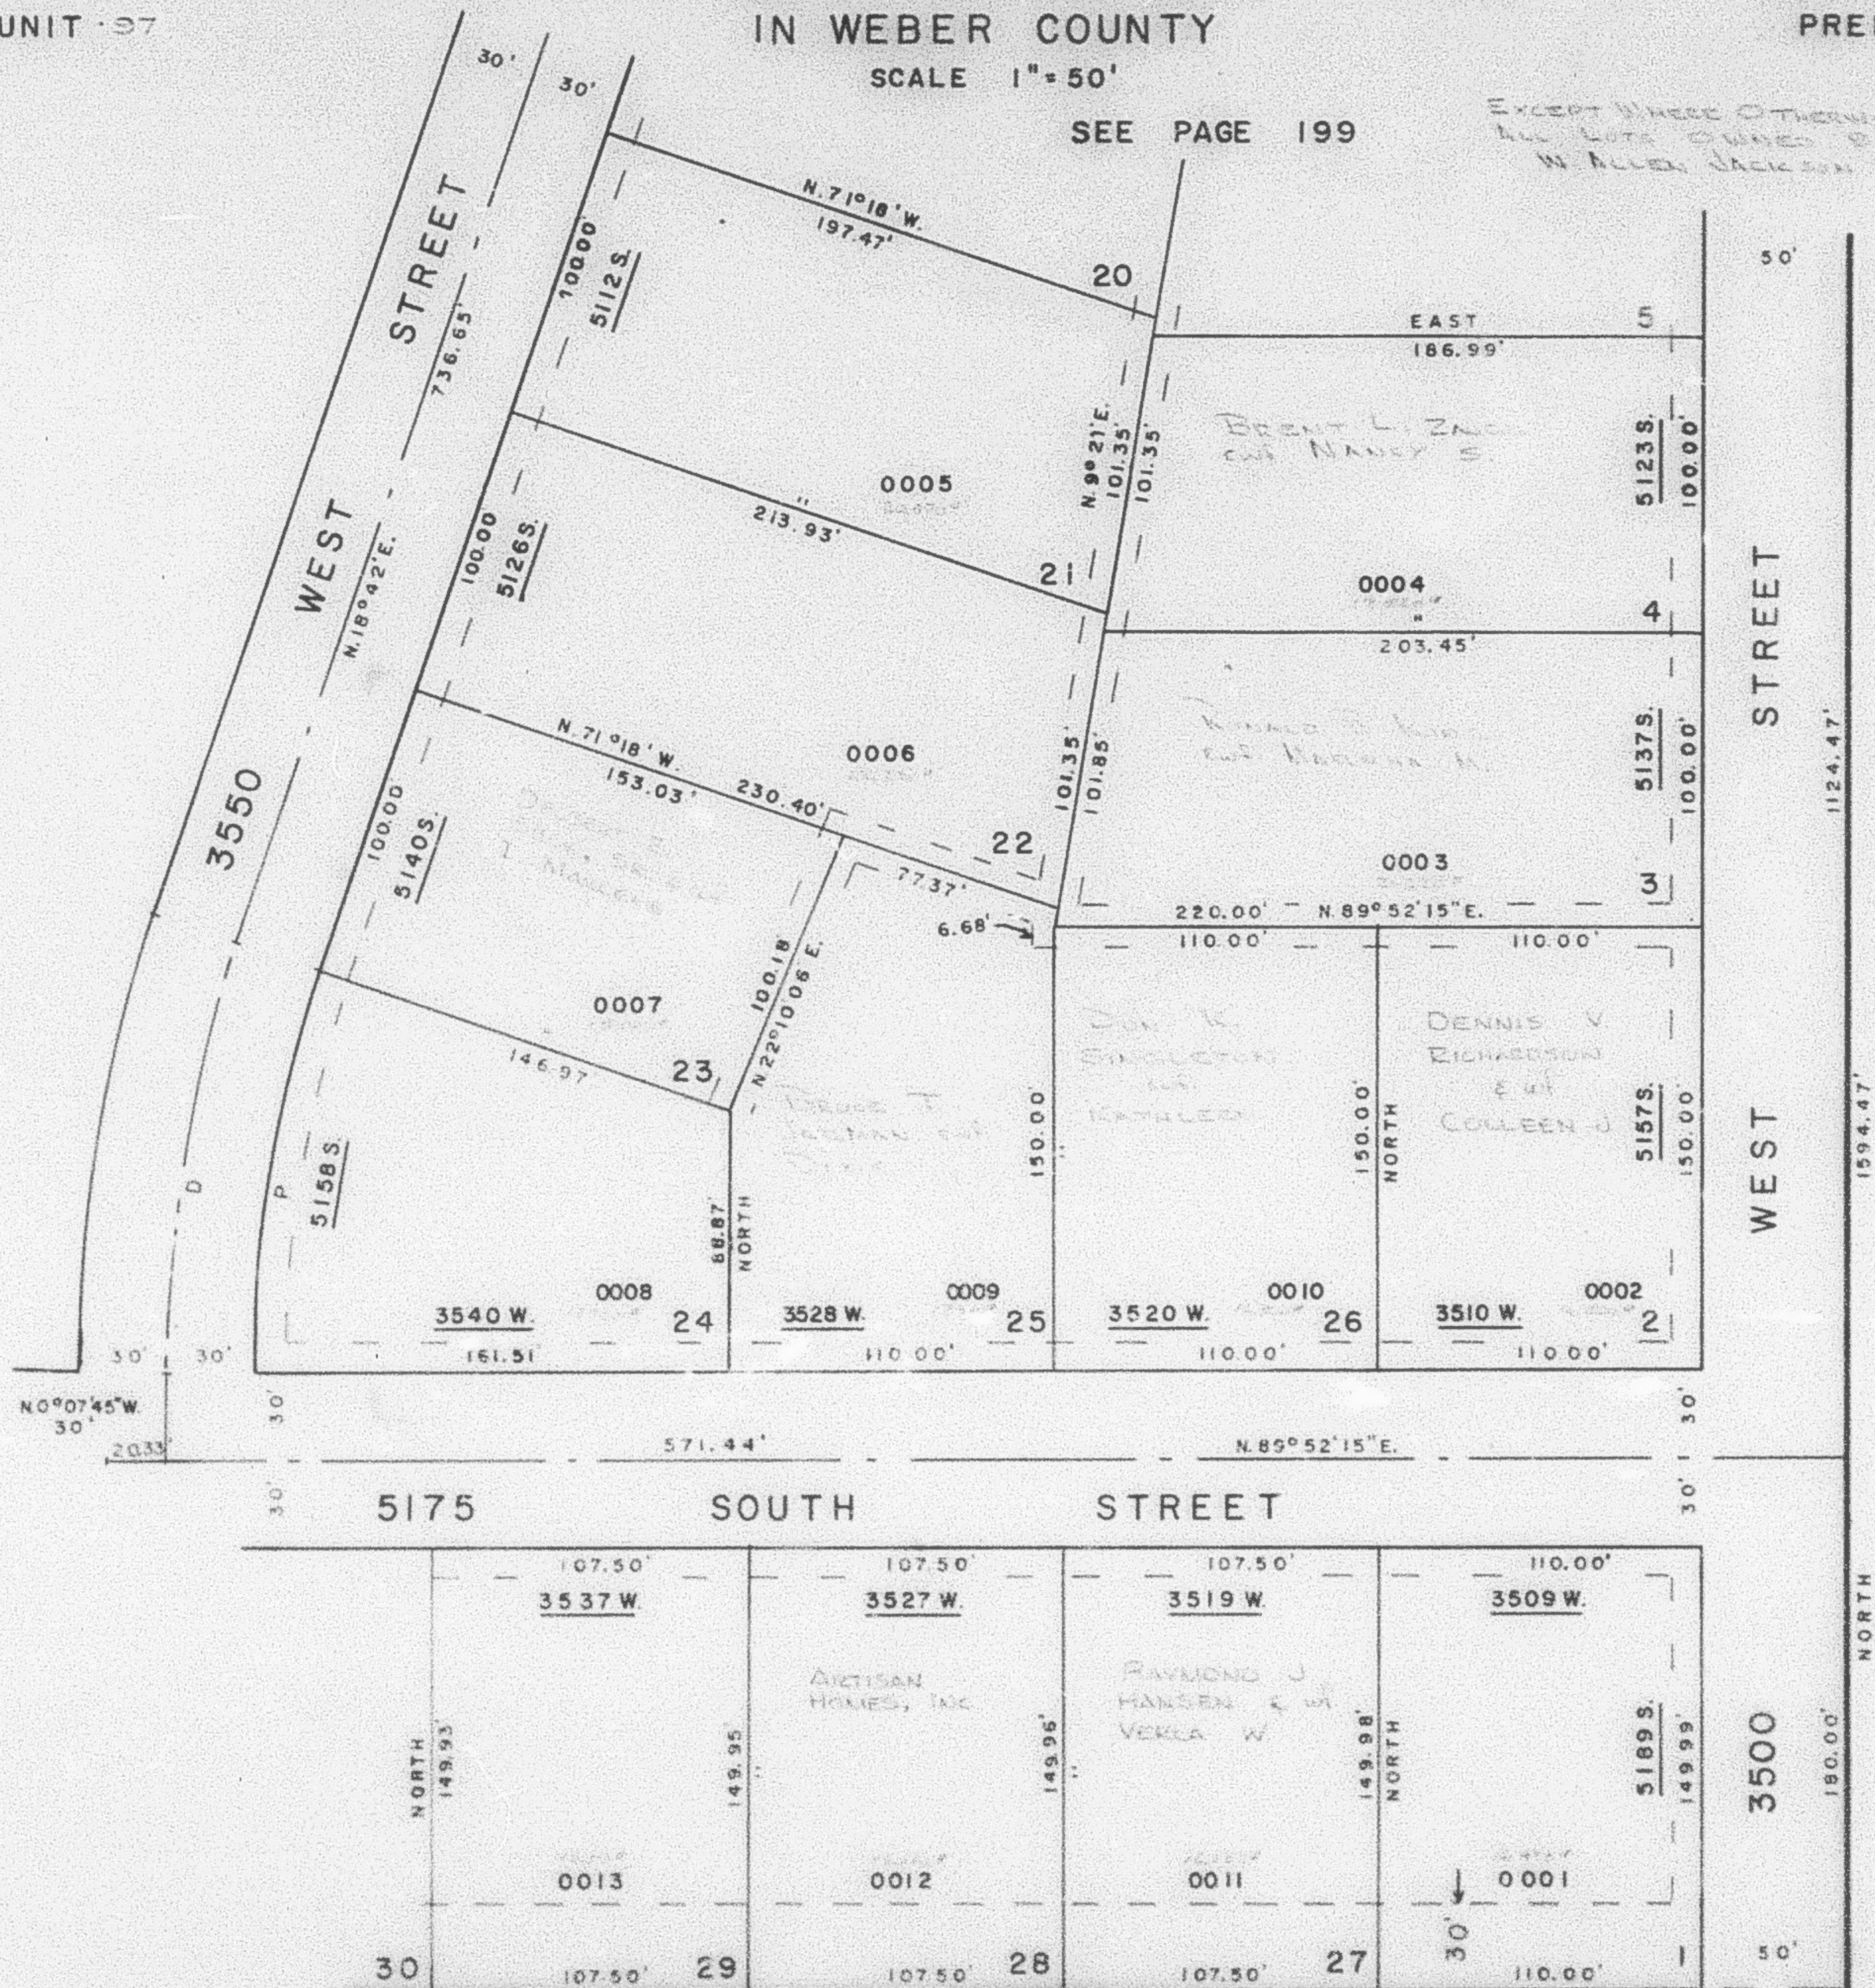

SEE PAGE 73

7' UTILITY & DRAINAGE EASEMENTS
EACH SIDE OF PROPERTY LINES AS
INDICATED BY DASHED LINES
UNLESS SHOWN OTHERWISE

(D)
Δ: 18°49'45"
R: 452.32'
L: 148.65'
T: 75.00'
LC: 147.98'

(P)
Δ: 18°49'45"
R: 422.32'
L: 138.79'
LC: 138.17'

FOR COMPLETE ENG. DATA
SEE ORIG. DED. PLAT IN
BOOK 21, PAGE 2