

PART OF N.E. 1/4, SEC. 16, T.5N., R.2W., S.L.B. & M.
COUNTRY MEADOWS SUBDIVISION

198

LOTS 1-4, 21-29
IN WEBER COUNTY


TAXING UNIT 98

PREFIX 09-198

SCALE 1"=50'

SEE PAGE 199

EXCEPT WHERE OTHERWISE SHOWN
ALL LOTS OWNED BY:
W. ALLEN JACKSON INC

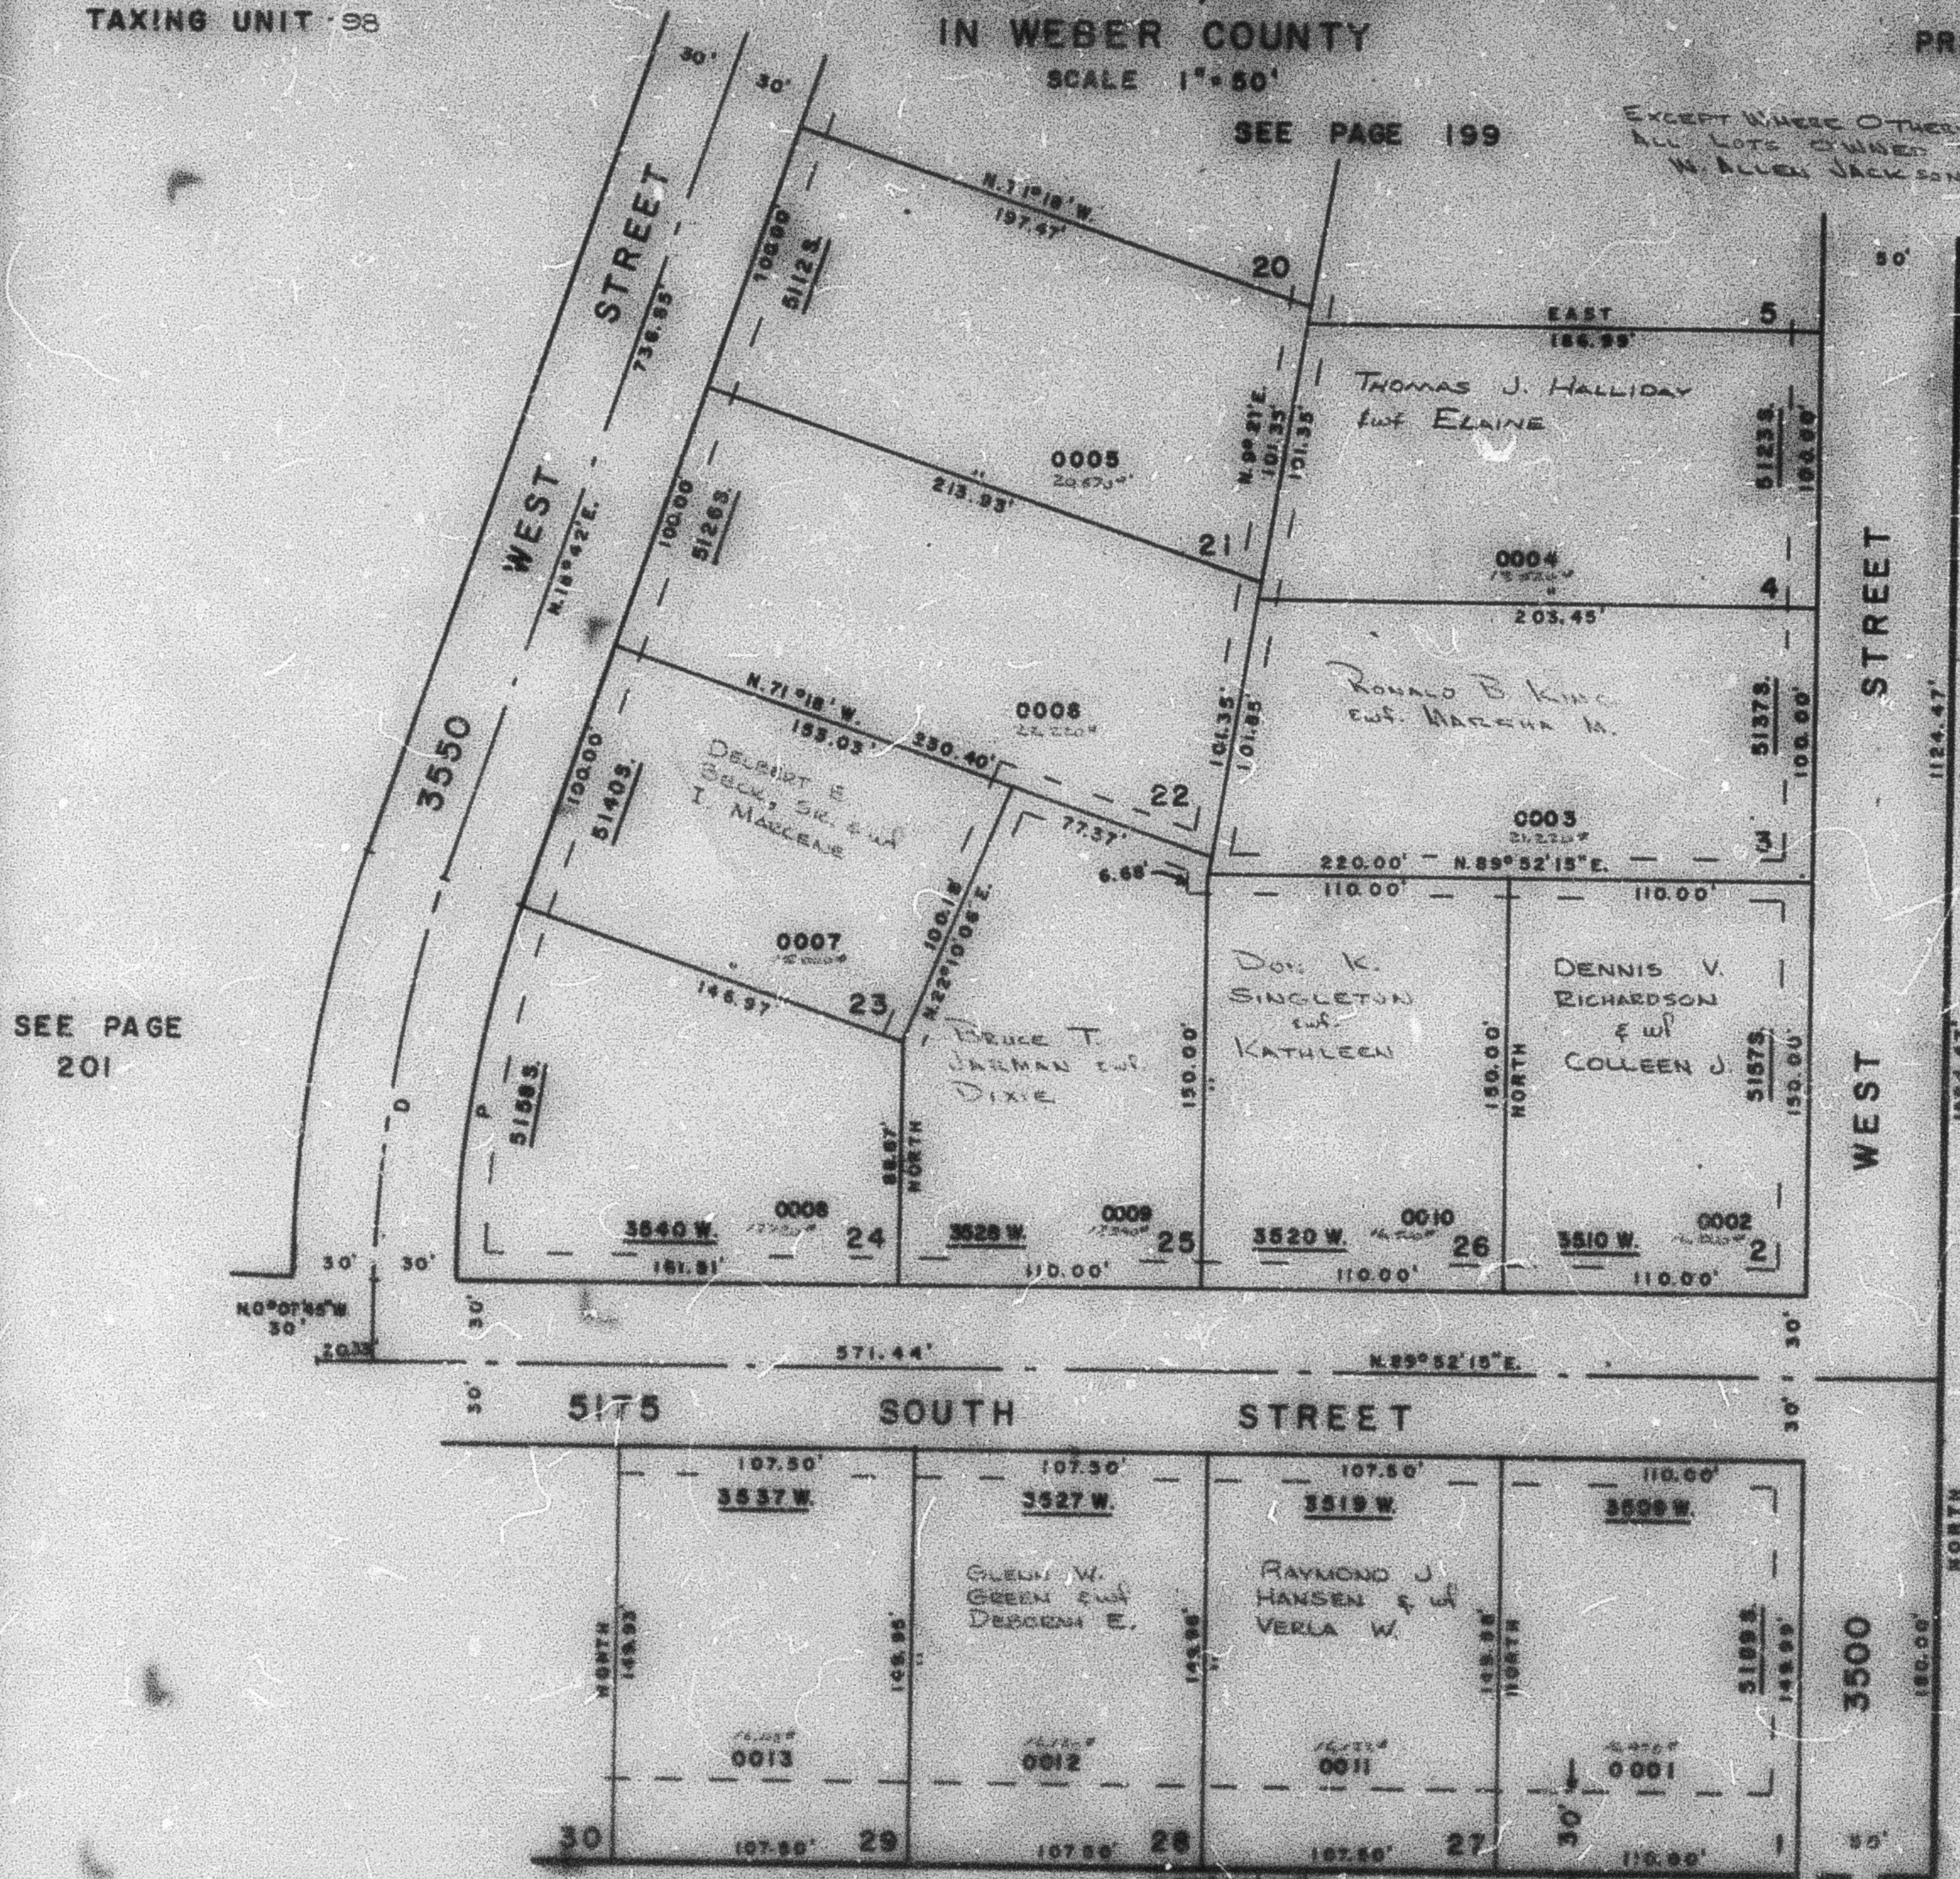

SEE PAGE 71

SEE PAGE
201

SEE PAGE 73

UTILITY & DRAINAGE EASEMENTS
EACH SIDE OF PROPERTY LINES AS
INDICATED BY DASHED LINES
UNLESS SHOWN OTHERWISE

(D)
A=18°49'45"
R=422.52'
L=158.79'
T=75.00'
LC=147.98'

(P)
A=18°49'45"
R=422.52'
L=158.79'
LC=147.98'

FOR COMPLETE ENG. DATA
SEE ENR. DED. PLAN IN
BOOK 27, PAGE 2