

PART OF N.E. 1/4, SEC. 16, T. 5 N., R. 2 W., S. 1 B. & M.
COUNTRY MEADOWS SUBDIVISION

198

LOTS 1-4, 21-29
IN WEBER COUNTY

TAXING UNIT 98


PREFIX 09-198

SCALE 1" = 50'

SEE PAGE 199

SEE PAGE
201

SEE PAGE 71

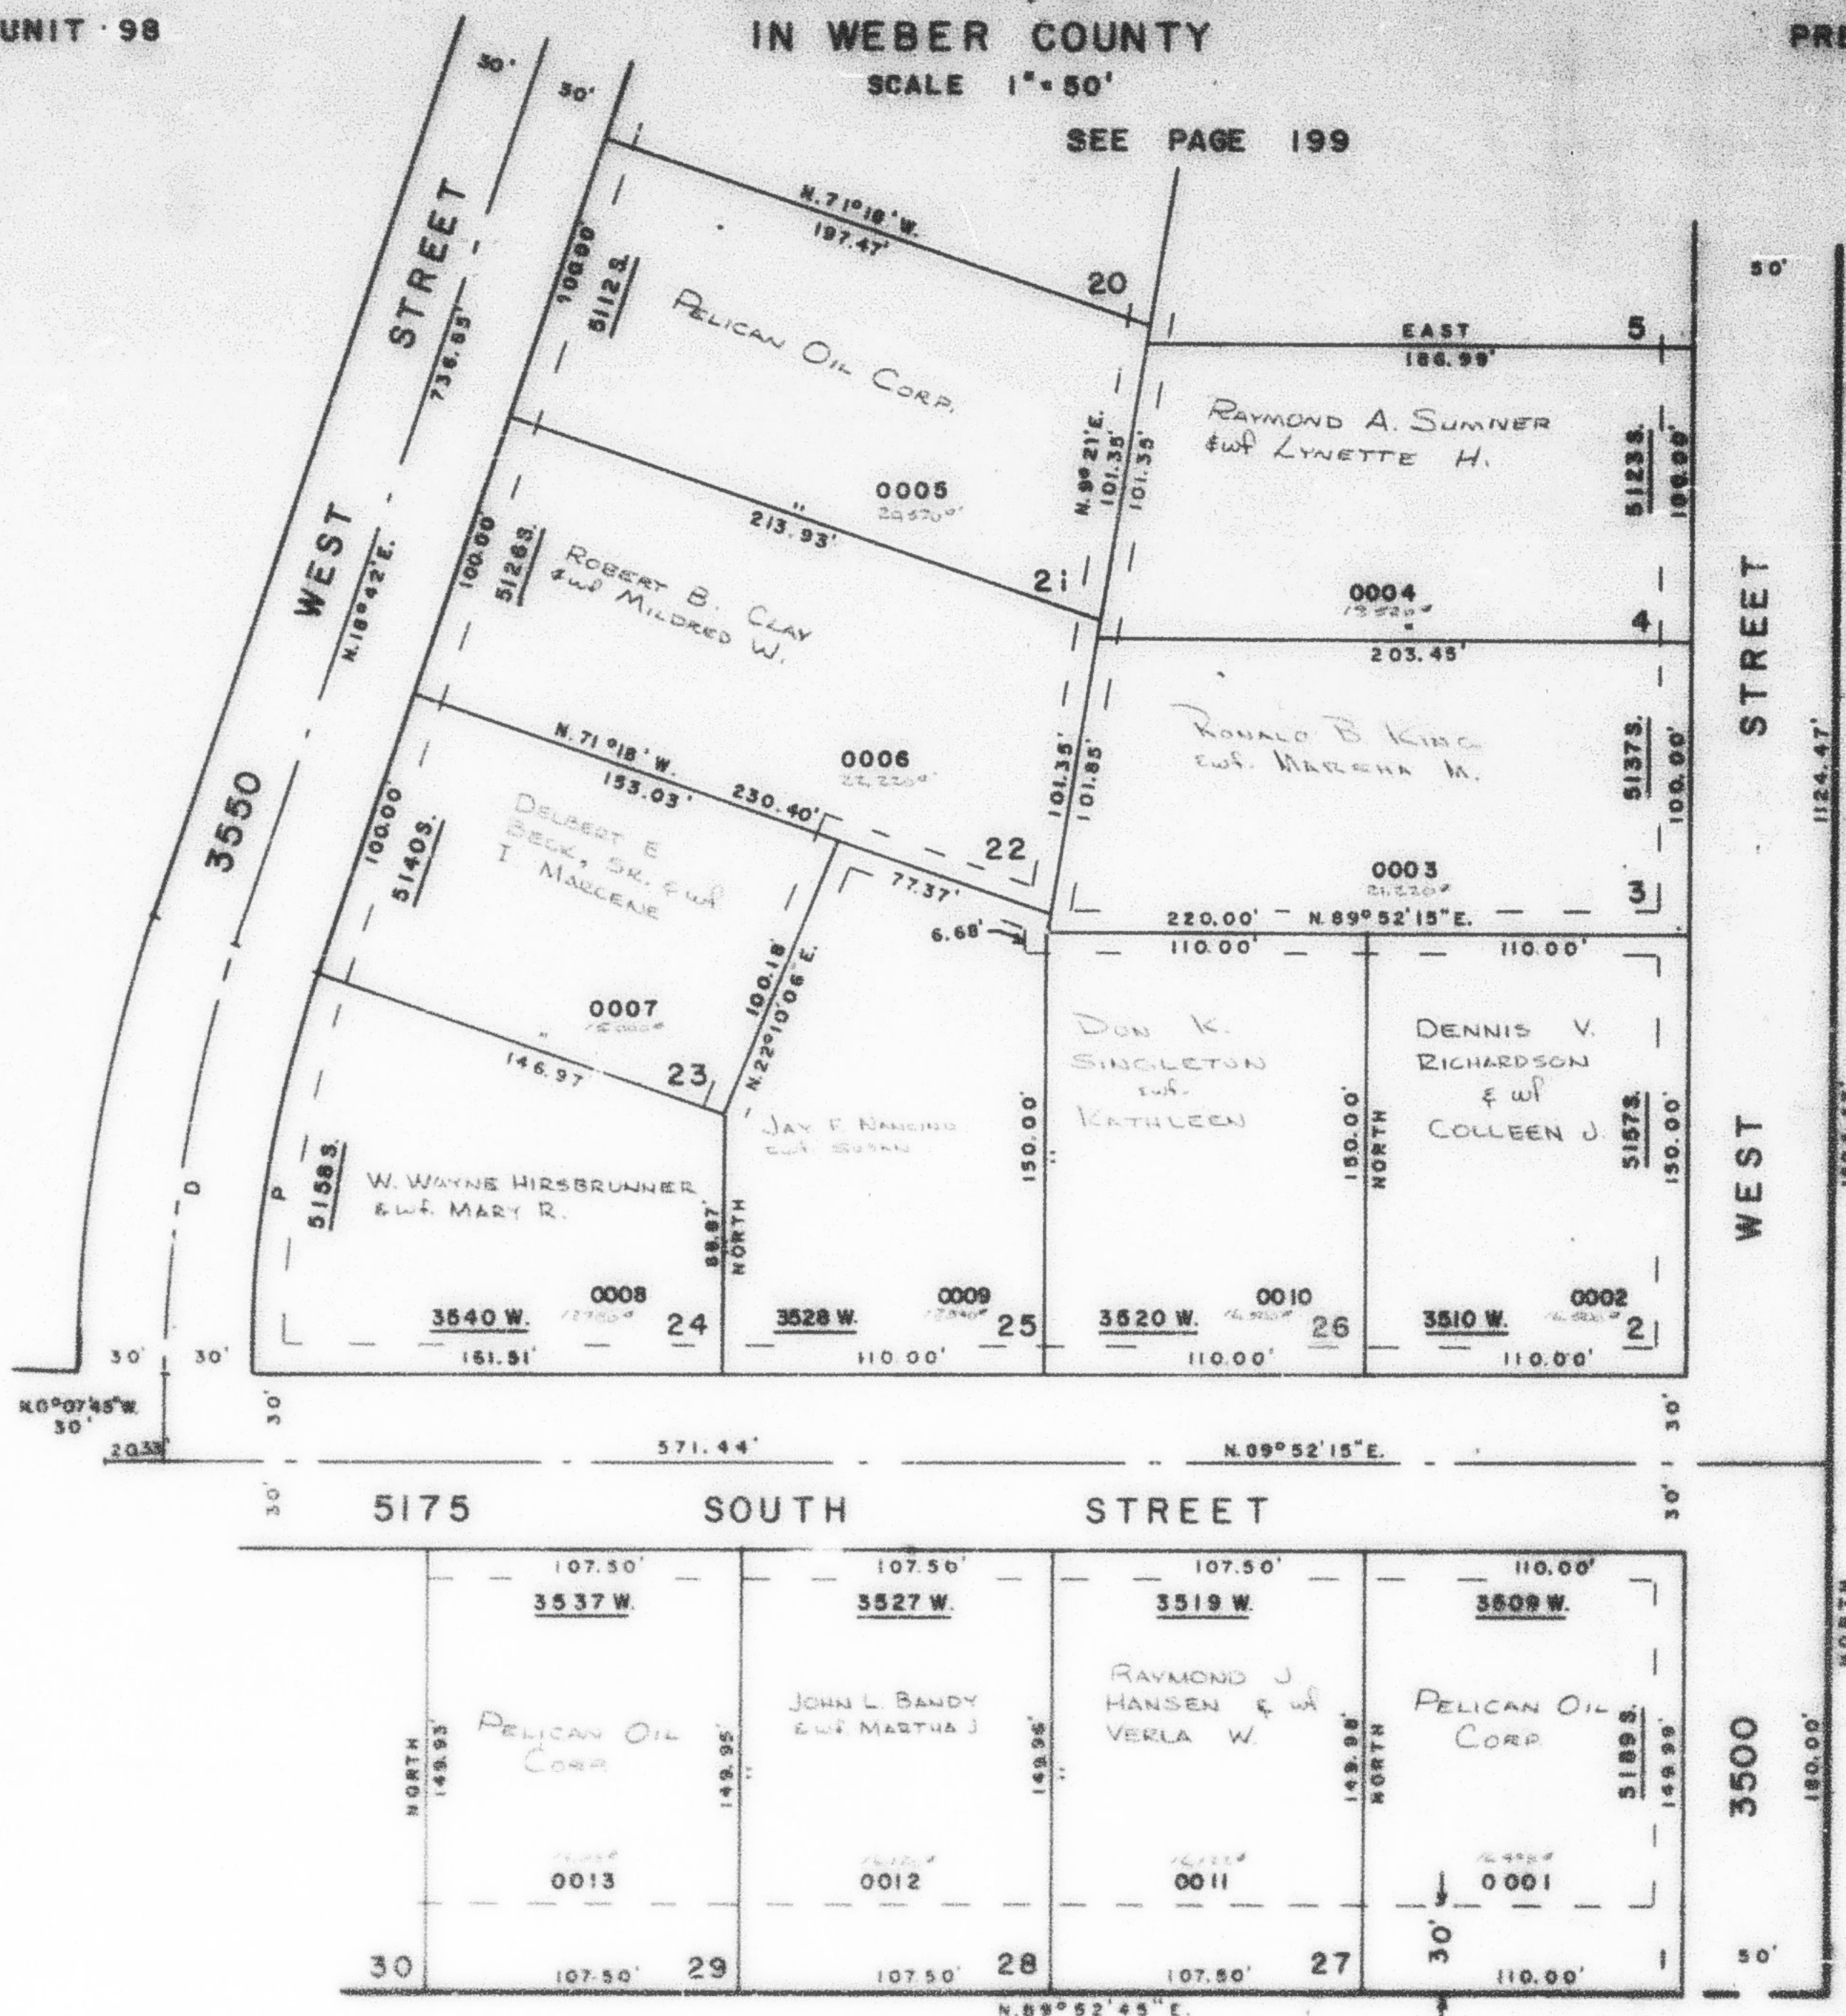

SEE PAGE 73

7' UTILITY & DRAINAGE EASEMENTS
EACH SIDE OF PROPERTY LINES AS
INDICATED BY DASHED LINES
UNLESS SHOWN OTHERWISE

(D)
Δ=18°49'45"
R=452.32'
L=148.65'
T=75.60'
LC=147.98'

(P)
Δ=18°49'45"
R=422.32'
L=138.79'
LC=138.17'

FOR COMPLETE ENG. DATA
SEE ORIG. DED. PLAT IN
BOOK 21, PAGE 2