

PART OF N.E. 1/4, SEC. 16, T.5 N., R.2 W., S.L.B. & M.
COUNTRY MEADOWS SUBDIVISION

198

TAXING UNIT '98

LOTS 1-4, 21-29
IN WEBER COUNTY


SCALE 1" = 50'

PREFIX: 09-198

SEE PAGE 199

SEE PAGE
201

SEE PAGE 71

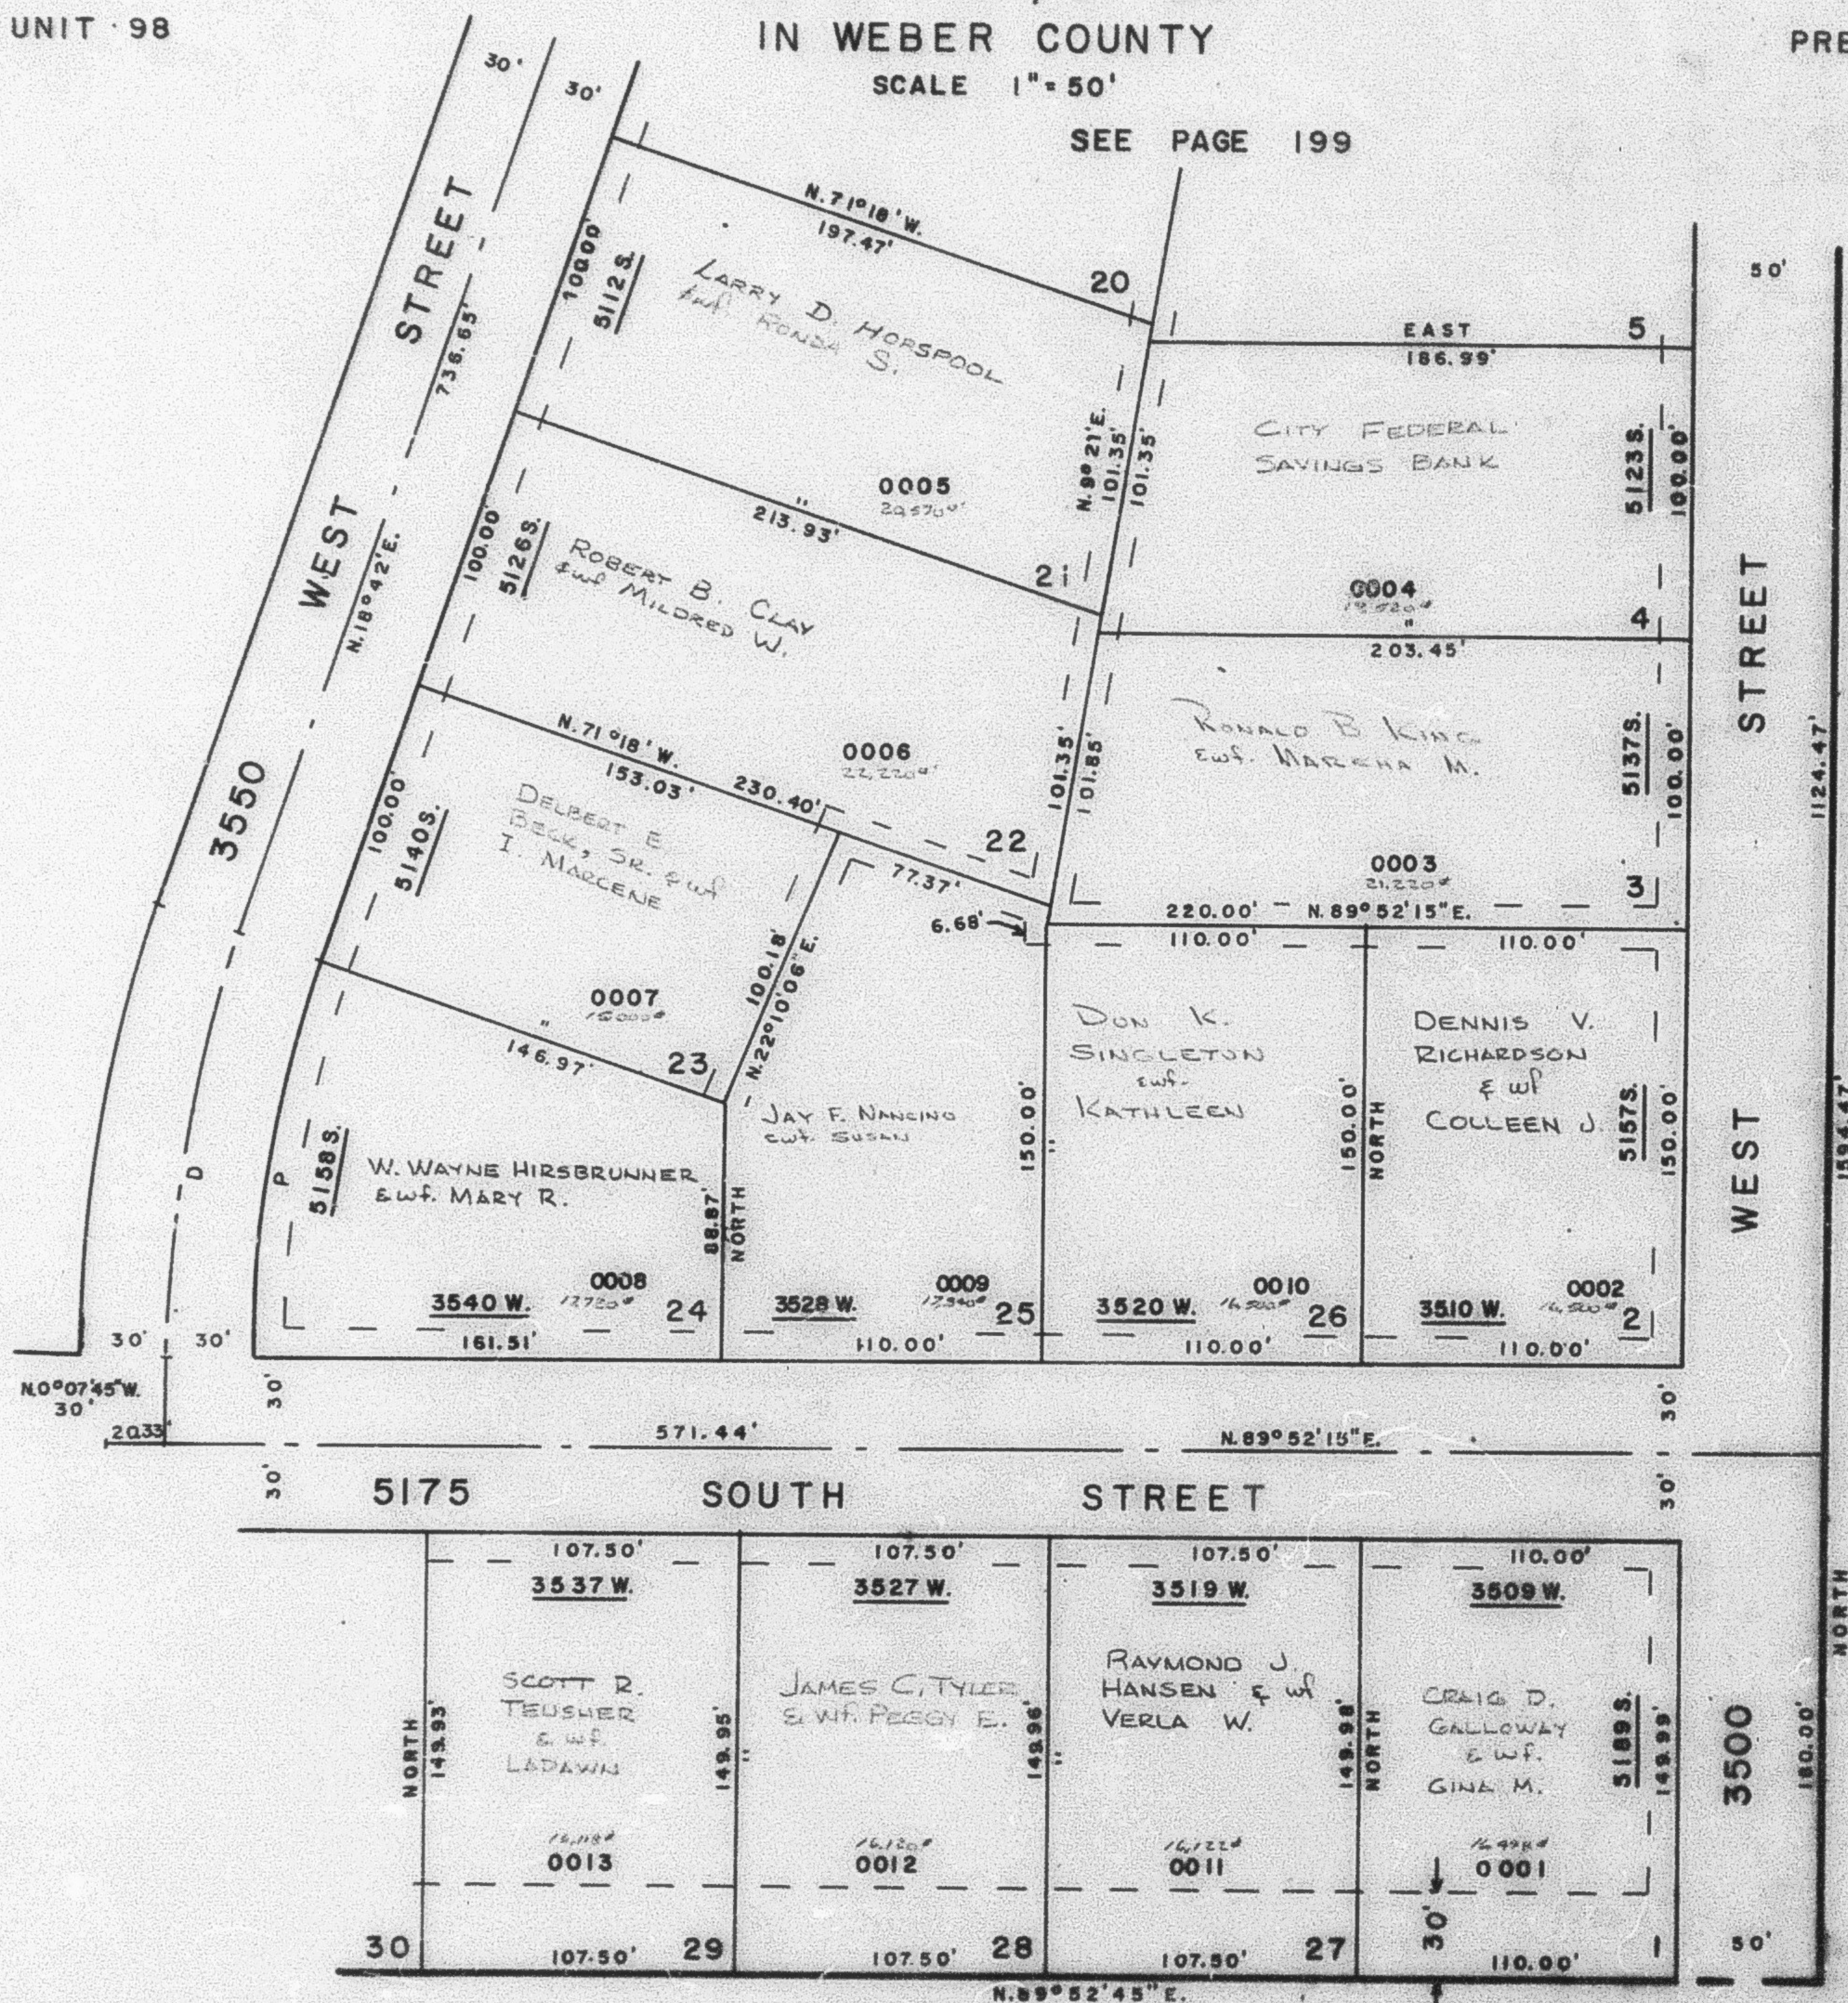

7' UTILITY & DRAINAGE EASEMENTS
EACH SIDE OF PROPERTY LINES AS
INDICATED BY DASHED LINES
UNLESS SHOWN OTHERWISE

(D)
Δ=18°49'45"
R=452.32'
L=148.65'
T=75.00'
LC=147.98'

SEE PAGE 73

(P)
Δ=18°49'45"
R=422.32'
L=138.79'
LC=138.17'

FOR COMPLETE ENG. DATA
SEE ORIG. DED. PLAT IN
BOOK 21, PAGE 2