

PART OF N.E. 1/4, SEC. 16, T. 5 N., R. 2 W., S. L. B. & M.
COUNTRY MEADOWS SUBDIVISION

198


LOTS 1-4, 21-29
 IN WEBER COUNTY

TAXING UNIT 98

PREFIX: 09-198

SCALE 1" = 50'

SEE PAGE 199

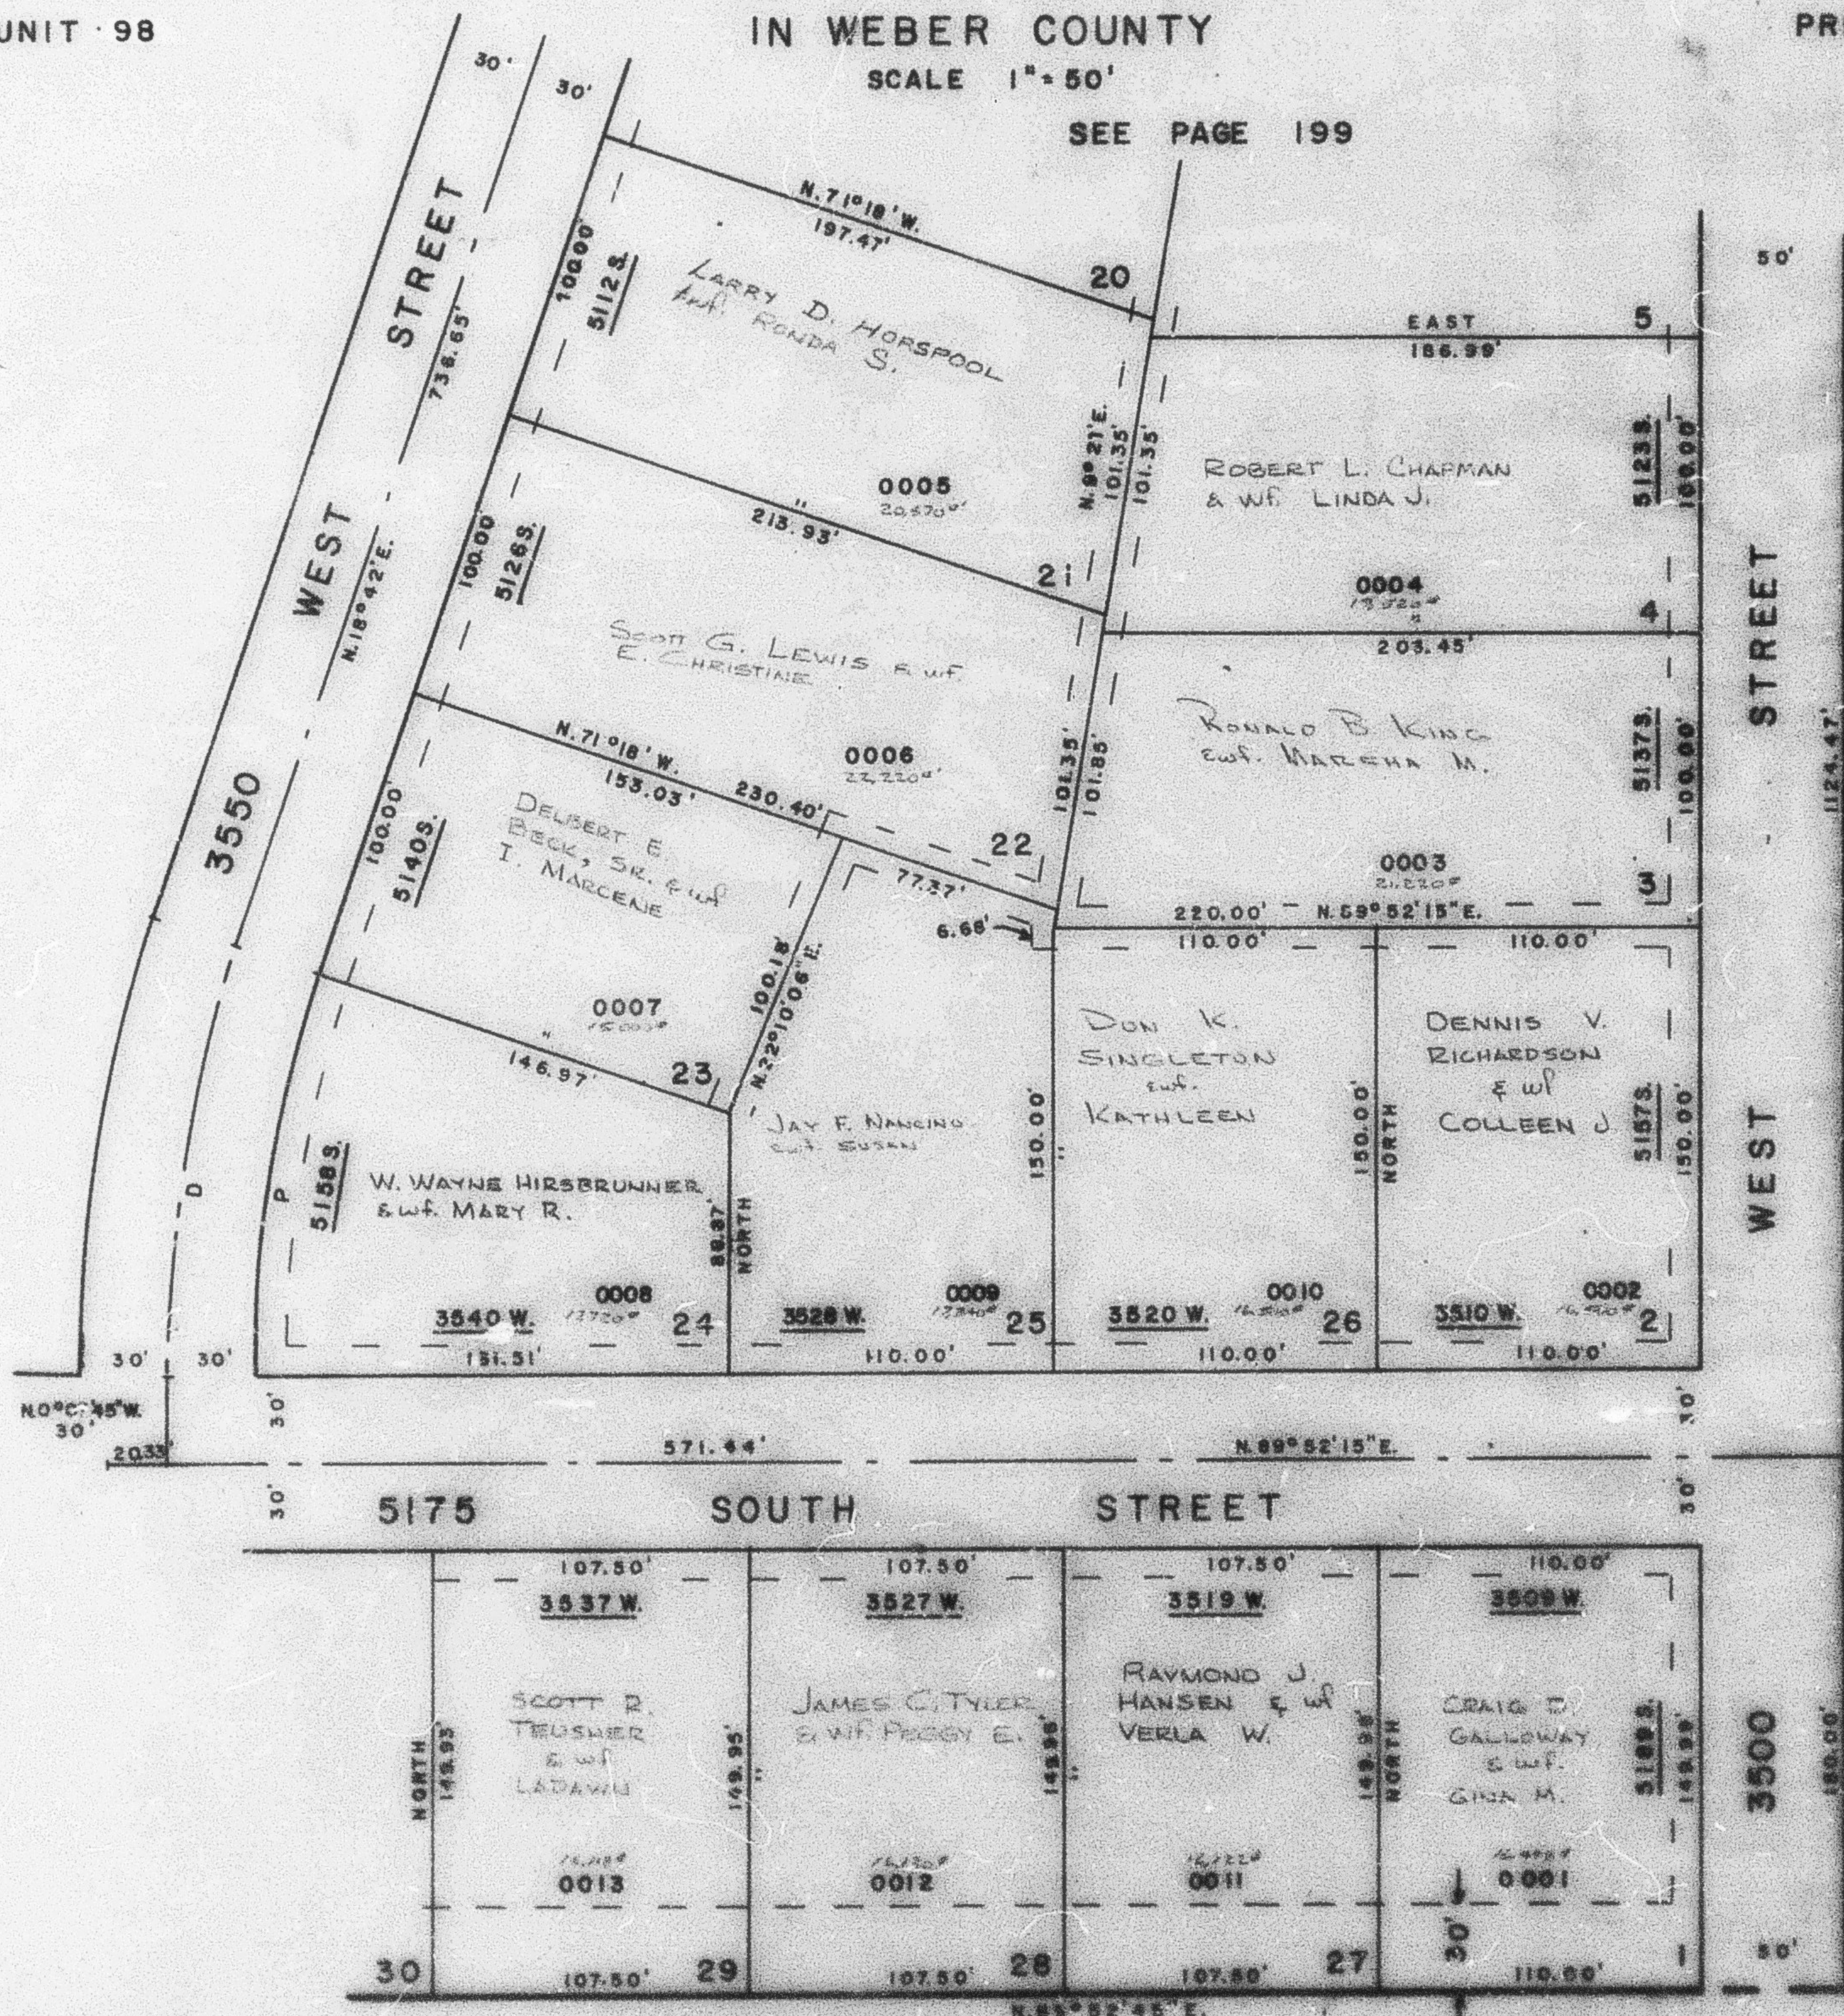

SEE PAGE
 201

SEE PAGE 71

SEE PAGE 73

7' UTILITY & DRAINAGE EASEMENTS
 EACH SIDE OF PROPERTY LINES AS
 INDICATED BY DASHED LINES
 UNLESS SHOWN OTHERWISE

(D)
 Δ=18°49'45"
 R=452.32'
 L=148.85'
 T=75.00'
 LC=147.98'

(P)
 Δ=18°49'45"
 R=452.32'
 L=138.79'
 LC=136.17'

FOR COMPLETE ENG. DATA
 SEE ORIN. DES. PLAT IN
 BOOK 21, PAGE 2