

PART OF N.E. 1/4, SEC. 16, T.5N., R.2W., S.L.B. & M.
COUNTRY MEADOWS SUBDIVISION

198

LOTS 1-4, 21-29
IN WEBER COUNTY

TAXING UNIT 98


SCALE 1"=50'

PREFIX: C9-198

SEE PAGE 199

SEE PAGE 201

SEE PAGE 71

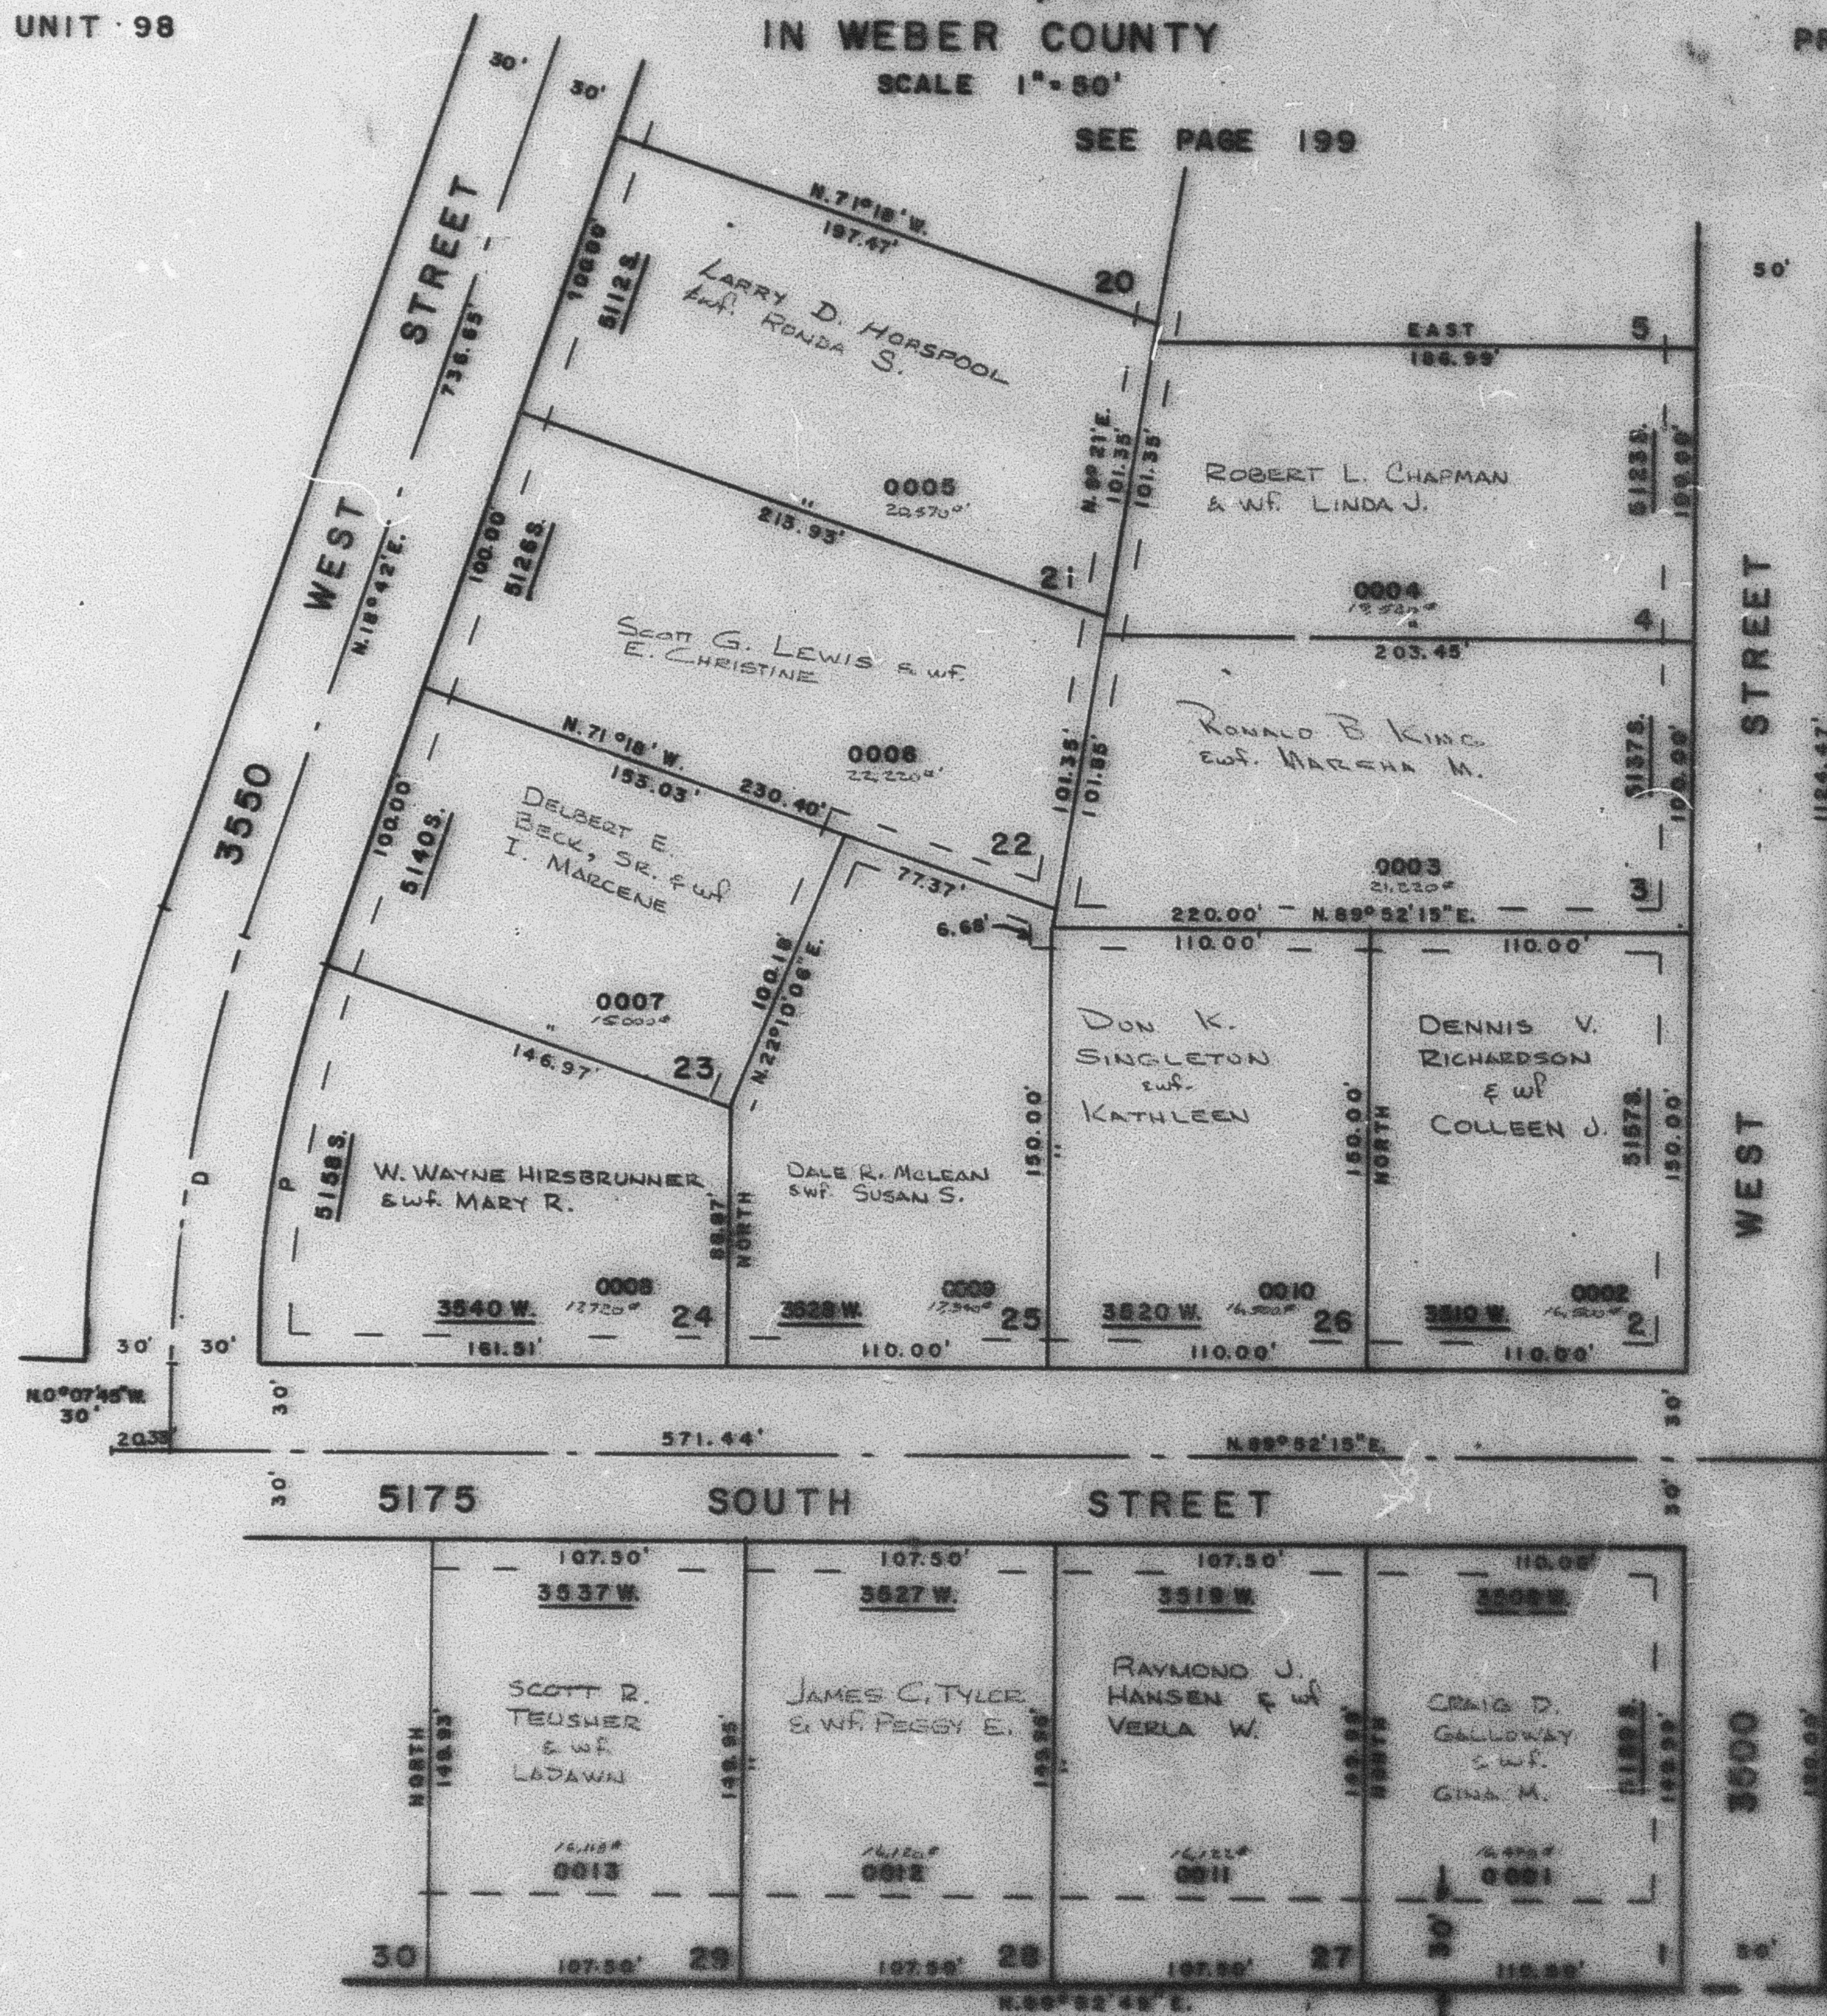

7" UTILITY & DRAINAGE EASEMENTS
EACH SIDE OF PROPERTY LINES AS
INDICATED BY DASHED LINES
UNLESS SHOWN OTHERWISE

(C)
S=18°49'43"
R=455.32'
L=148.68'
T=75.00'
LC=147.98'

SEE PAGE 73

(P)
A=18°49'45"
R=455.32'
L=148.79'
LC=148.17'

FOR COMPLETE ENG. DATA
SEE ENCL. DED. PLAT TO
BOOK 27, PAGE 2