

PART OF N.E. 1/4, SEC. 16, T. 5 N., R. 2 W., S.L.B. & M.
COUNTRY MEADOWS SUBDIVISION

198

TAXING UNIT 98

LOTS 1-4, 21-29
IN WEBER COUNTY


SCALE 1" = 50'

PREFIX: 09-198

SEE PAGE 199

SEE PAGE
201

SEE PAGE 71

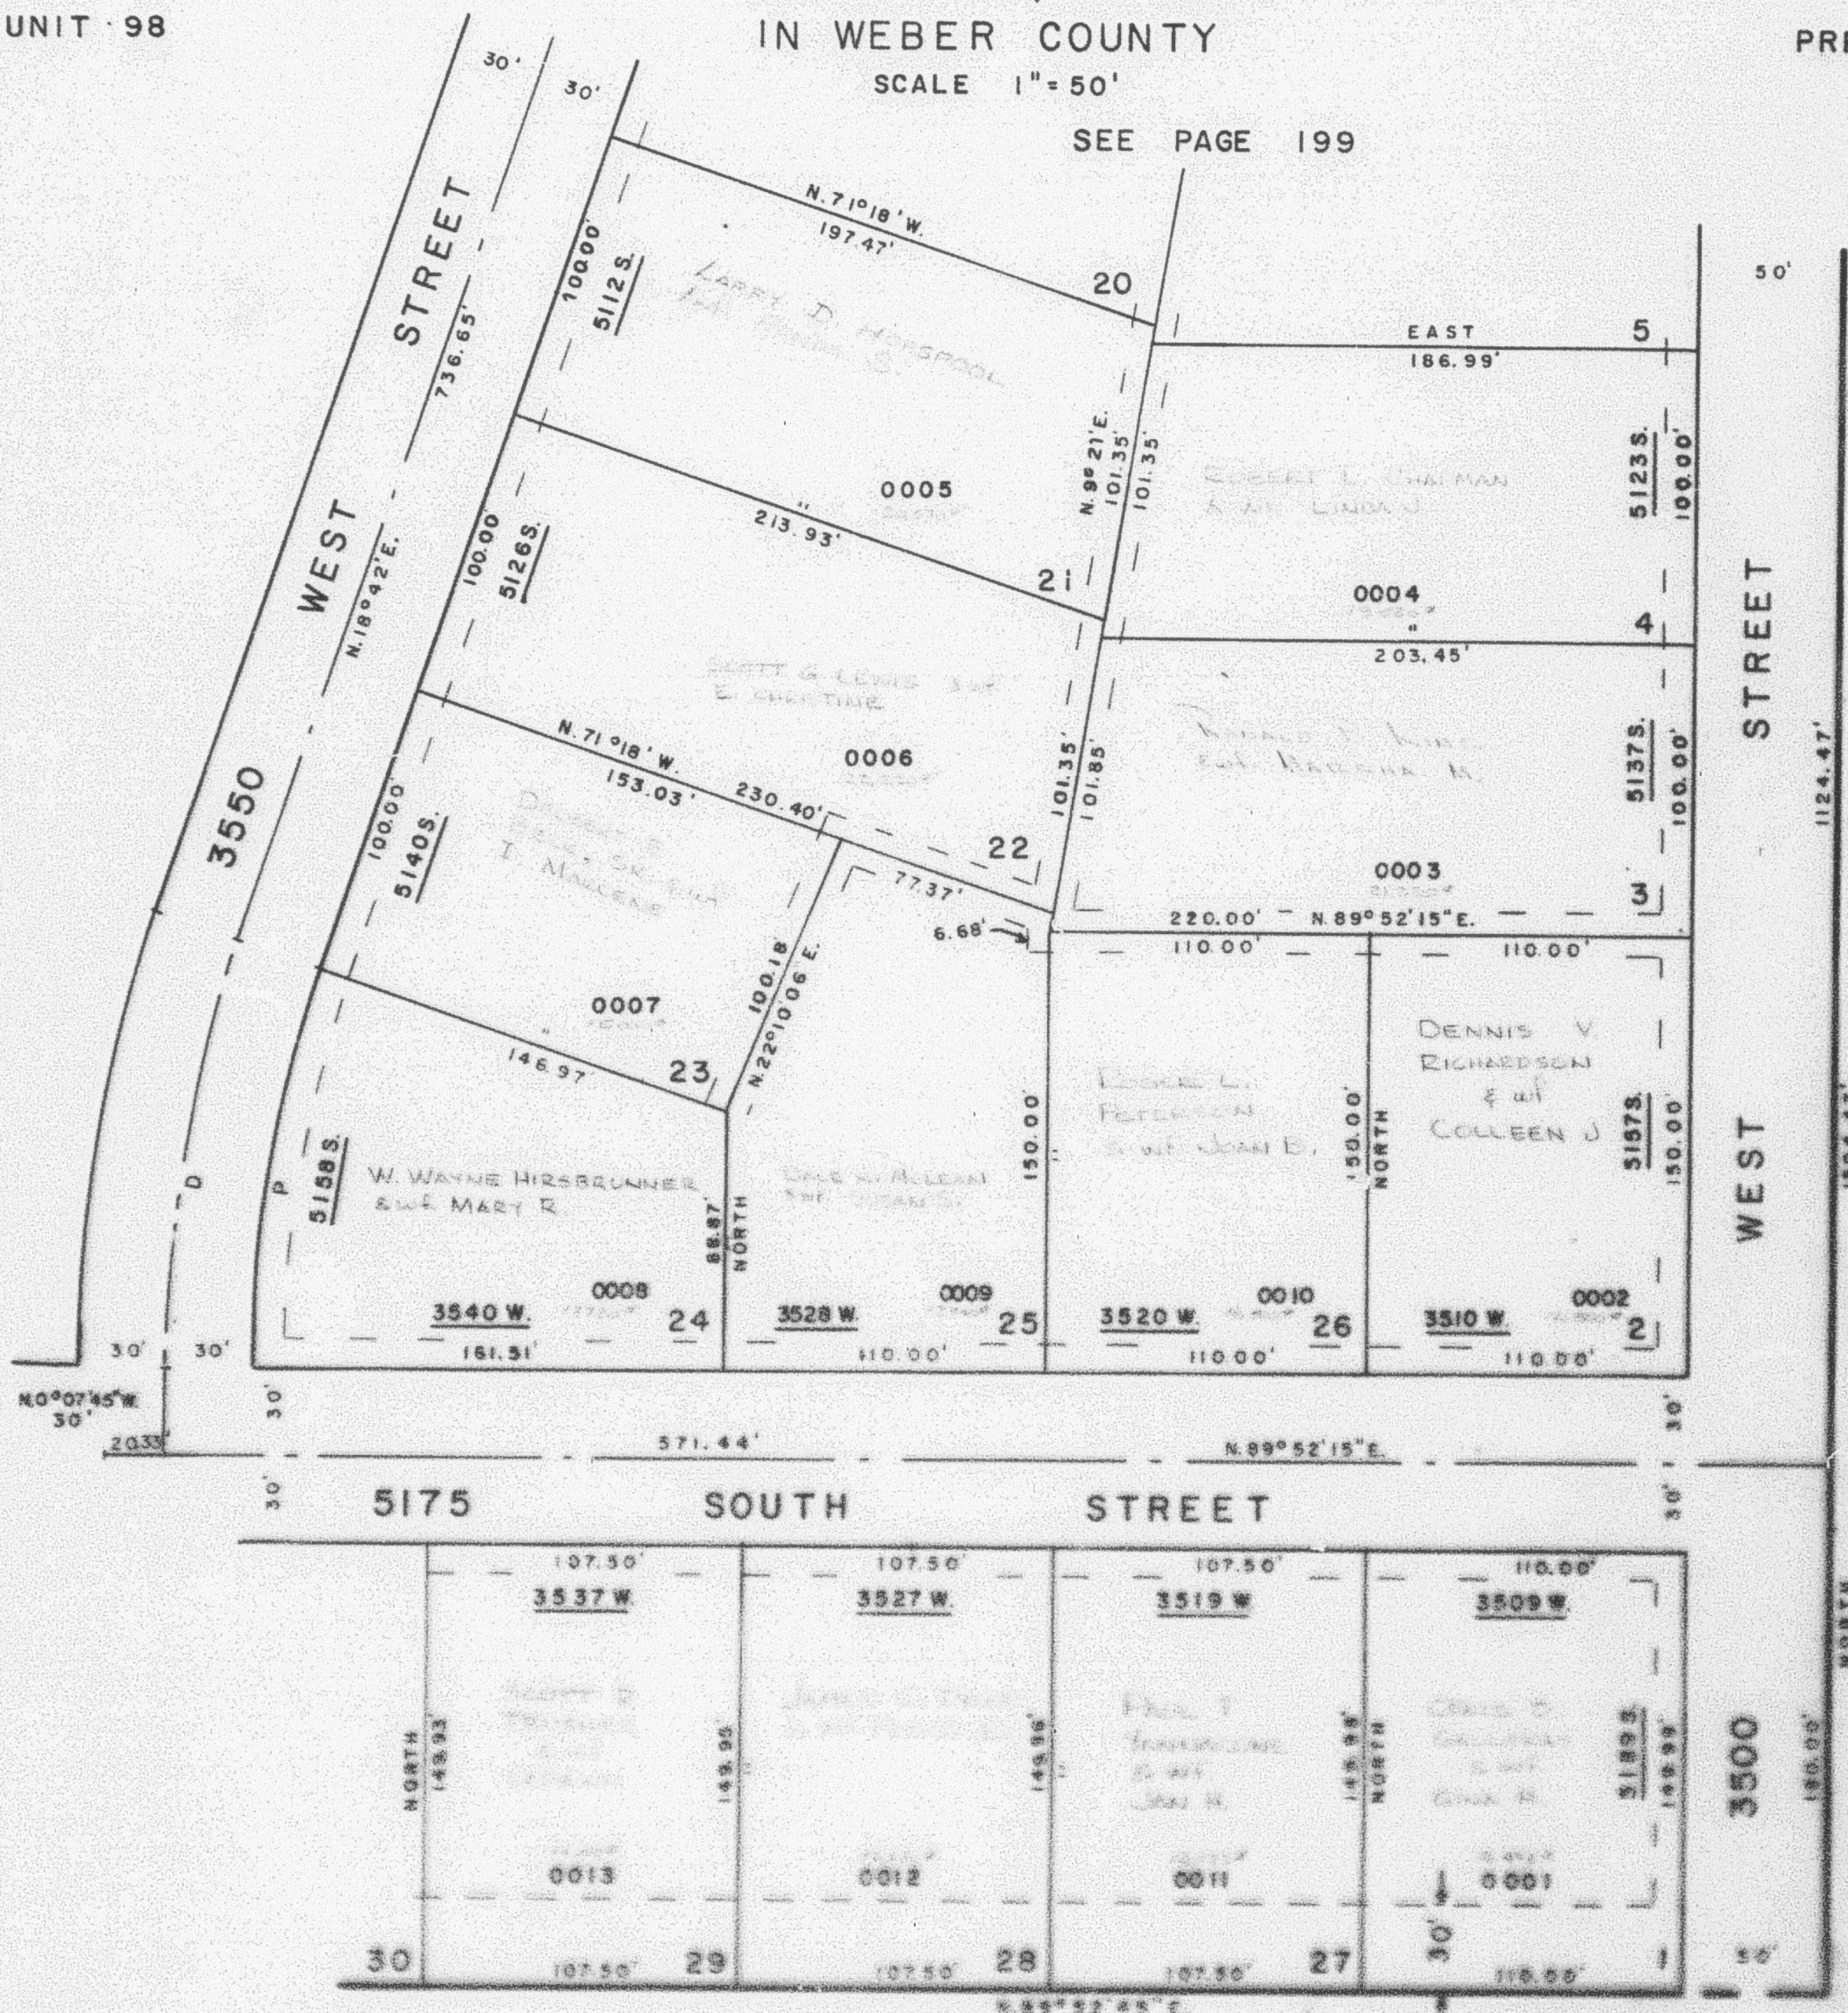

SEE PAGE 73

7' UTILITY & DRAINAGE EASEMENTS
EACH SIDE OF PROPERTY LINES AS
INDICATED BY DASHED LINES
UNLESS SHOWN OTHERWISE

(10)
S: 18° 45' 45"
R: 432.32'
L: 148.85'
T: 75.00'
LC: 147.98'

(9)
S: 18° 45' 45"
R: 432.32'
L: 138.75'
LC: 138.17'

FOR COMPLETE DATA
SEE BOOK 21, PAGE 2