

PART OF N.E. 1/4, SEC. 16, T.5 N., R.2 W., S.L.B. & M.
COUNTRY MEADOWS SUBDIVISION

198

LOTS 1-4, 21-29
IN WEBER COUNTY

TAXING UNIT 98


PREFIX 09-198

SCALE 1"=50'

SEE PAGE 199

SEE PAGE
201

SEE PAGE 71

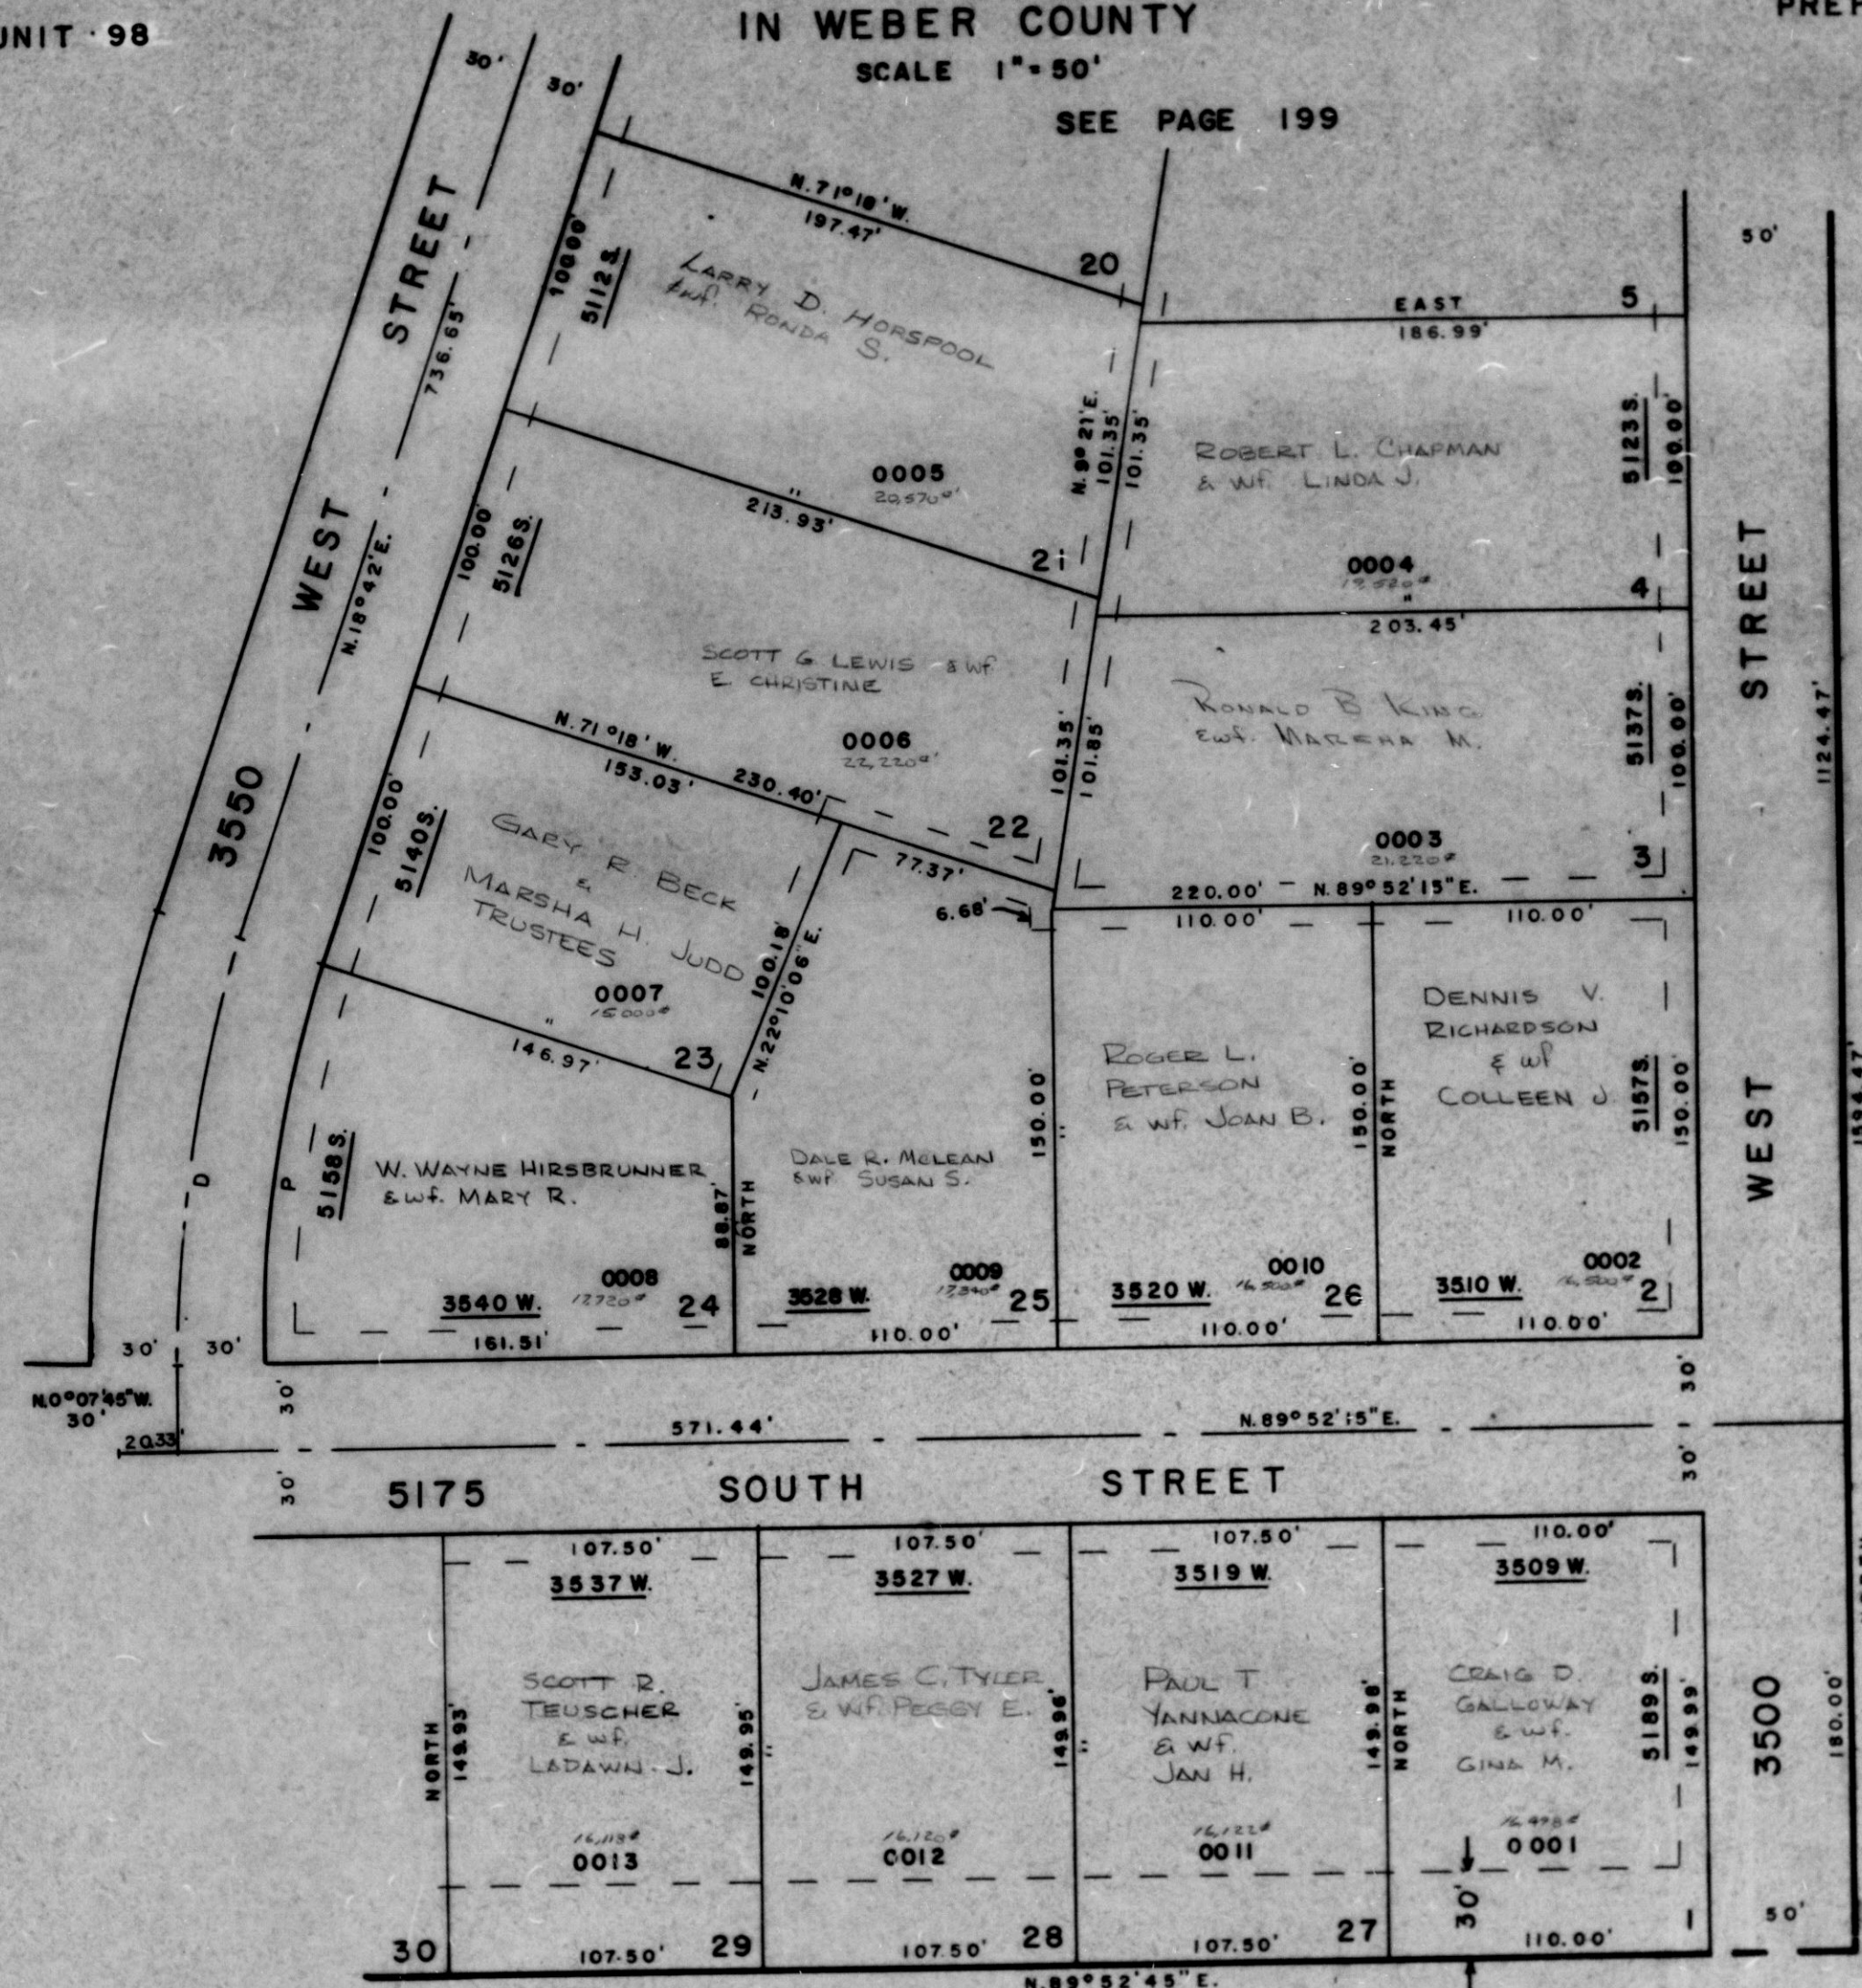

7' UTILITY & DRAINAGE EASEMENTS
EACH SIDE OF PROPERTY LINES AS
INDICATED BY DASHED LINES
UNLESS SHOWN OTHERWISE

(D)
 $\Delta=18^{\circ}49'45''$
 $R=452.32'$
 $L=148.65'$
 $T=75.00'$
 $LC=147.98'$

SEE PAGE 73

(P)
 $\Delta=18^{\circ}49'45''$
 $R=422.32'$
 $L=138.79'$
 $LC=138.17'$

FOR COMPLETE ENG. DATA
SEE ORIG. DED. PLAT IN
BOOK 21, PAGE 2

G.W. 9. 12-77