


LOTS 1-4, 21-29
IN WEBER COUNTY

PREFIX - 00 - 100

SCALE 1" = 50'

SEE PAGE 100

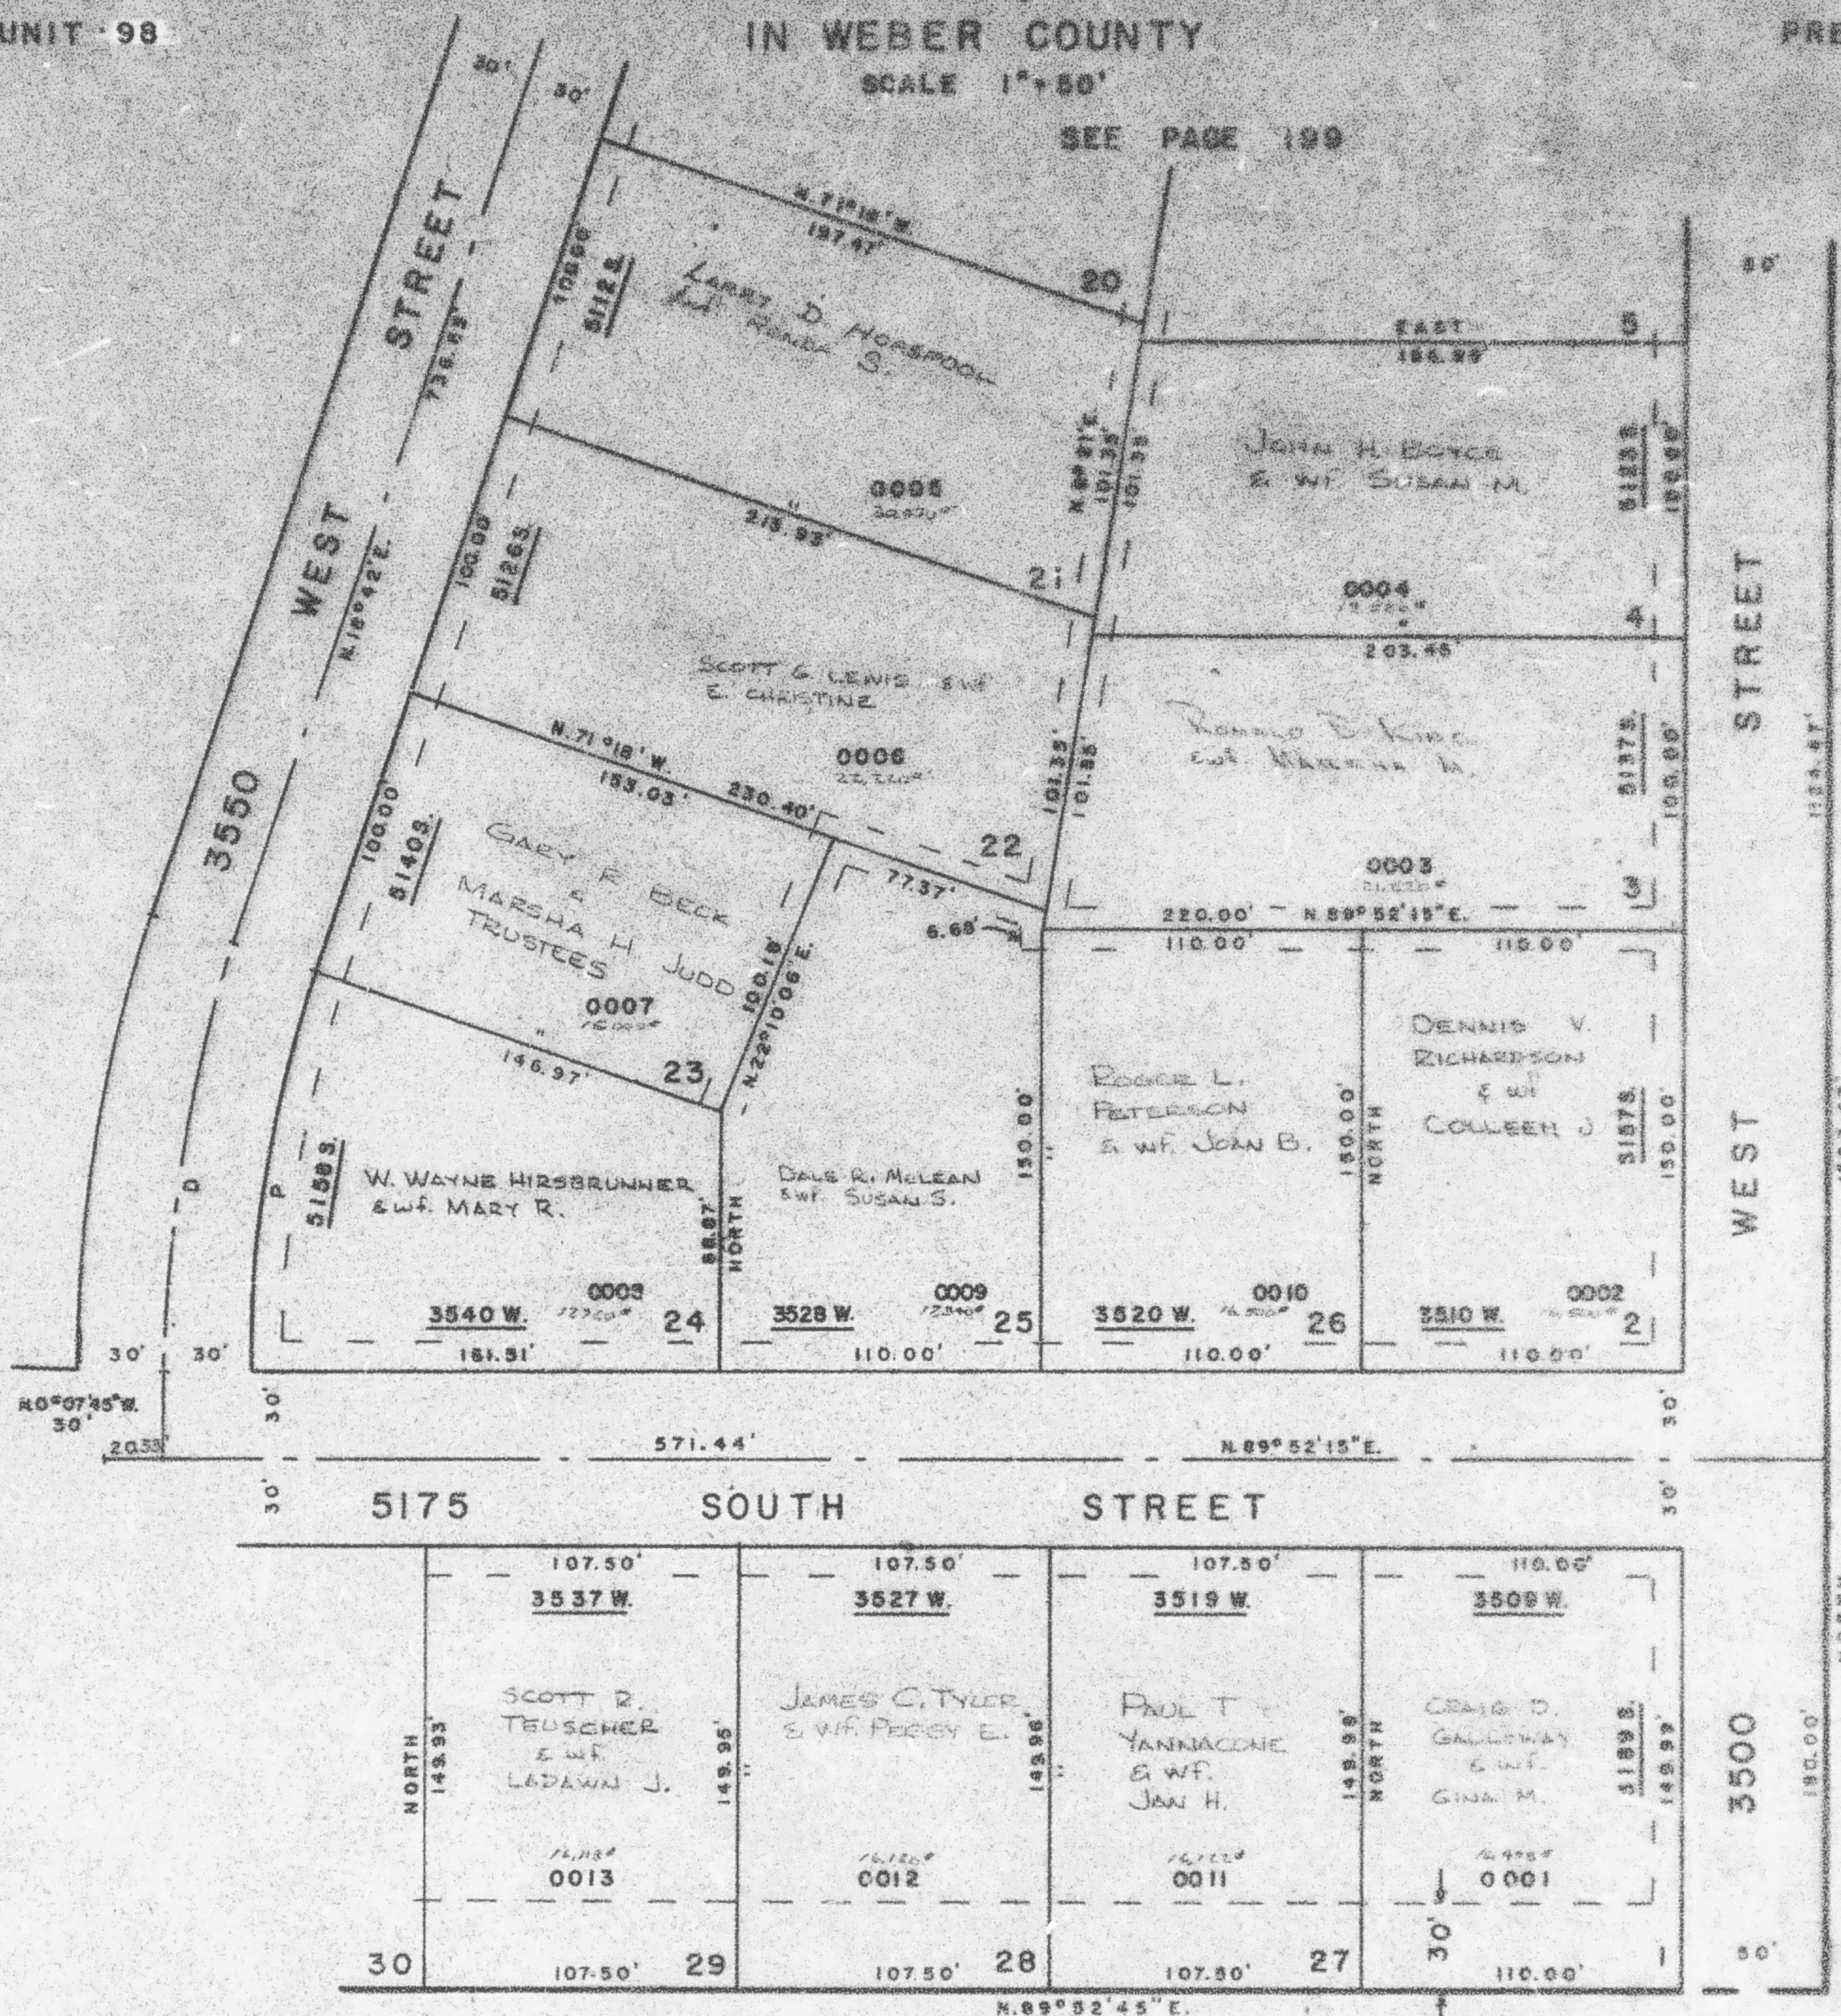

SEE PAGE 71

7' UTILITY & DRAINAGE EASEMENTS
EACH SIDE OF PROPERTY LINES AS
INDICATED BY DASHED LINES
UNLESS SHOWN OTHERWISE

(D)

$\Delta z = 18^{\circ} 49' 45''$
 $R = 452.32'$
 $L = 148.65'$
 $T = 75.00'$
 $LC = 147.98'$

(P)

$\Delta = 18^{\circ}49'45''$
 $R = 422.32'$
 $L = 138.79'$
 $LC = 138.17'$

FOR COMPLETE ENG. DATA
SEE ORMS. DED. PLAT IN
BOOK 21, PAGE 2