

PART OF N.E. 1/4, SEC. 16, T.5 N., R.2 W., S.L.B. & M.
COUNTRY MEADOWS SUBDIVISION

198

TAXING UNIT 69

LOTS 1-4, 21-29
IN WEBER COUNTY


SCALE 1" = 50'

PREFIX 09-198

SEE PAGE 199

SEE PAGE
201

SEE PAGE 71

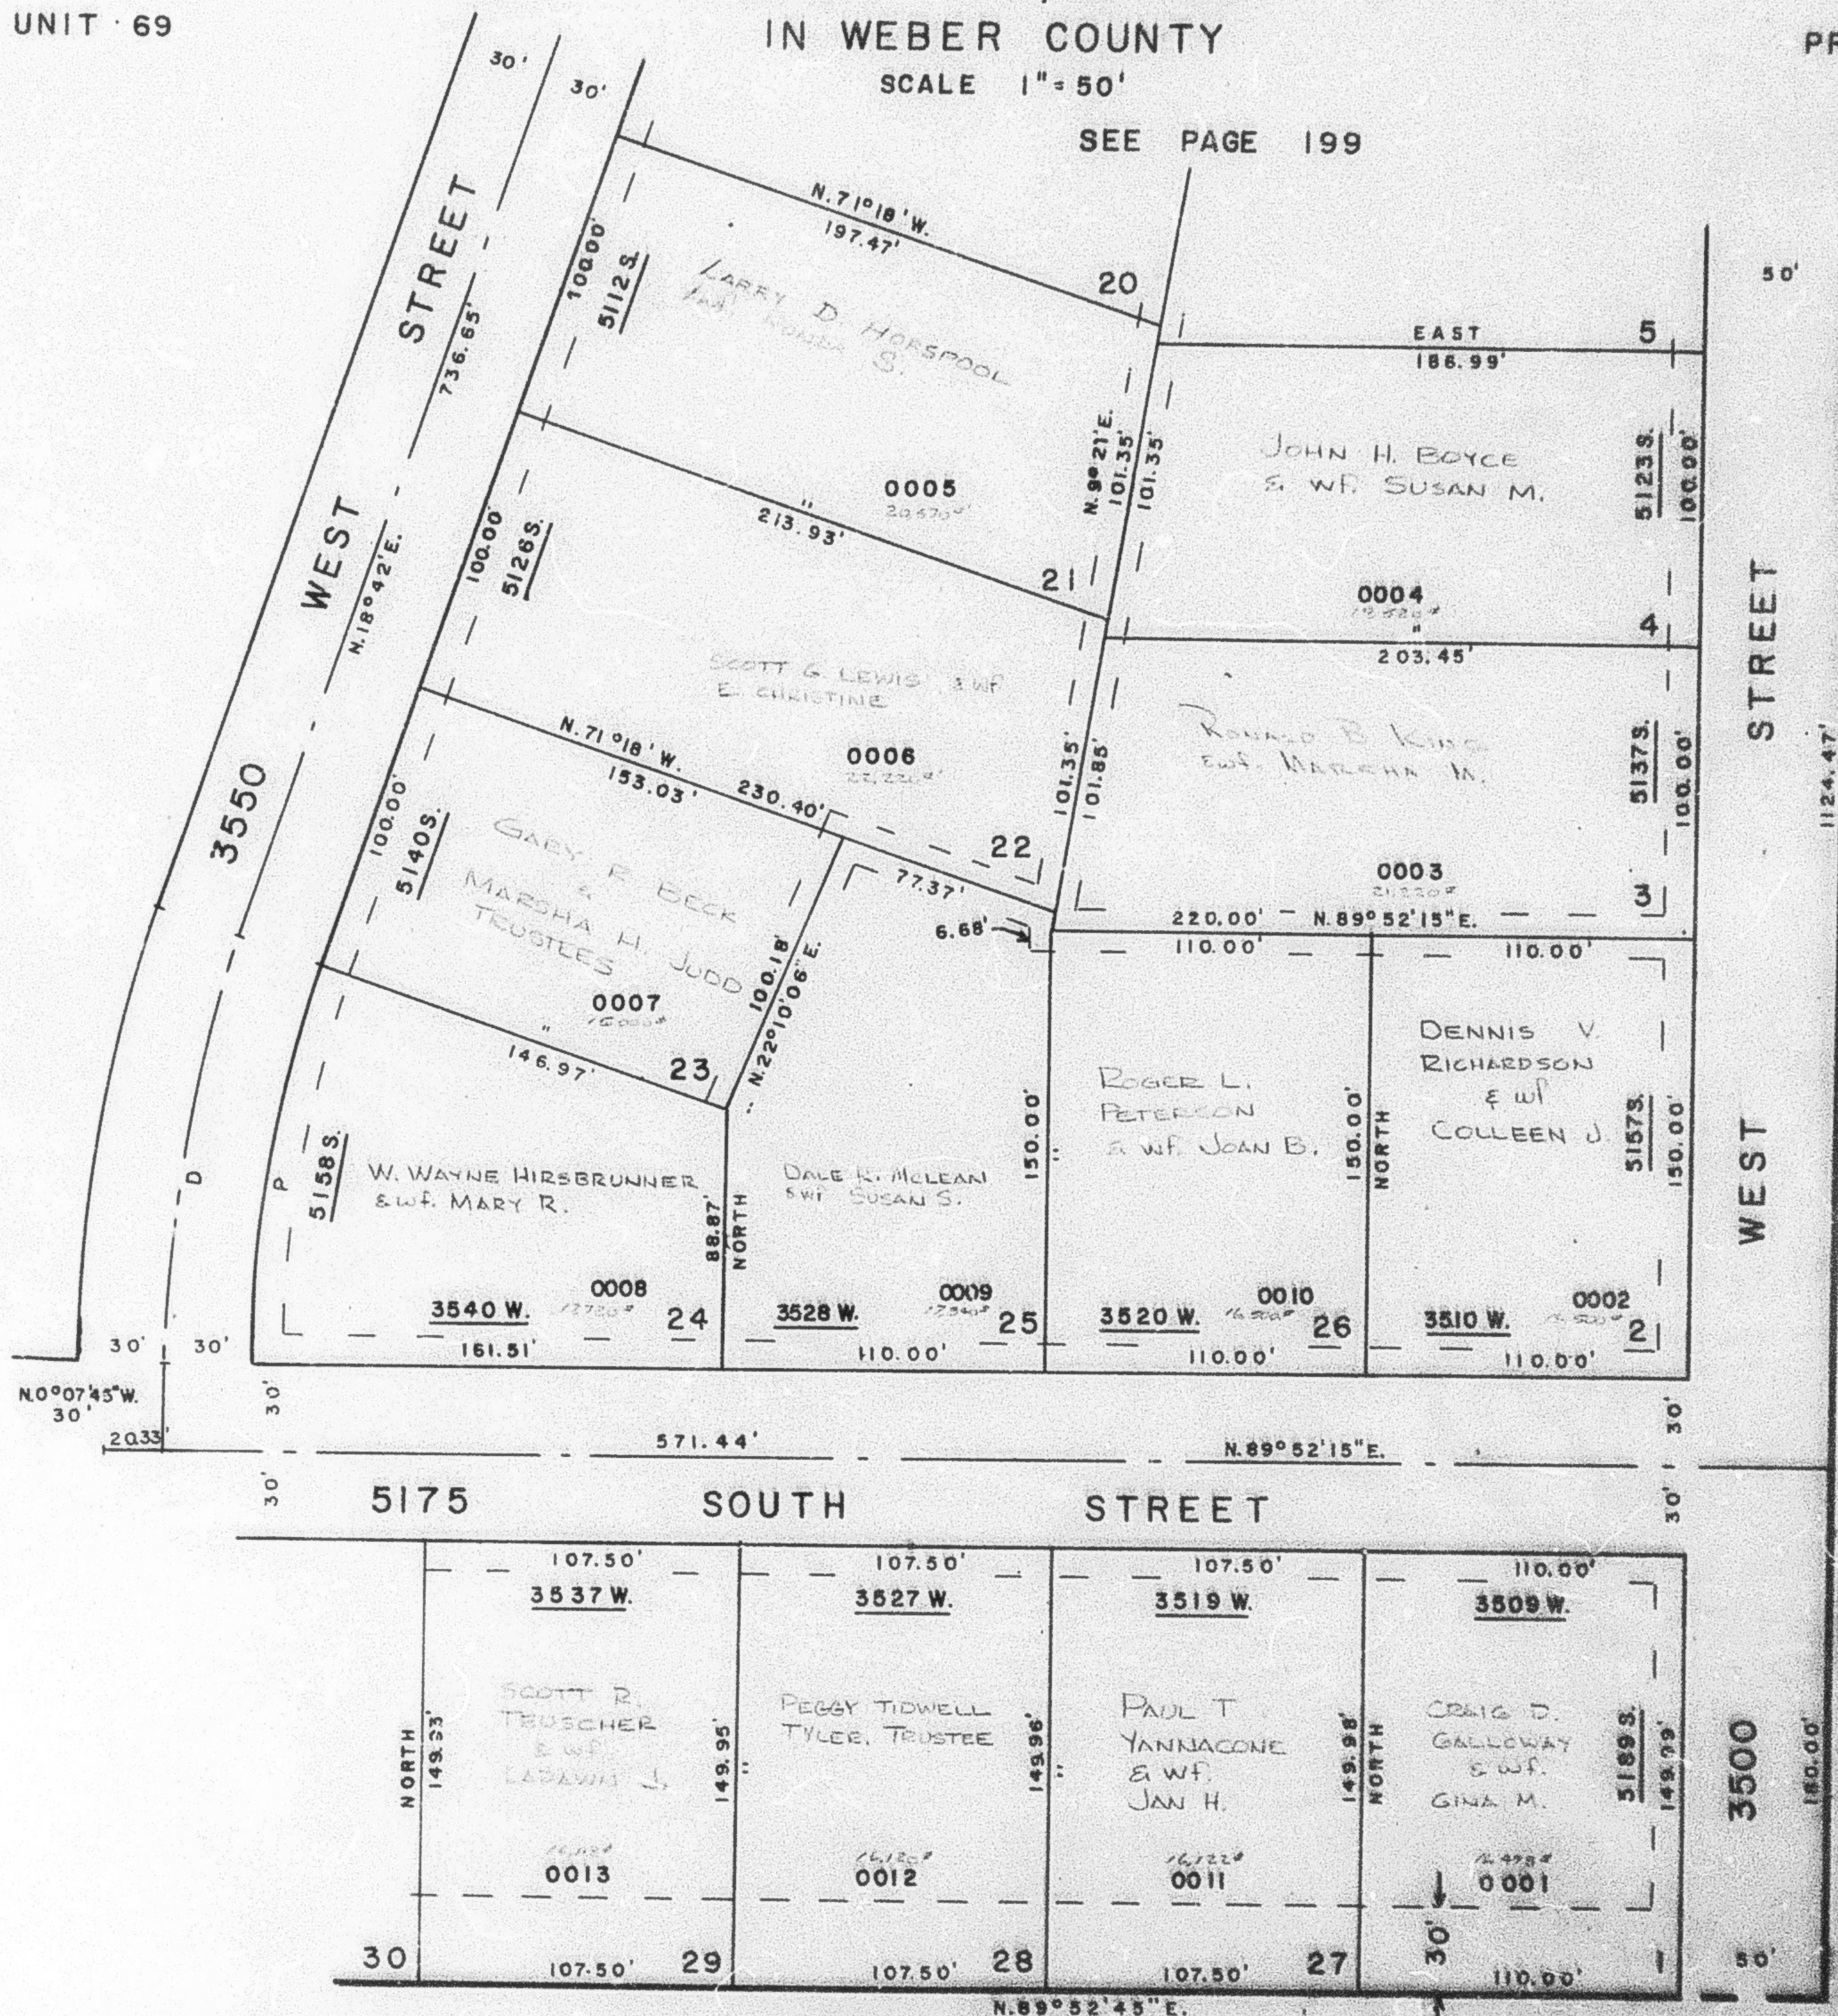

7' UTILITY & DRAINAGE EASEMENTS
EACH SIDE OF PROPERTY LINES AS
INDICATED BY DASHED LINES
UNLESS SHOWN OTHERWISE

(D)
 $\Delta = 18^{\circ} 49' 45''$
 $R = 452.32'$
 $L = 148.65'$
 $T = 75.00'$
 $LC = 147.98'$

SEE PAGE 73

(P)
 $\Delta = 18^{\circ} 49' 45''$
 $R = 422.32'$
 $L = 138.79'$
 $LC = 138.17'$

FOR COMPLETE ENG. DATA
SEE ORDN. DEED. PLAT IN
BOOK 21, PAGE 2